
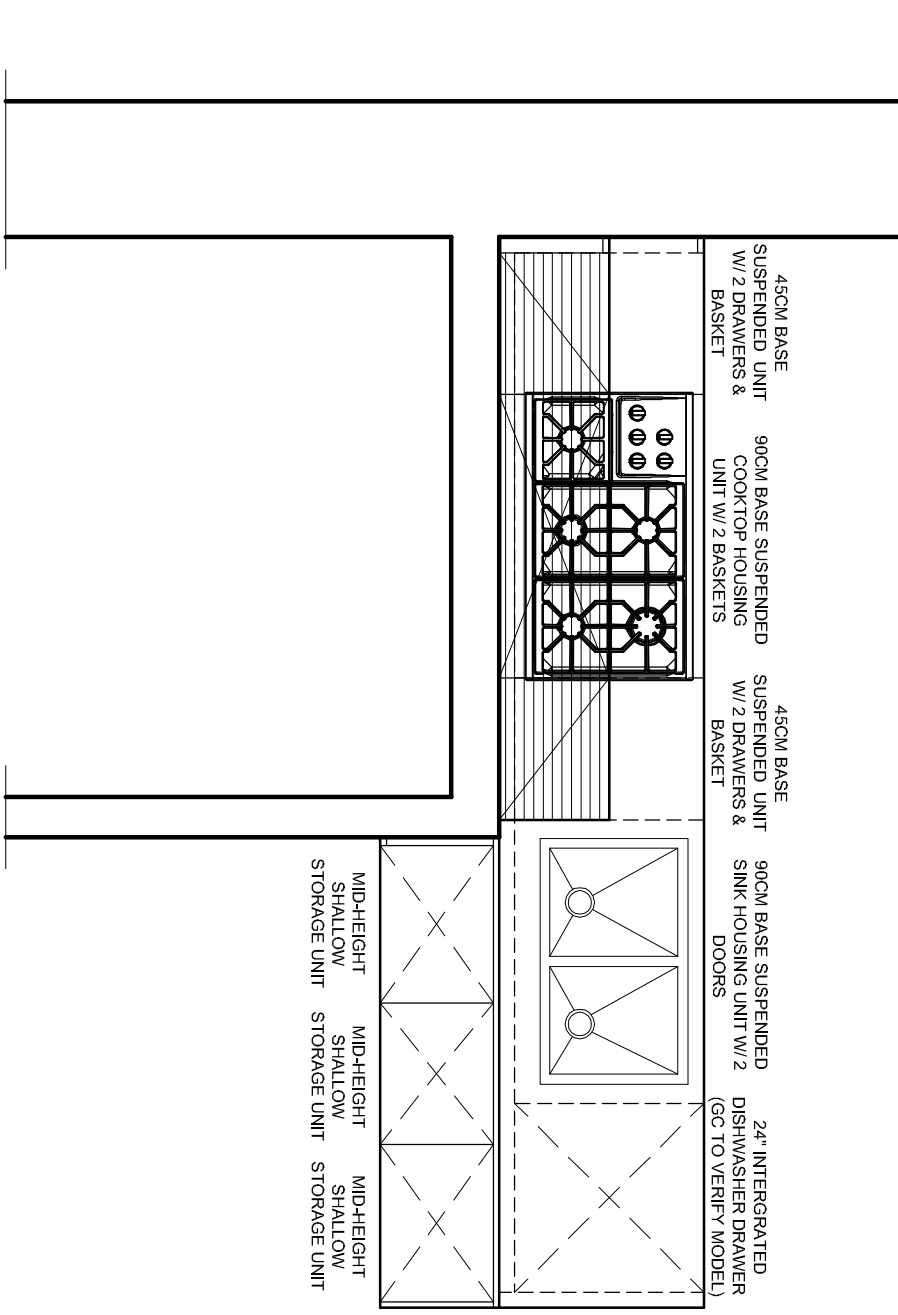


**RIDGELEY
UNIT 101
TYPE A**

Model:
Finish:
Handle:
Toe Kick:
Backsplash:
Countertop:

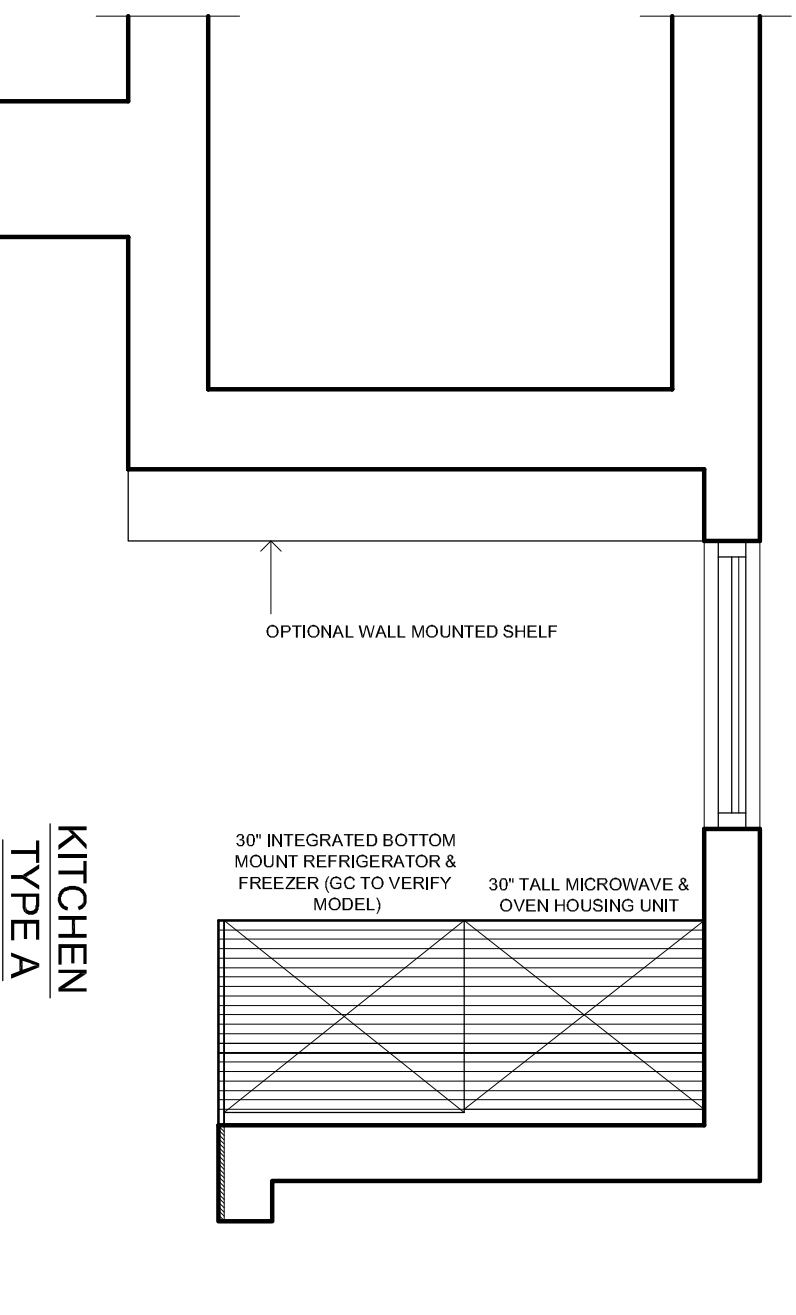

CLIENT TO READ:
Client must check and confirm all dimensions and details before ordering.

This drawing is given without responsibility on the part of SIDA USA CORP - L.A. or its employees. ALL IDEAS, DESIGN AND PLANS INDICATED OR REPRESENTED BY THIS DRAWING ARE OWNED BY AND THE PROPERTY OF SIDA USA CORP - Los Angeles.

CLIENT SIGNATURE approved / accepted:
By: _____
Date: _____

DRAWINGS DESIGNED ON METRIC UNITS OF MEASURE FOR EUROPEAN CABINETS.
Drawing Scale: 1/2" = 1'-0"
Date of File Plan Design: 02/16/2009
Rescaling Date and Name:
DRAWING BY: ARIANE ROWLAND
DESIGNED BY: ARIANE ROWLAND



SIDA USA - d.l.a.a. GmbH USA
6013 W. Olympic Blvd, 2nd Floor
Los Angeles, CA 90028
T (310) 271-9011
F (310) 271-3511


**RIDGELEY
UNIT 101
TYPE A**

Model:


Finish:

Handle:
Toe Kick:


Backsplash:
Counter:

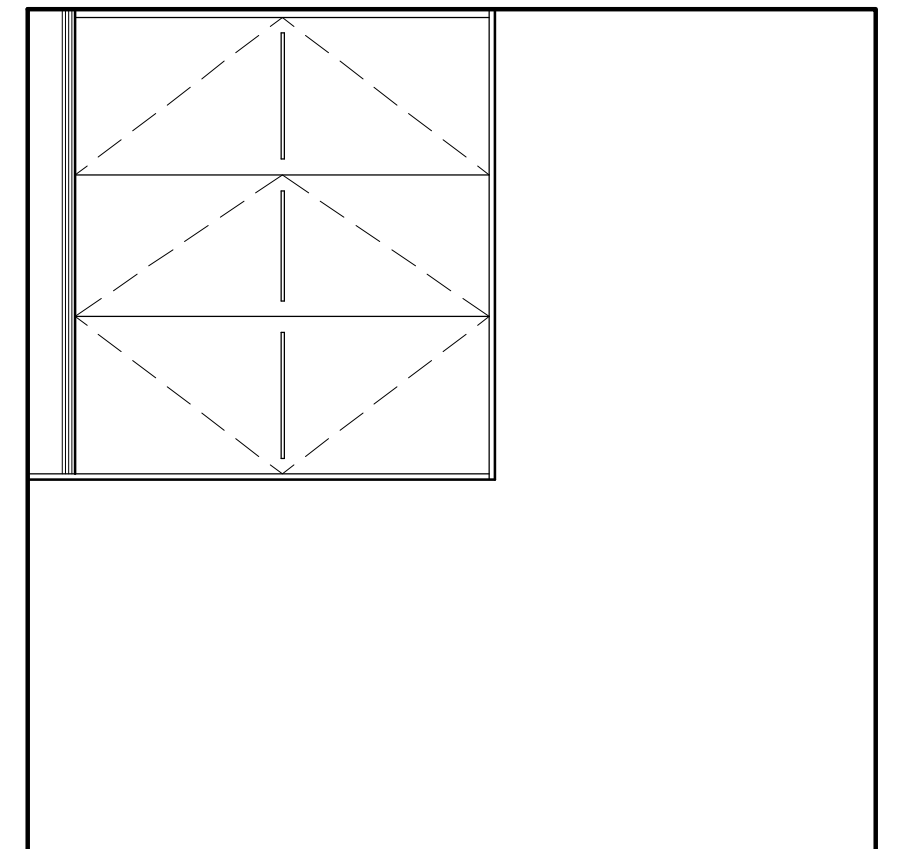


KITCHEN ELEVATION (TYPE A UNIT)

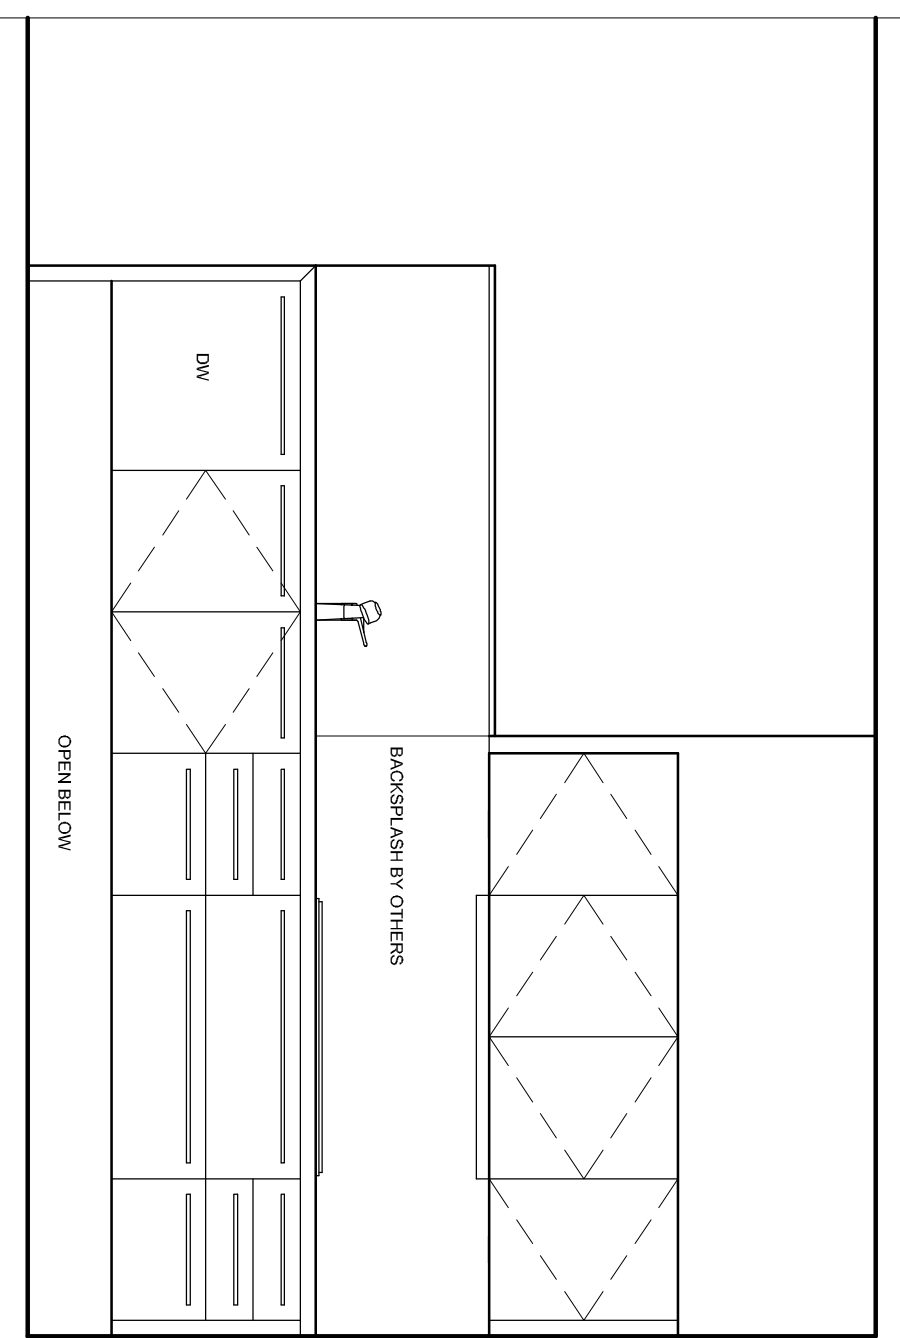

KITCHEN ELEVATION (TYPE A UNIT)

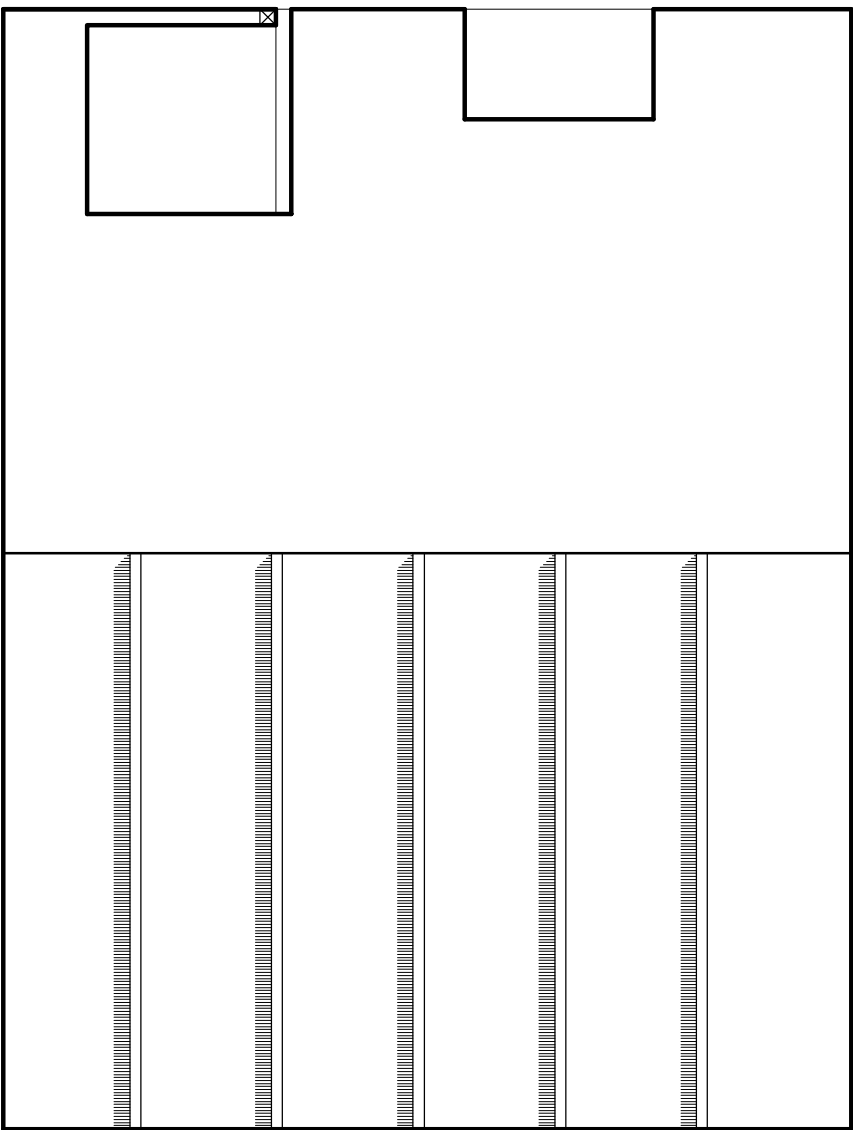

KITCHEN ELEVATION (TYPE A UNIT)

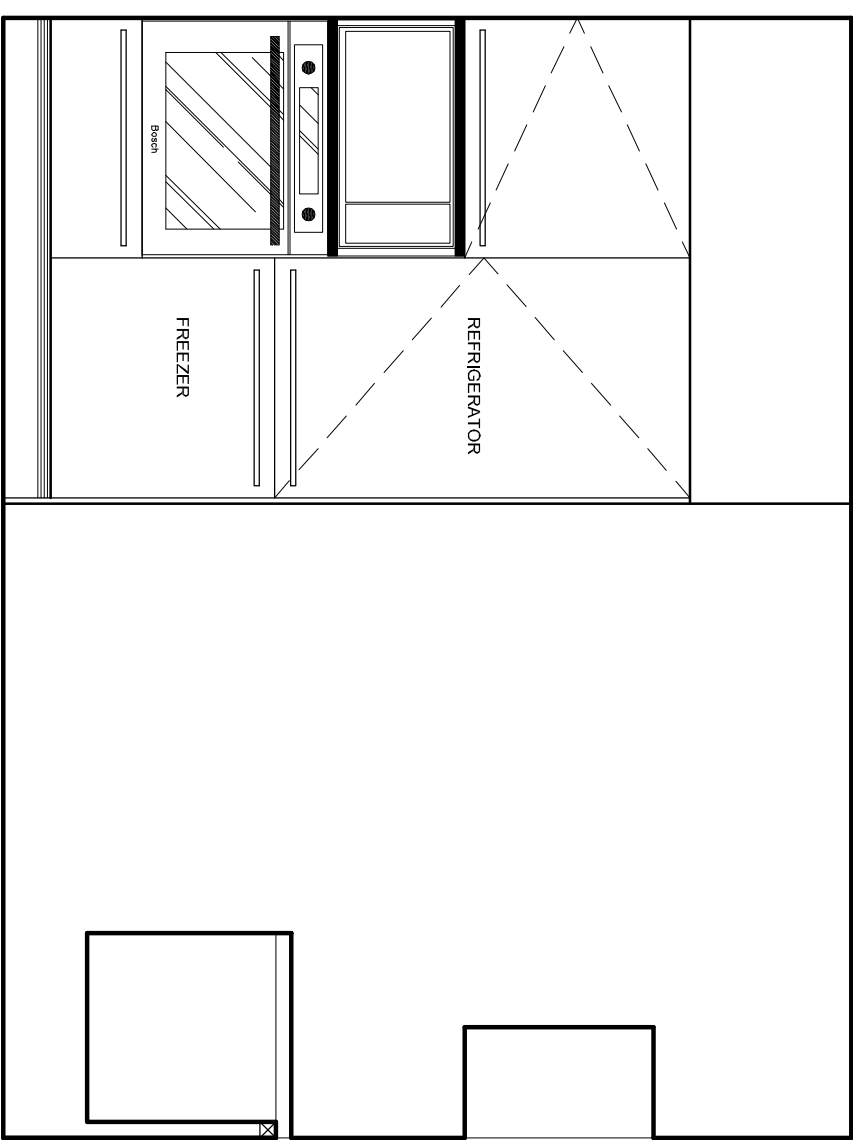

KITCHEN ELEVATION (TYPE A UNIT)

CLIENT TO READ:

Client must check and confirm all dimensions and details before ordering. This drawing is given without responsibility on the part of SDIA USA CORP. L.A. or its employees. ALL IDEAS, DESIGN AND PLANS INDICATED OR REPRESENTED BY THIS DRAWING ARE OWNED BY AND THE PROPERTY OF SDIA USA CORP. - Los Angeles.

CLIENT SIGNATURE approved / accepted:
By: _____

Date: _____

DRAWING IS DESIGNED ON METRIC UNITS OF MEASURE FOR EUROPEAN CABINETS.

Drawing Scale: 1/2" = 1'-0"

Date of File Plan Design: 02/16/2009

Redrawing Date and Name:

DRAWING BY: ARIANE ROWLAND
DESIGNED BY: ARIANE ROWLAND




SDIA USA - d.l.a., GERM USA
6013 W. Olympic Blvd, 2nd Floor
Los Angeles, CA 90028
T (310) 271-9011
F (310) 271-3511


REF: RIDGELEY KITCHEN ELEVATION

**RIDGELEY
UNIT 101
TYPE A**


Model:
Finish:
Handle:
Toe Kick:
Backsplash:
Counterop:

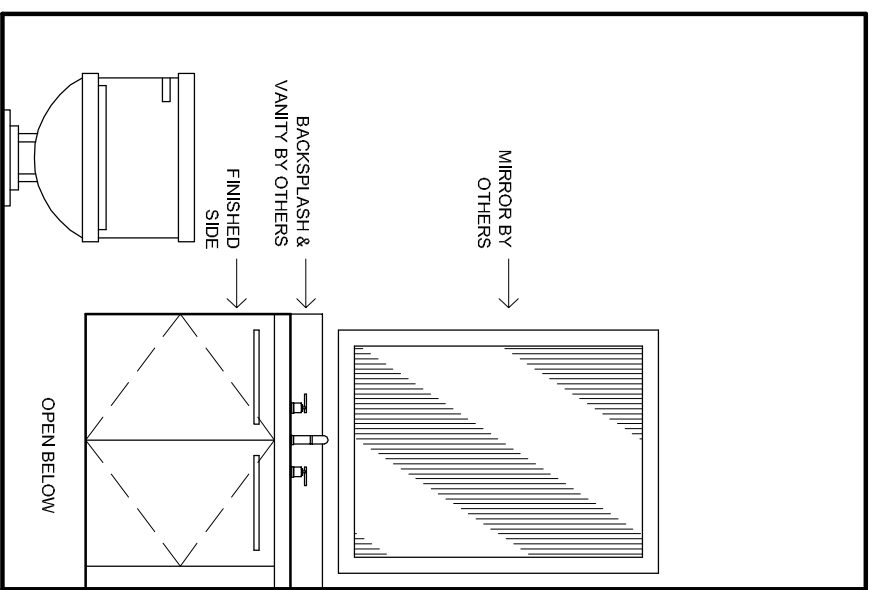




POWDER BATH ELEVATION

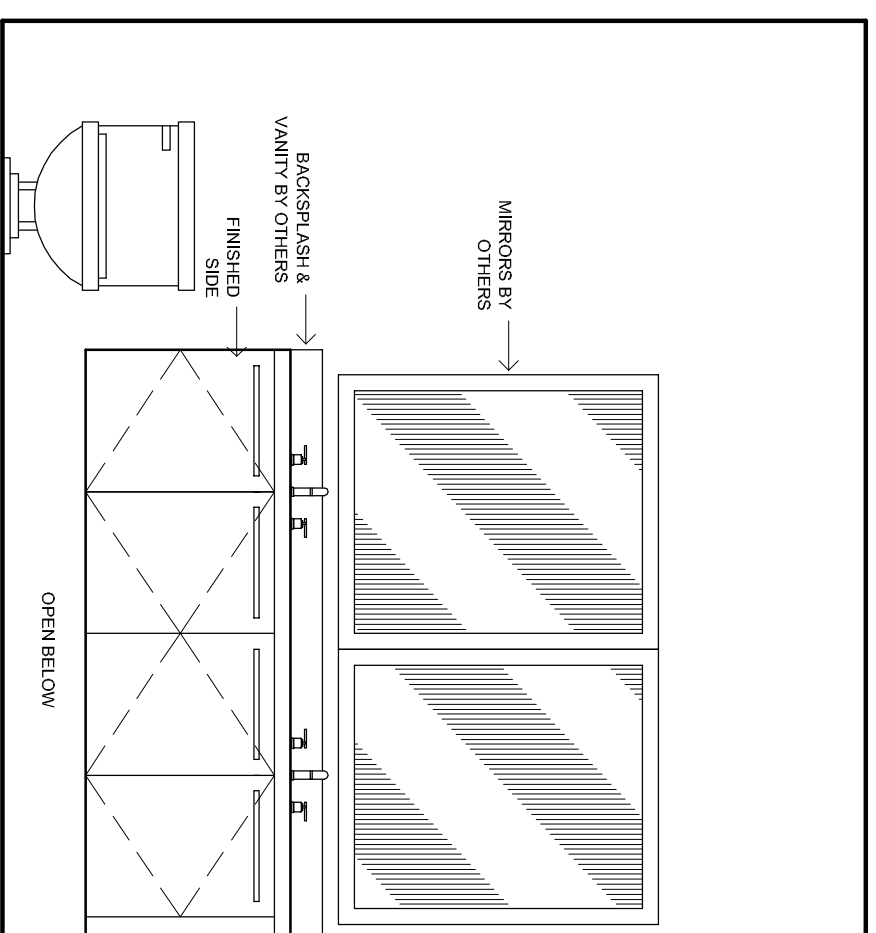

BATH 1 ELEVATION

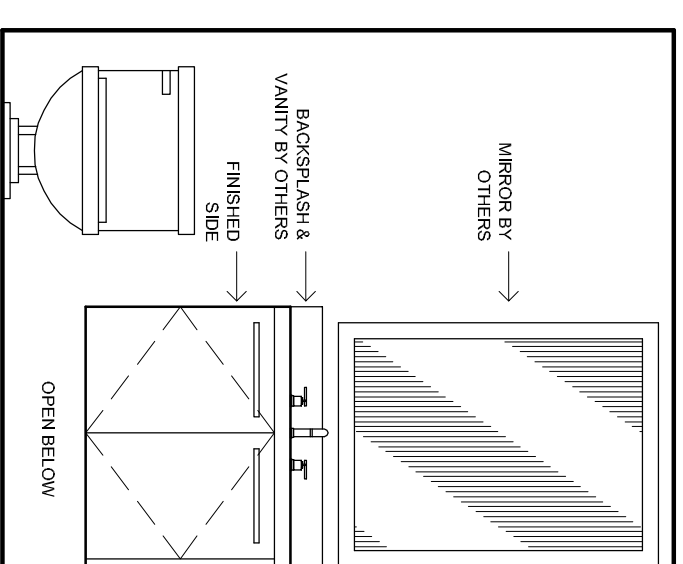

BATH 2 ELEVATION

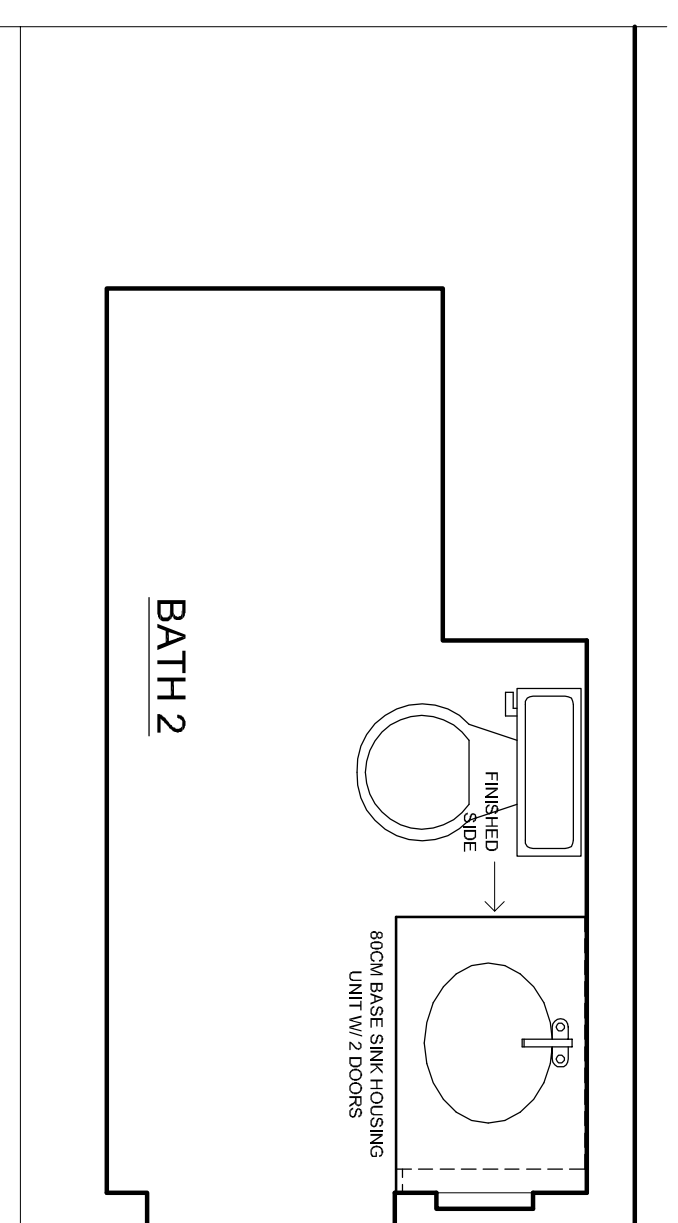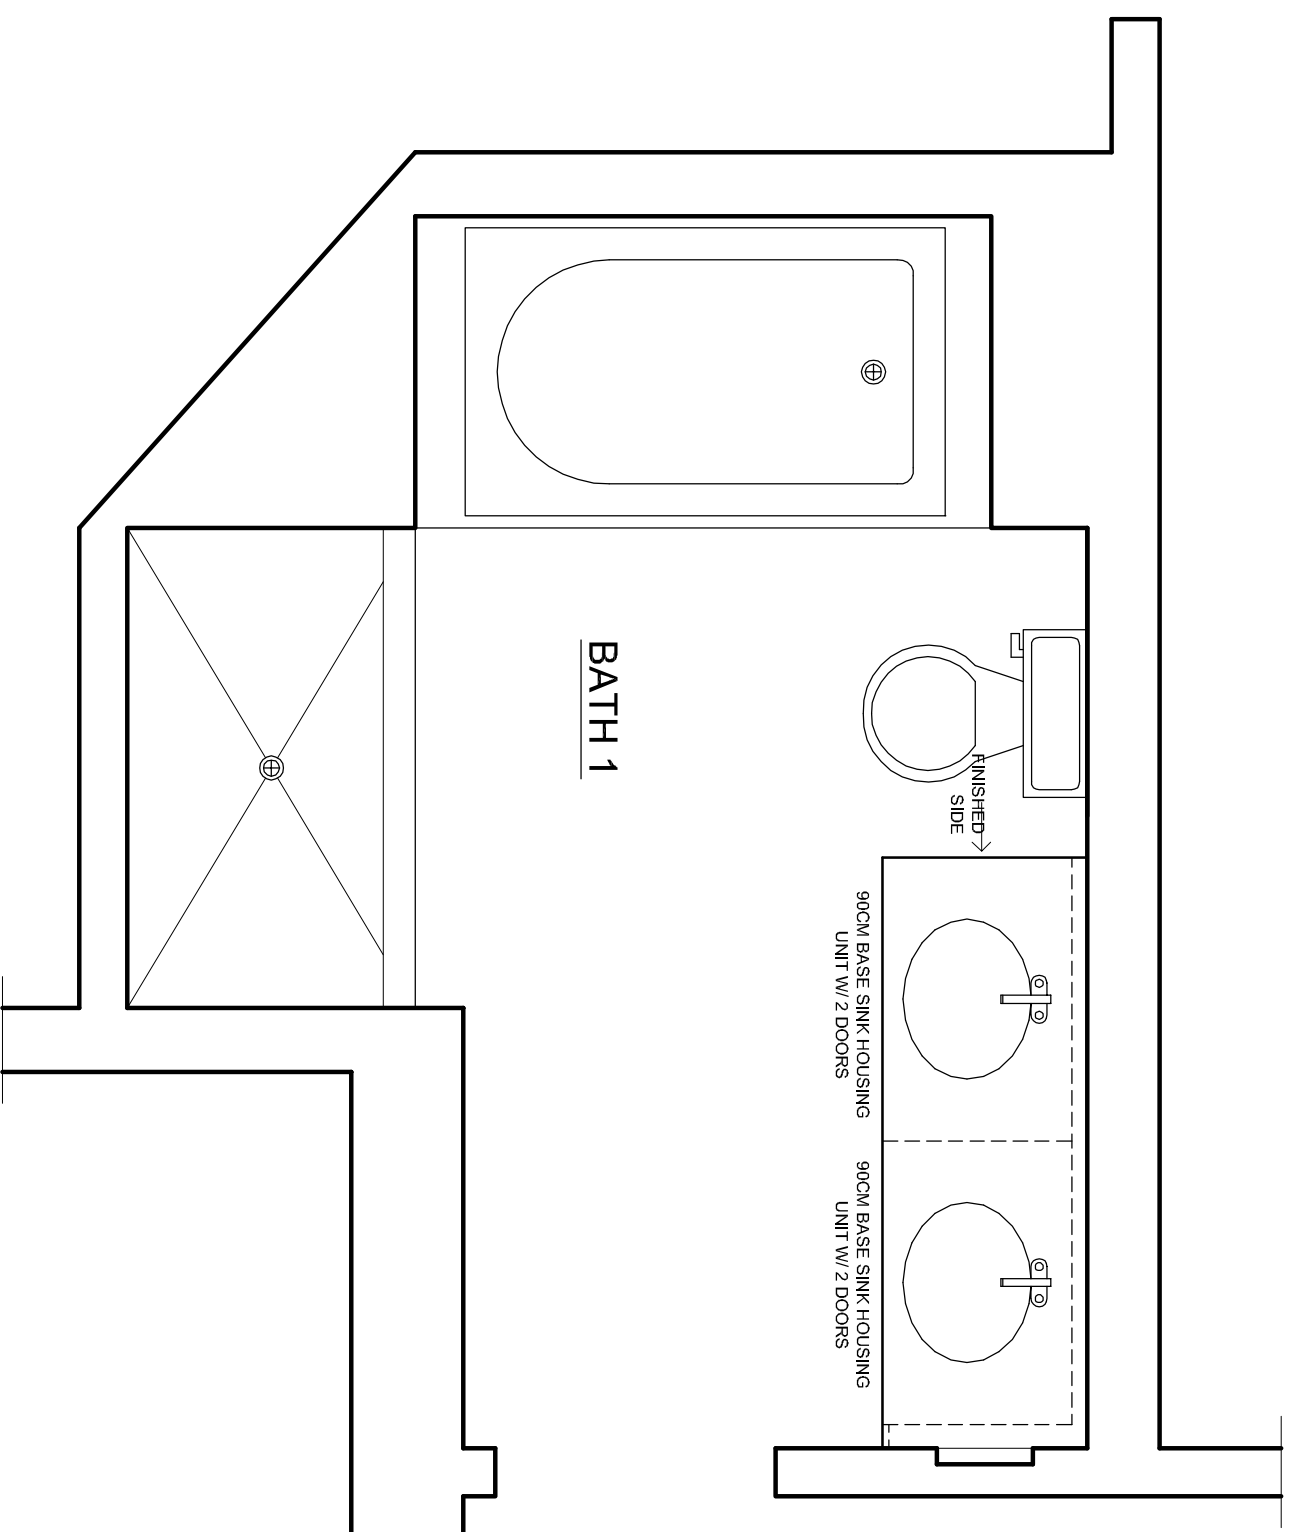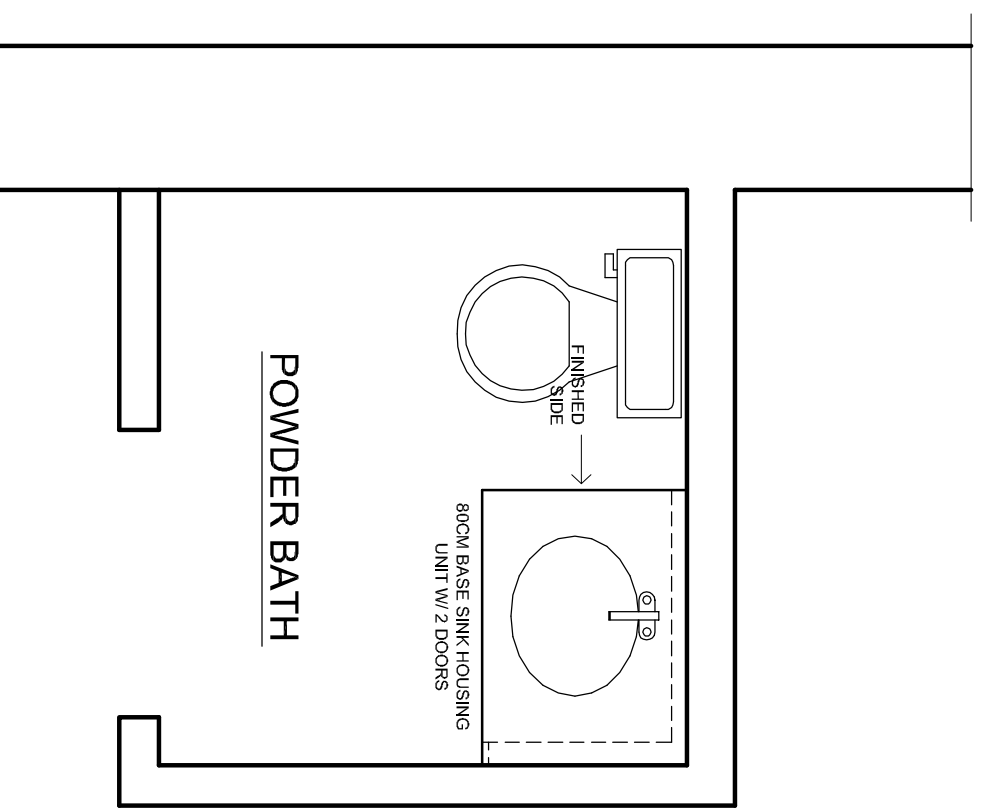

CLIENT TO READ:
Client must check and confirm all dimensions and details before ordering.
This drawing is given without responsibility on the part of Bertoni Group - L.A. or its employees. ALL IDEAS, DESIGN AND SKANS INDICATED OR REPRESENTED BY THIS DRAWING ARE OWNED BY AND THE PROPERTY OF Bertoni Group - Los Angeles.

CLIENT SIGNATURE approved / accepted:
By: _____
Date: _____

DRAWING IS DESIGNED ON METRIC UNITS OF MEASURE FOR EUROPEAN CABINETS.
Drawing Scale: 1/2" = 1'-0"
Date of Final Plan Design: 02/16/2009
Revisiting Date and Items:
DRAWING BY: ARIANE ROWLAND
DESIGNED BY: ARIANE ROWLAND



5844 USA - d.l.a.a. GABBO USA
6013 W. Olympic Blvd, 2nd Floor
Los Angeles, CA 90028
T (310) 271-9011
F (310) 271-3511

REF: RIDGELEY BATHROOM PLANS & ELEVATIONS