



# Harbour View

H o t e l


## Deluxe Suite

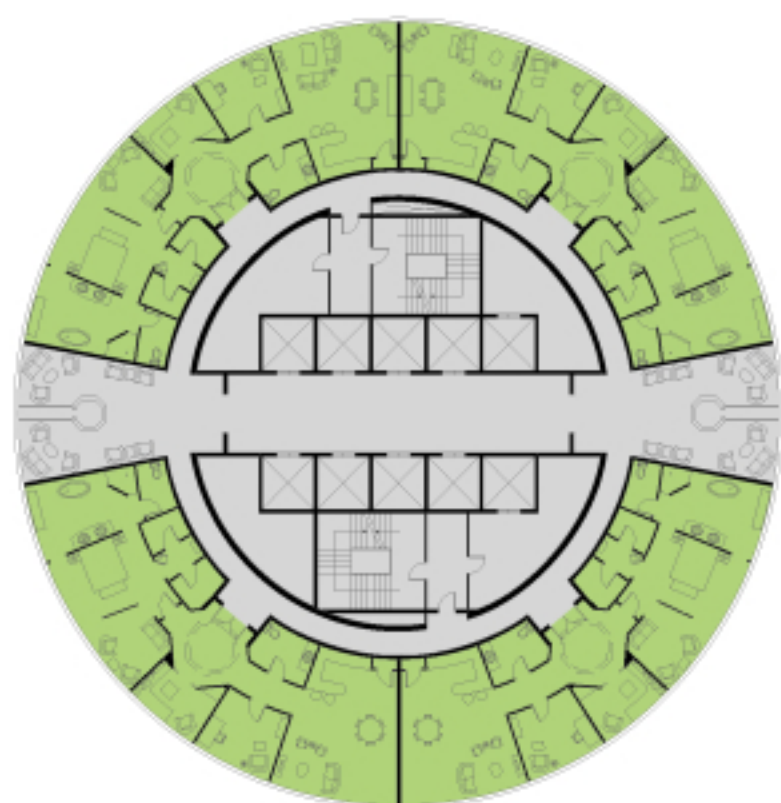

Key Plan: Floor 28

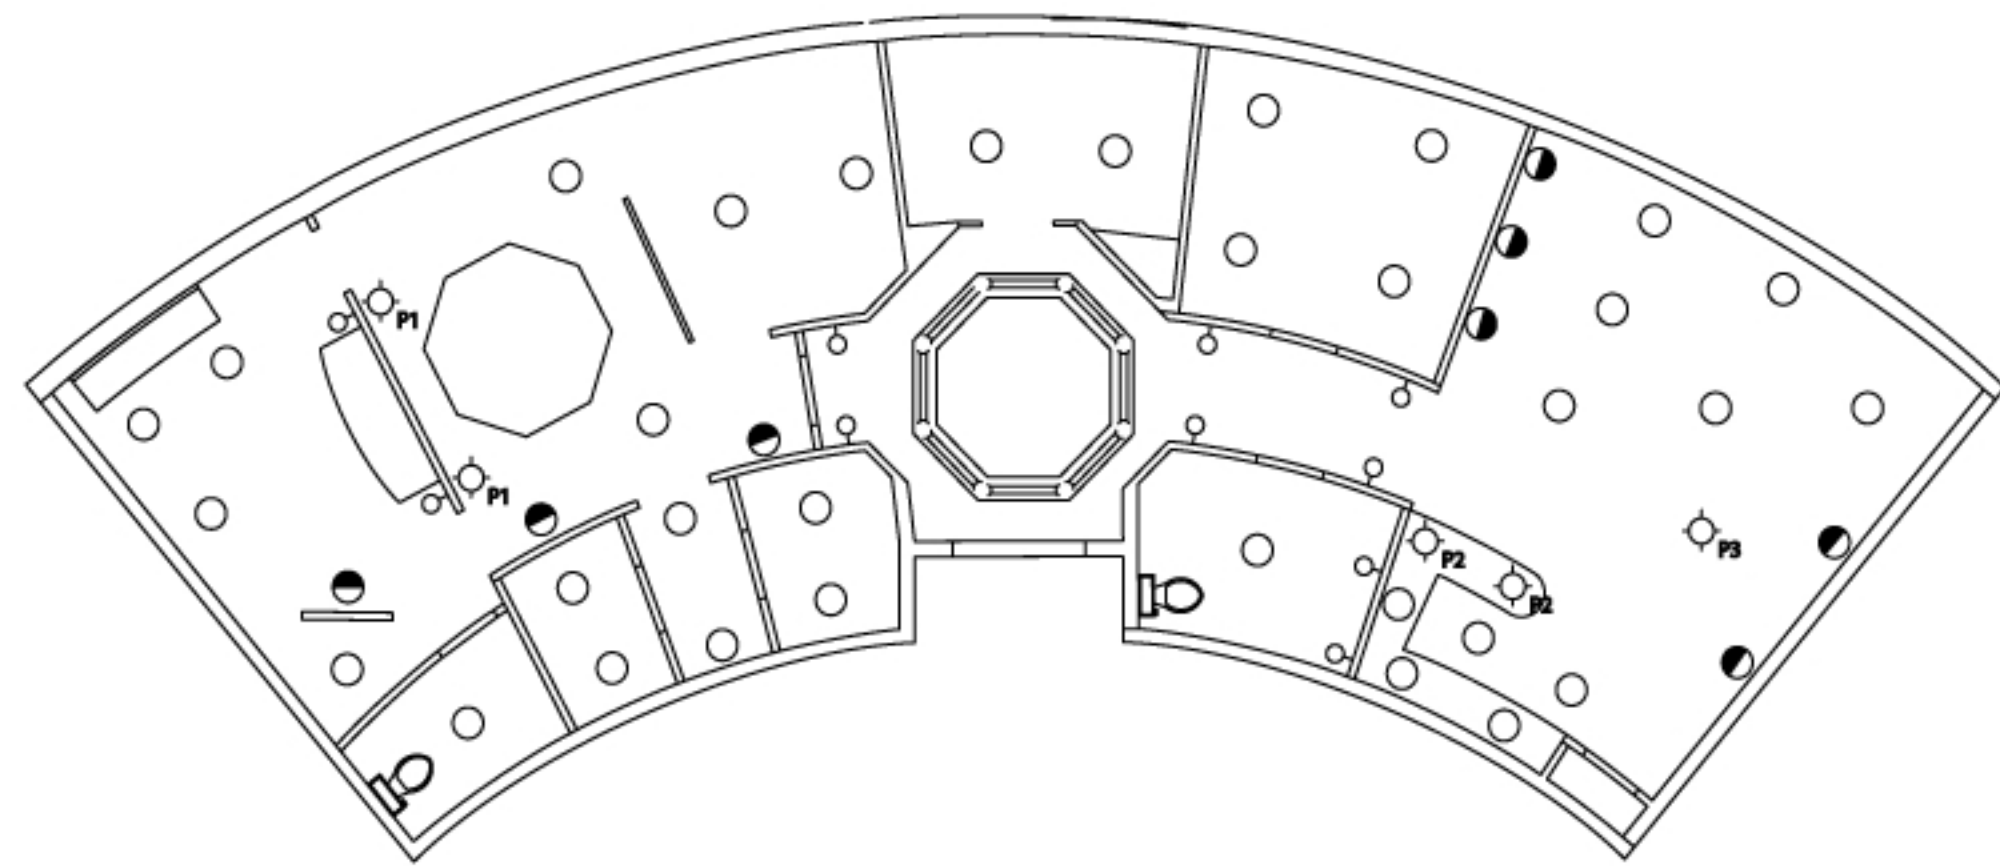

Reflected Ceiling Plan

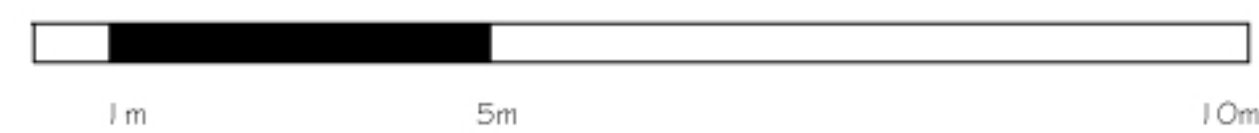

Lighting Symbol Legend		WALL-MOUNTED VANITY LIGHTING	
◇	PENDANT LIGHT, CEILING MOUNTED	—	FLOURESCENT COVE LIGHTING
◇	PENDANT LIGHT, CEILING MOUNTED	○	RECESSED CAN
♀	WALL-MOUNTED LIGHT	○	RECESSED CAN, WALL WASHER



Floor Plan



Elevation



Perspective