





HK
Harbour View
Hotel
presents

R e s t a u r a n t

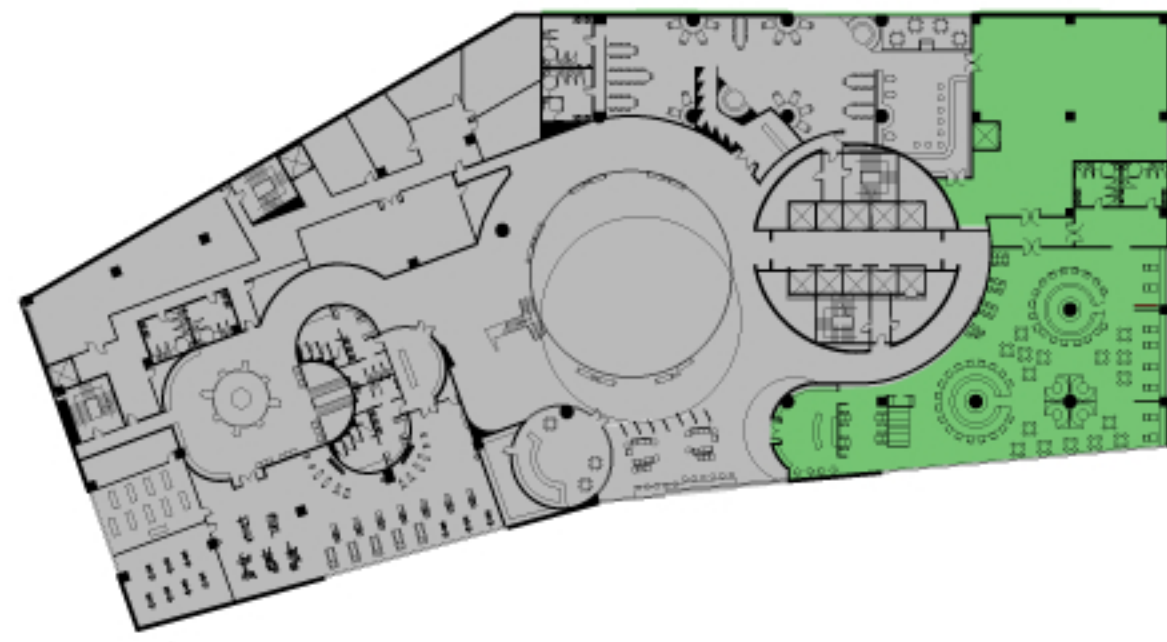

Key Plan: Floor 3

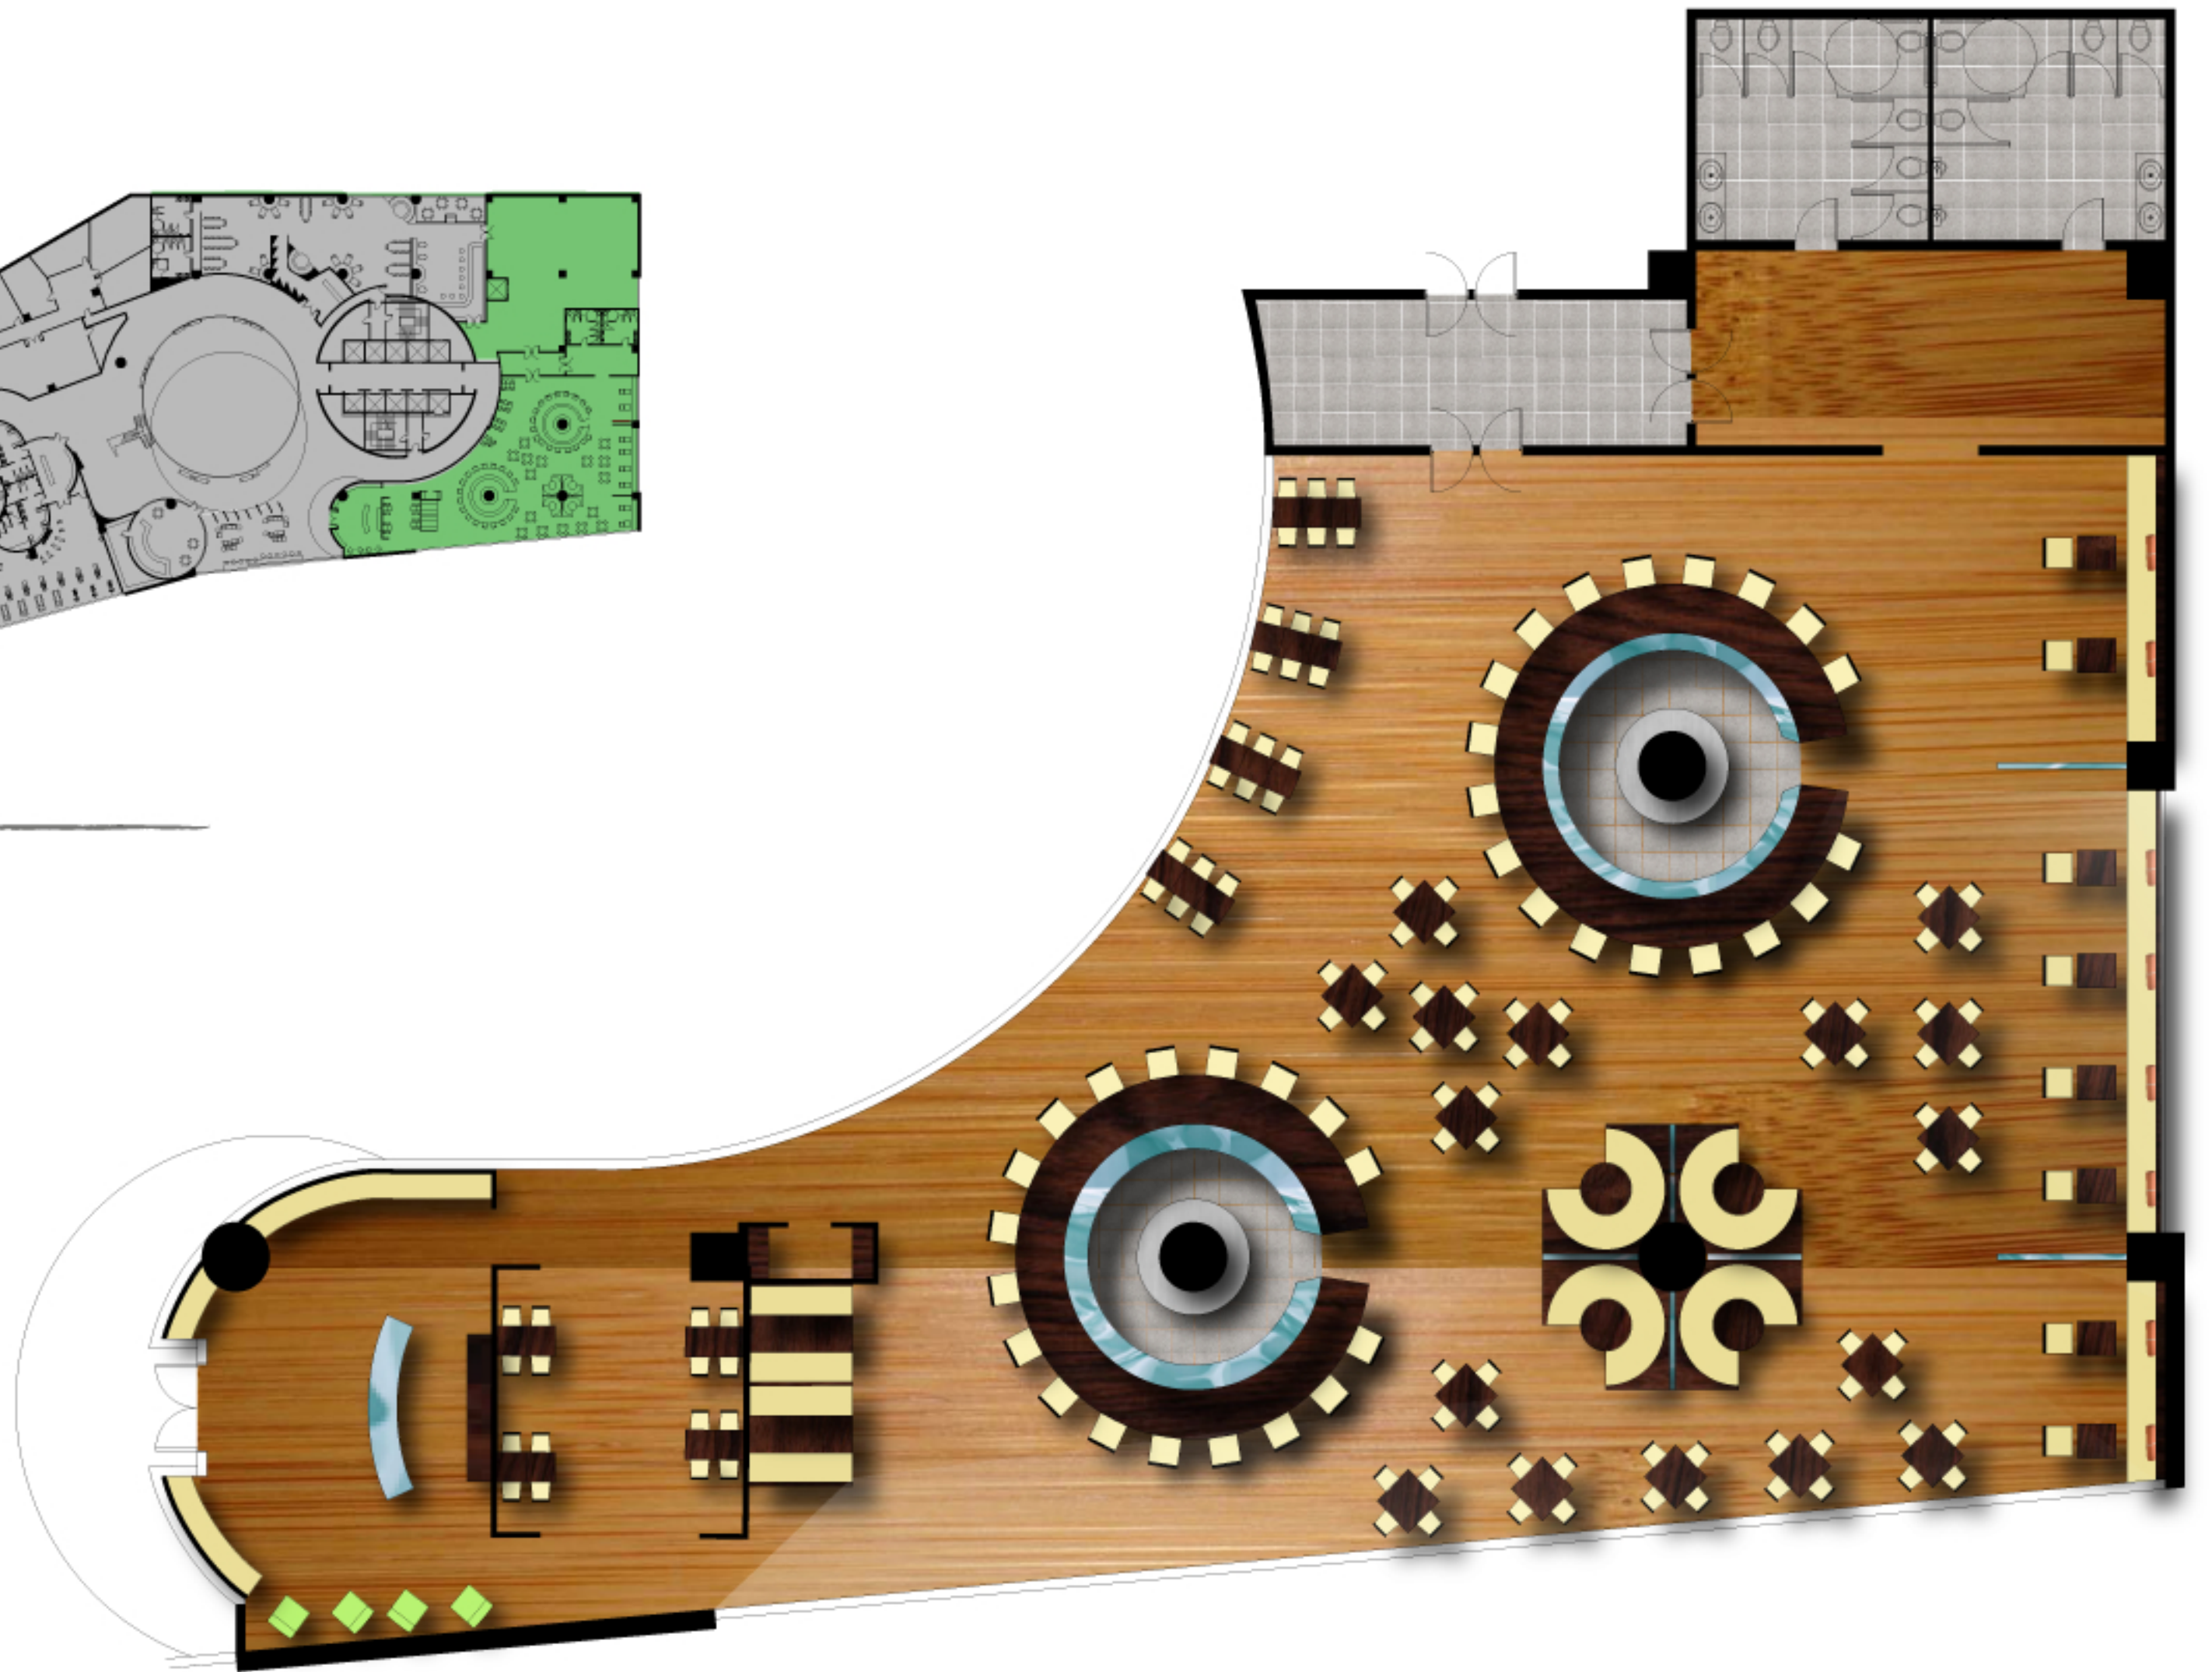


Floor Plan




Perspective

LIGHTING SYMBOL LEGEND	
	FLUORESCENT COVE LIGHTING
	PENDANT LIGHT, CEILING MOUNTED
	PENDANT LIGHT, CEILING MOUNTED
	PENDANT LIGHT, CEILING MOUNTED
	PENDANT LIGHT, CEILING MOUNTED
	WALL-MOUNTED LIGHT
	RECESSED CAN, CEILING MOUNTED
	RECESSED CAN, WALL WASHER
	EXIT LIGHT AND SIGN

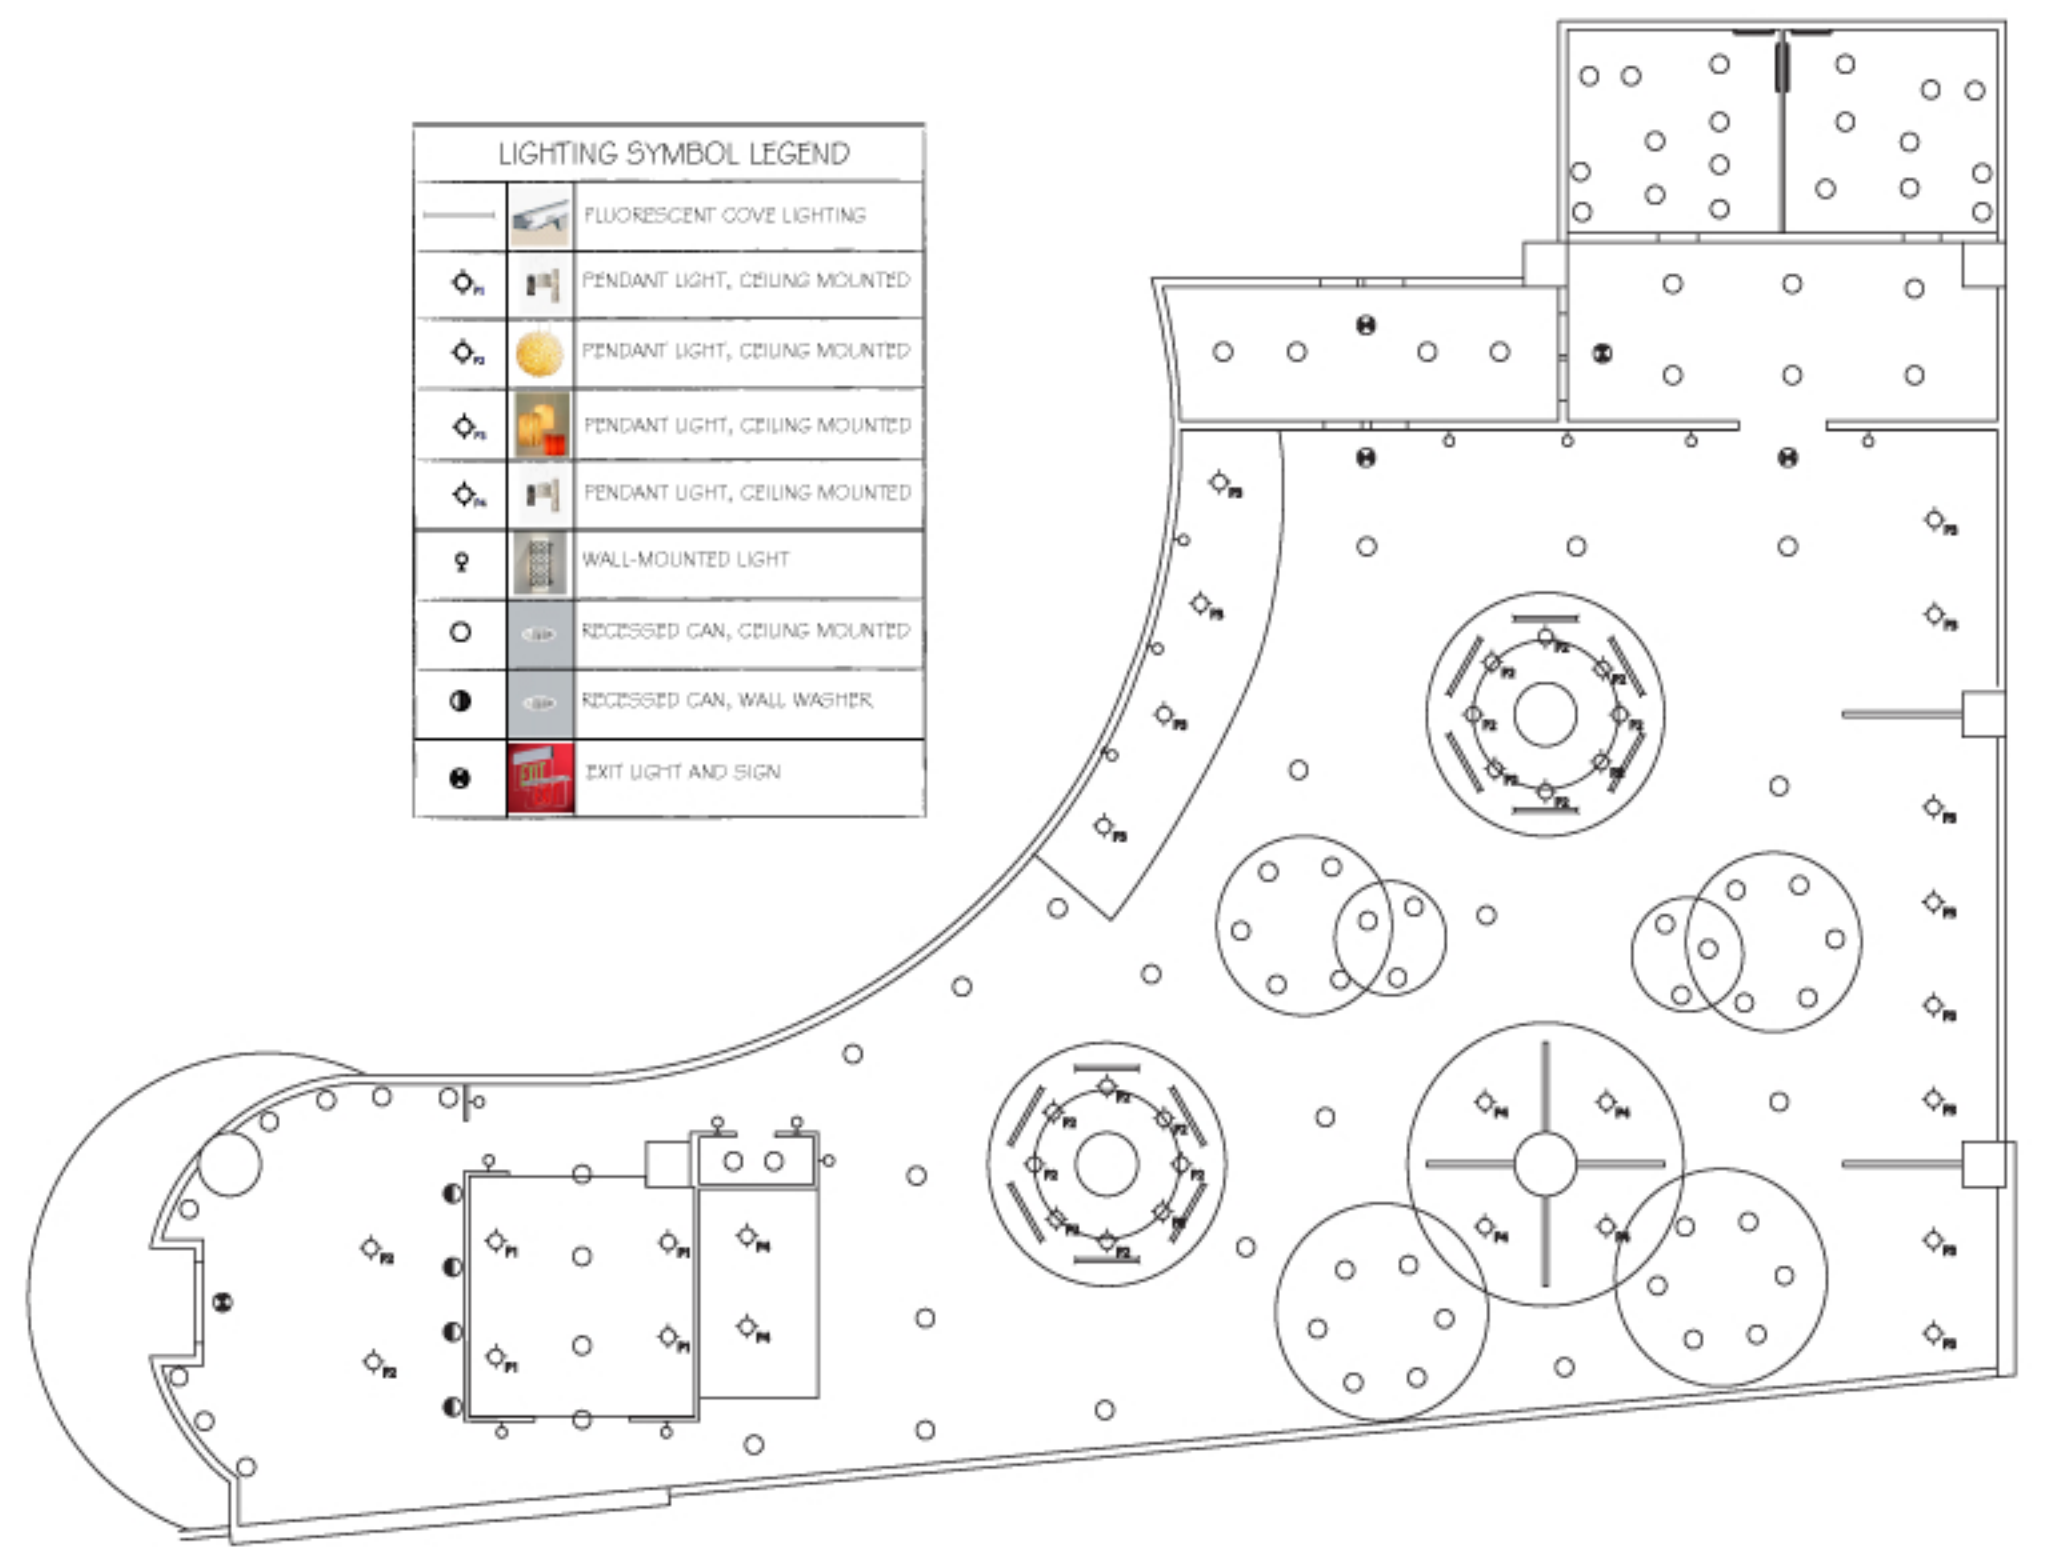

Reflected Ceiling Plan

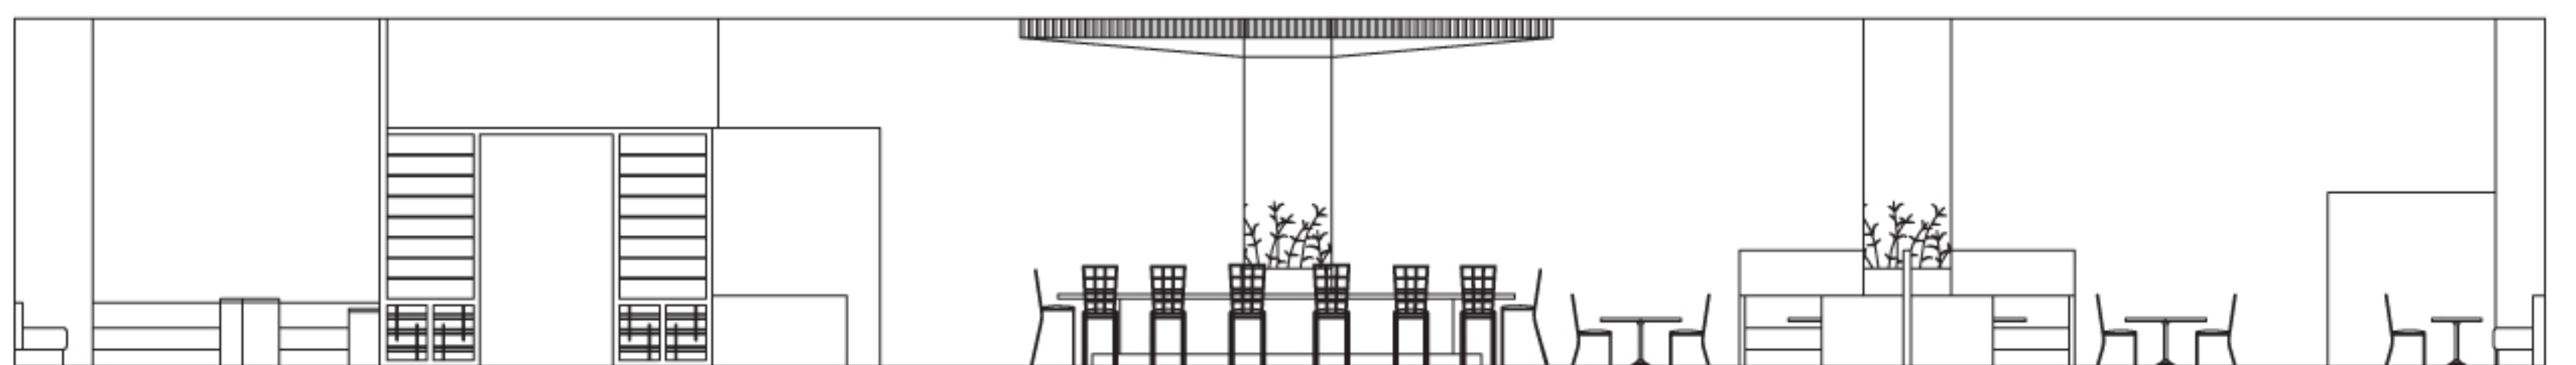

Elevation

