



Harbour View Hotel

Premiere Suite

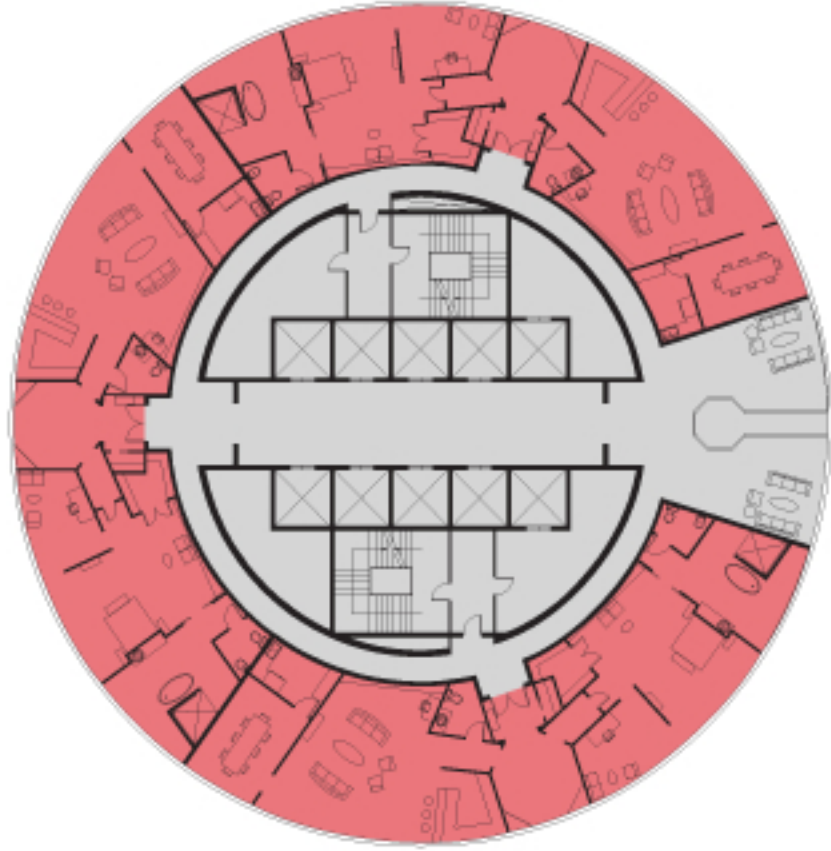


Key Plan: Floor 28

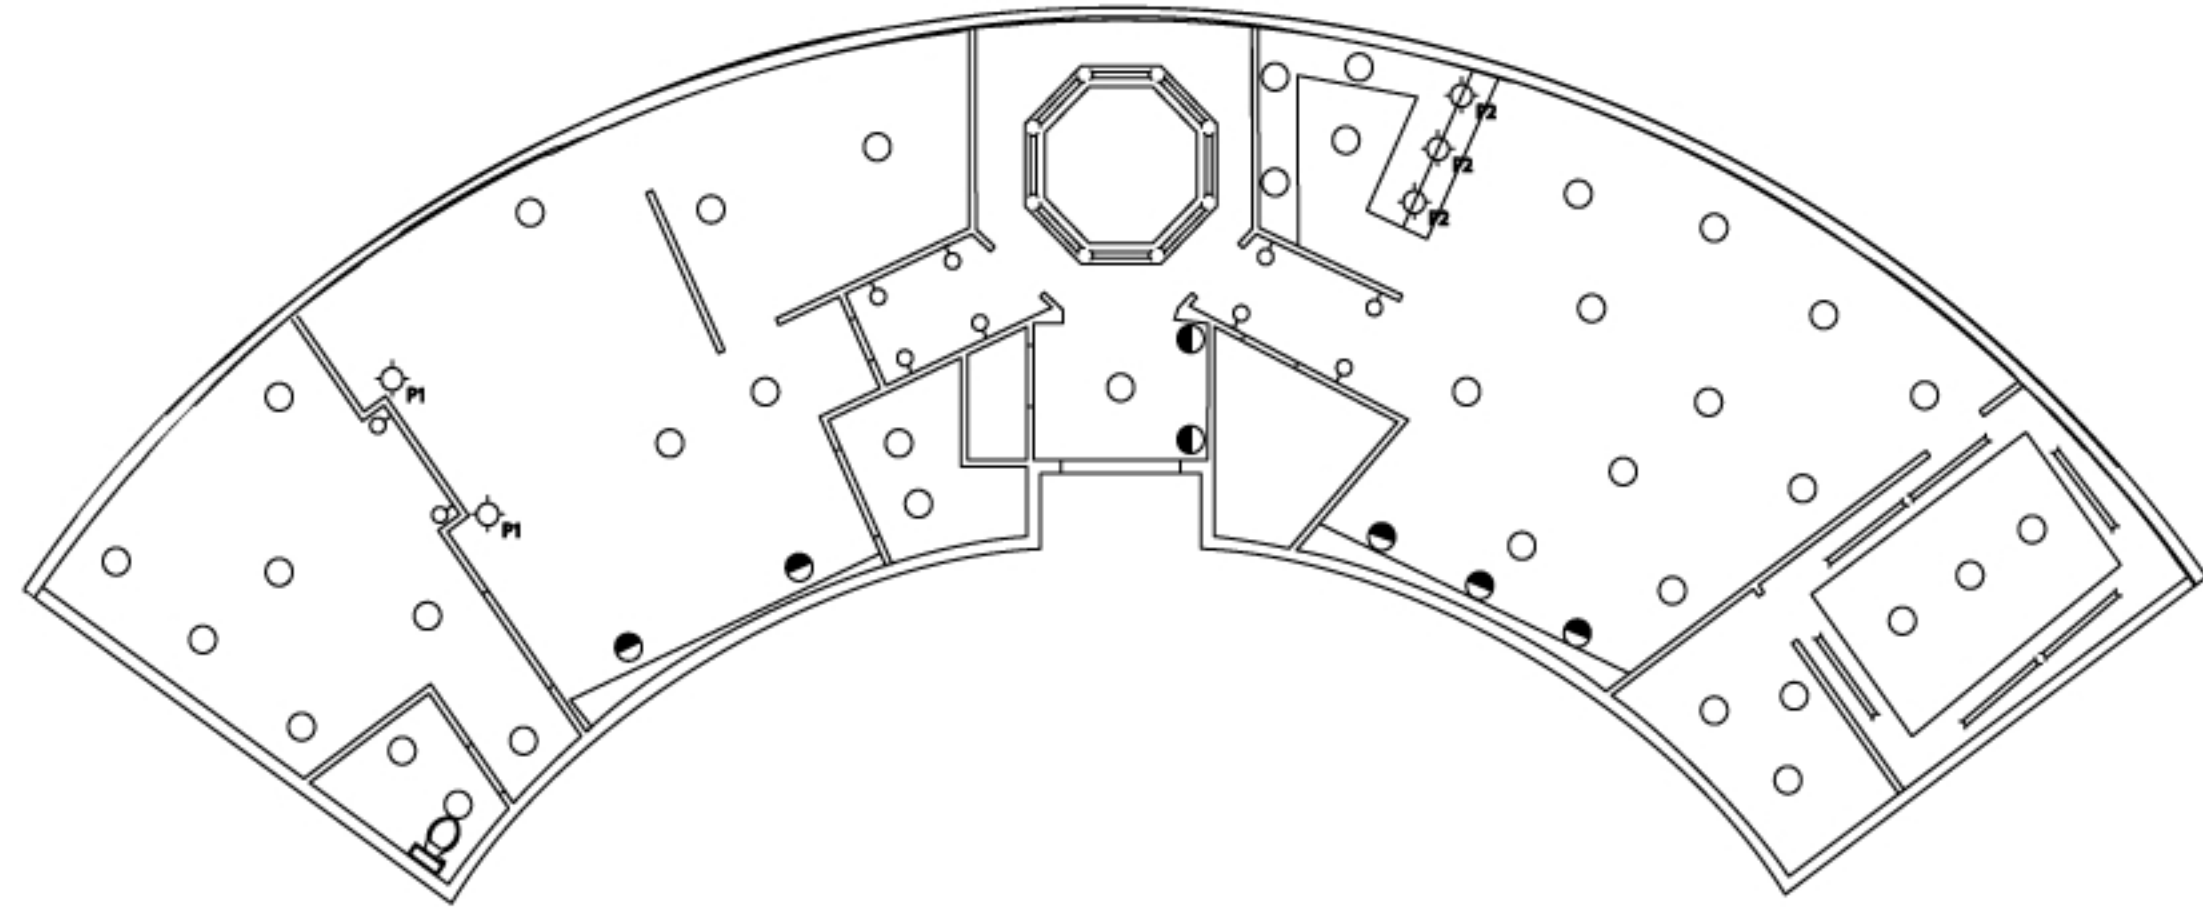



Reflected Ceiling Plan



Lighting Symbol Legend		WALL-MOUNTED VANITY LIGHTING	
◇	PENDANT LIGHT, CEILING MOUNTED	—	FLUORESCENT COVE LIGHTING
◇	PENDANT LIGHT, CEILING MOUNTED	○	RECESSED CAN
♀	WALL-MOUNTED LIGHT	○	RECESSED CAN, WALL WASHER

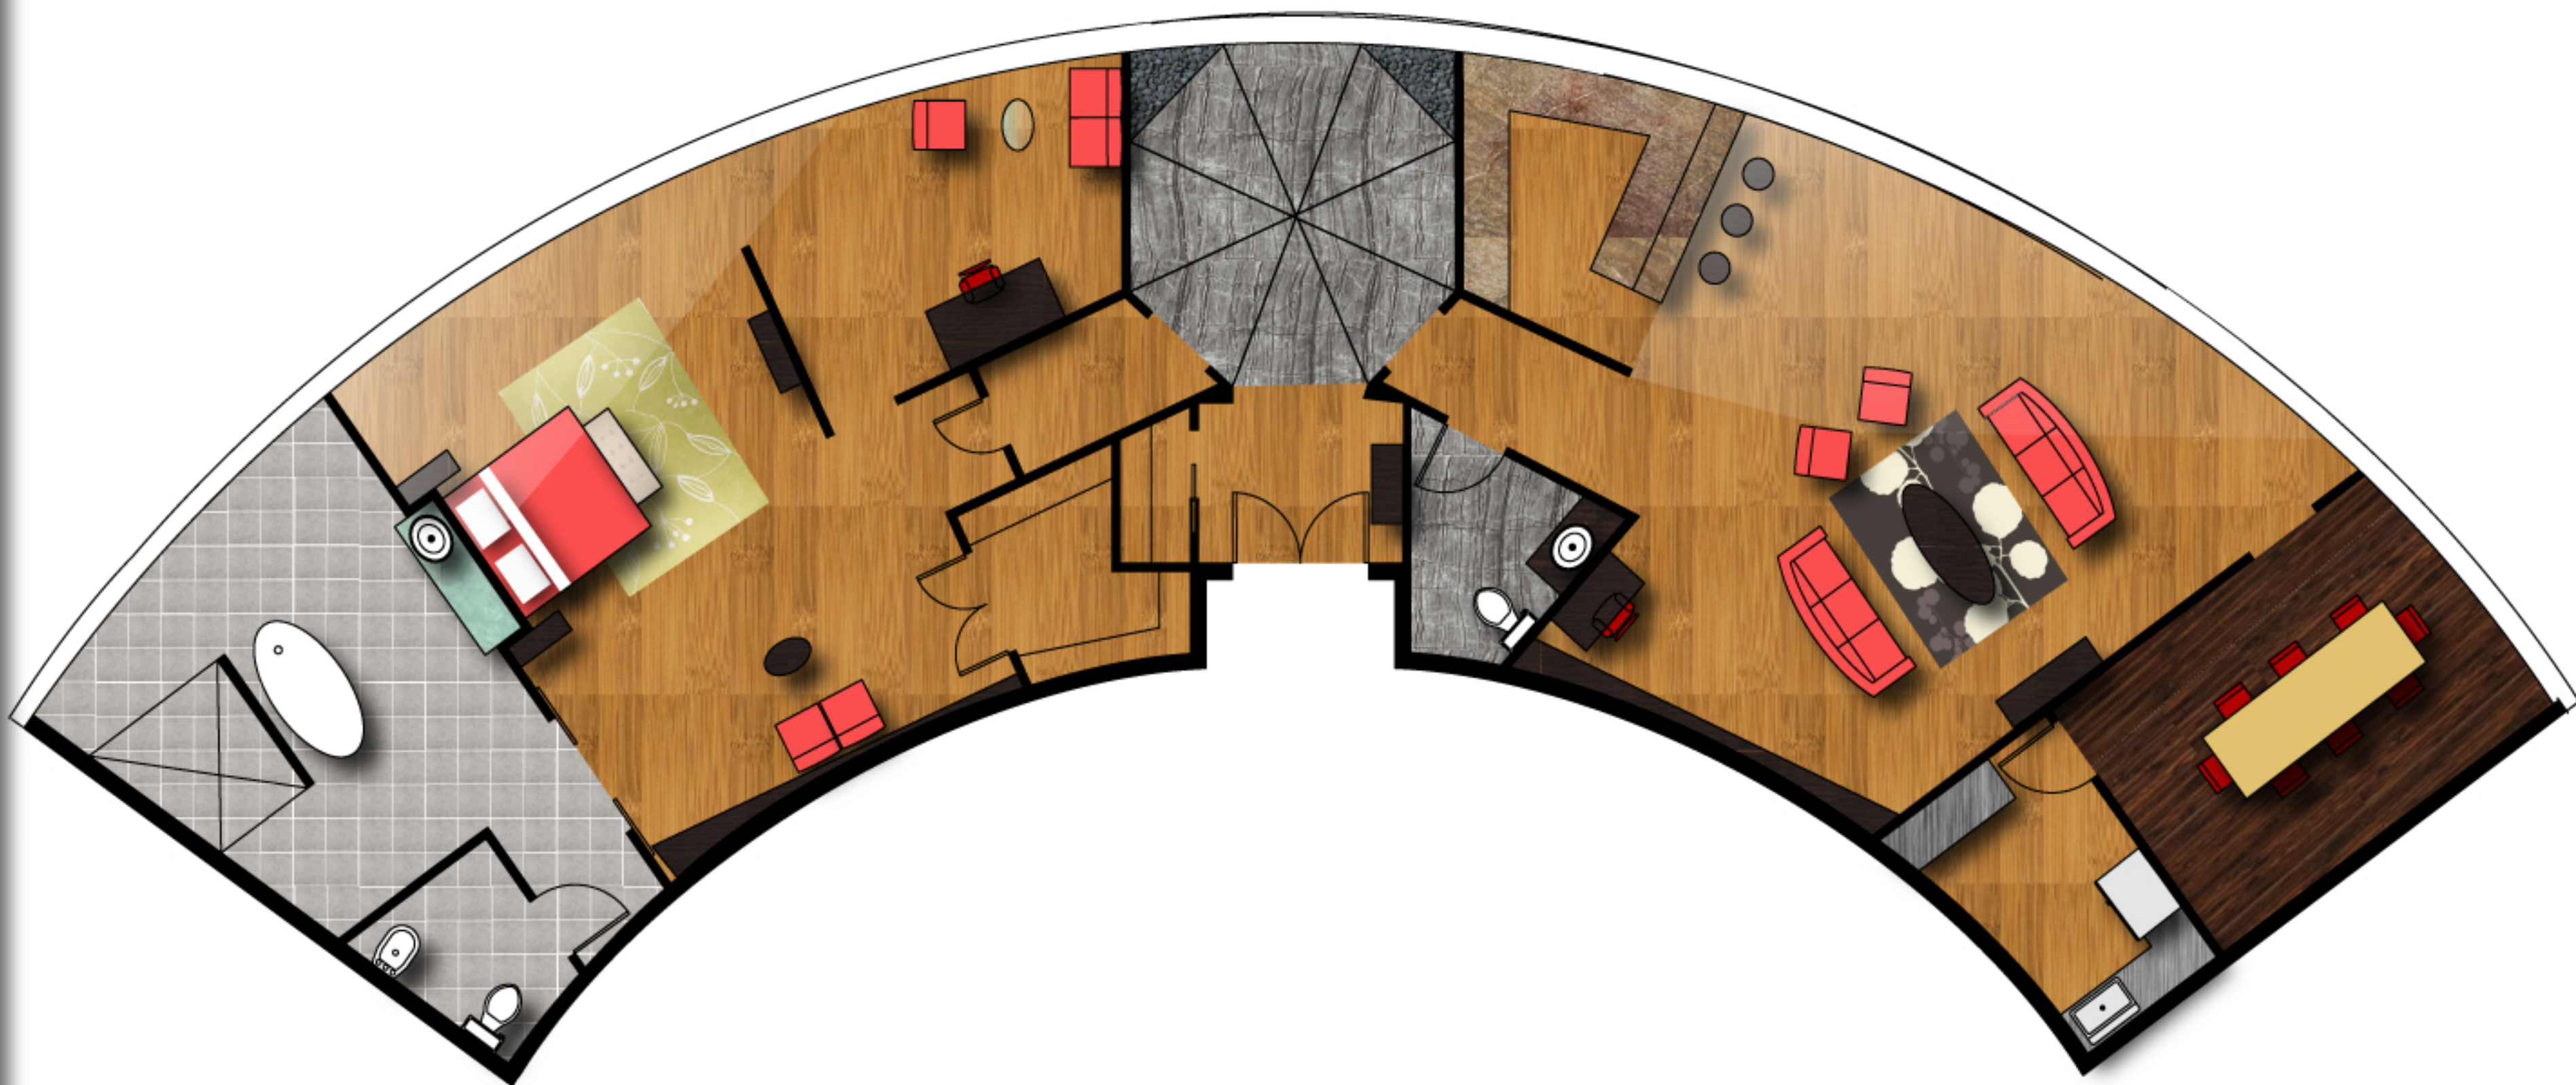

Floor Plan

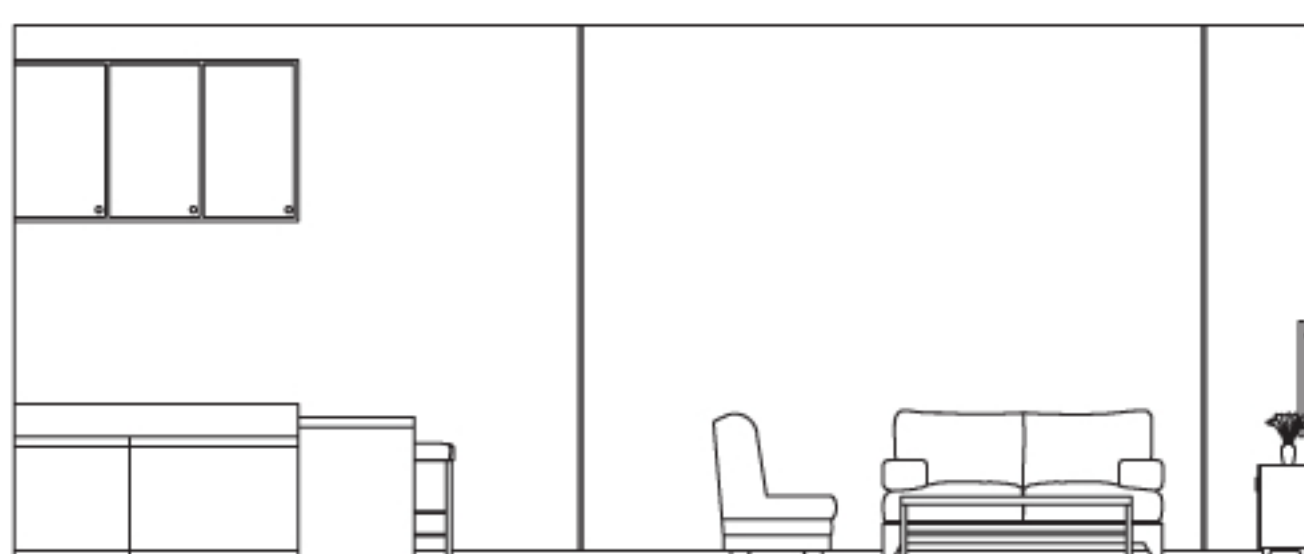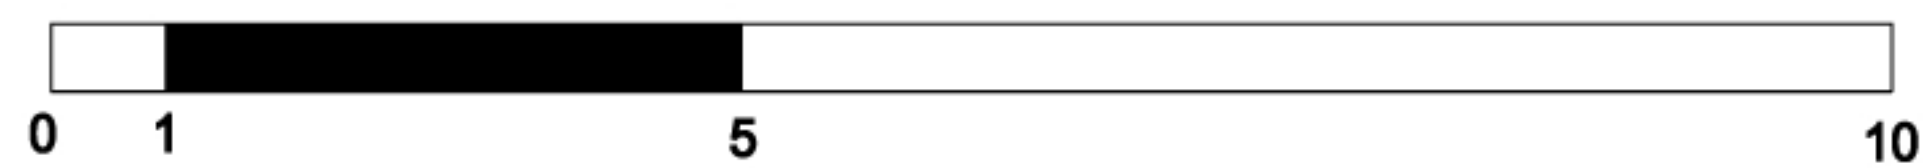

Elevation



Perspective