

OUTLET STORE LAYOUT STORE PLAN - GSF 7,708

FITTING ROOMS


- White walls
- Black door frames and hardware
- White doors
- No stools
- Dim: 4'-0" x 4'-0" TYP: 4'-0" x 5'-3"
- Concrete floor, polished

ACCESSORY AREA

- White walls
- White cabinets w/ gables
- Shelves 15" deep, white laminate
- Surface standards
- 10' high soffit above
- Concrete floor, polished

SALES AREA

- Taupe walls
- Oak laminate shelves
- Surface standards
- Concrete floor, polished

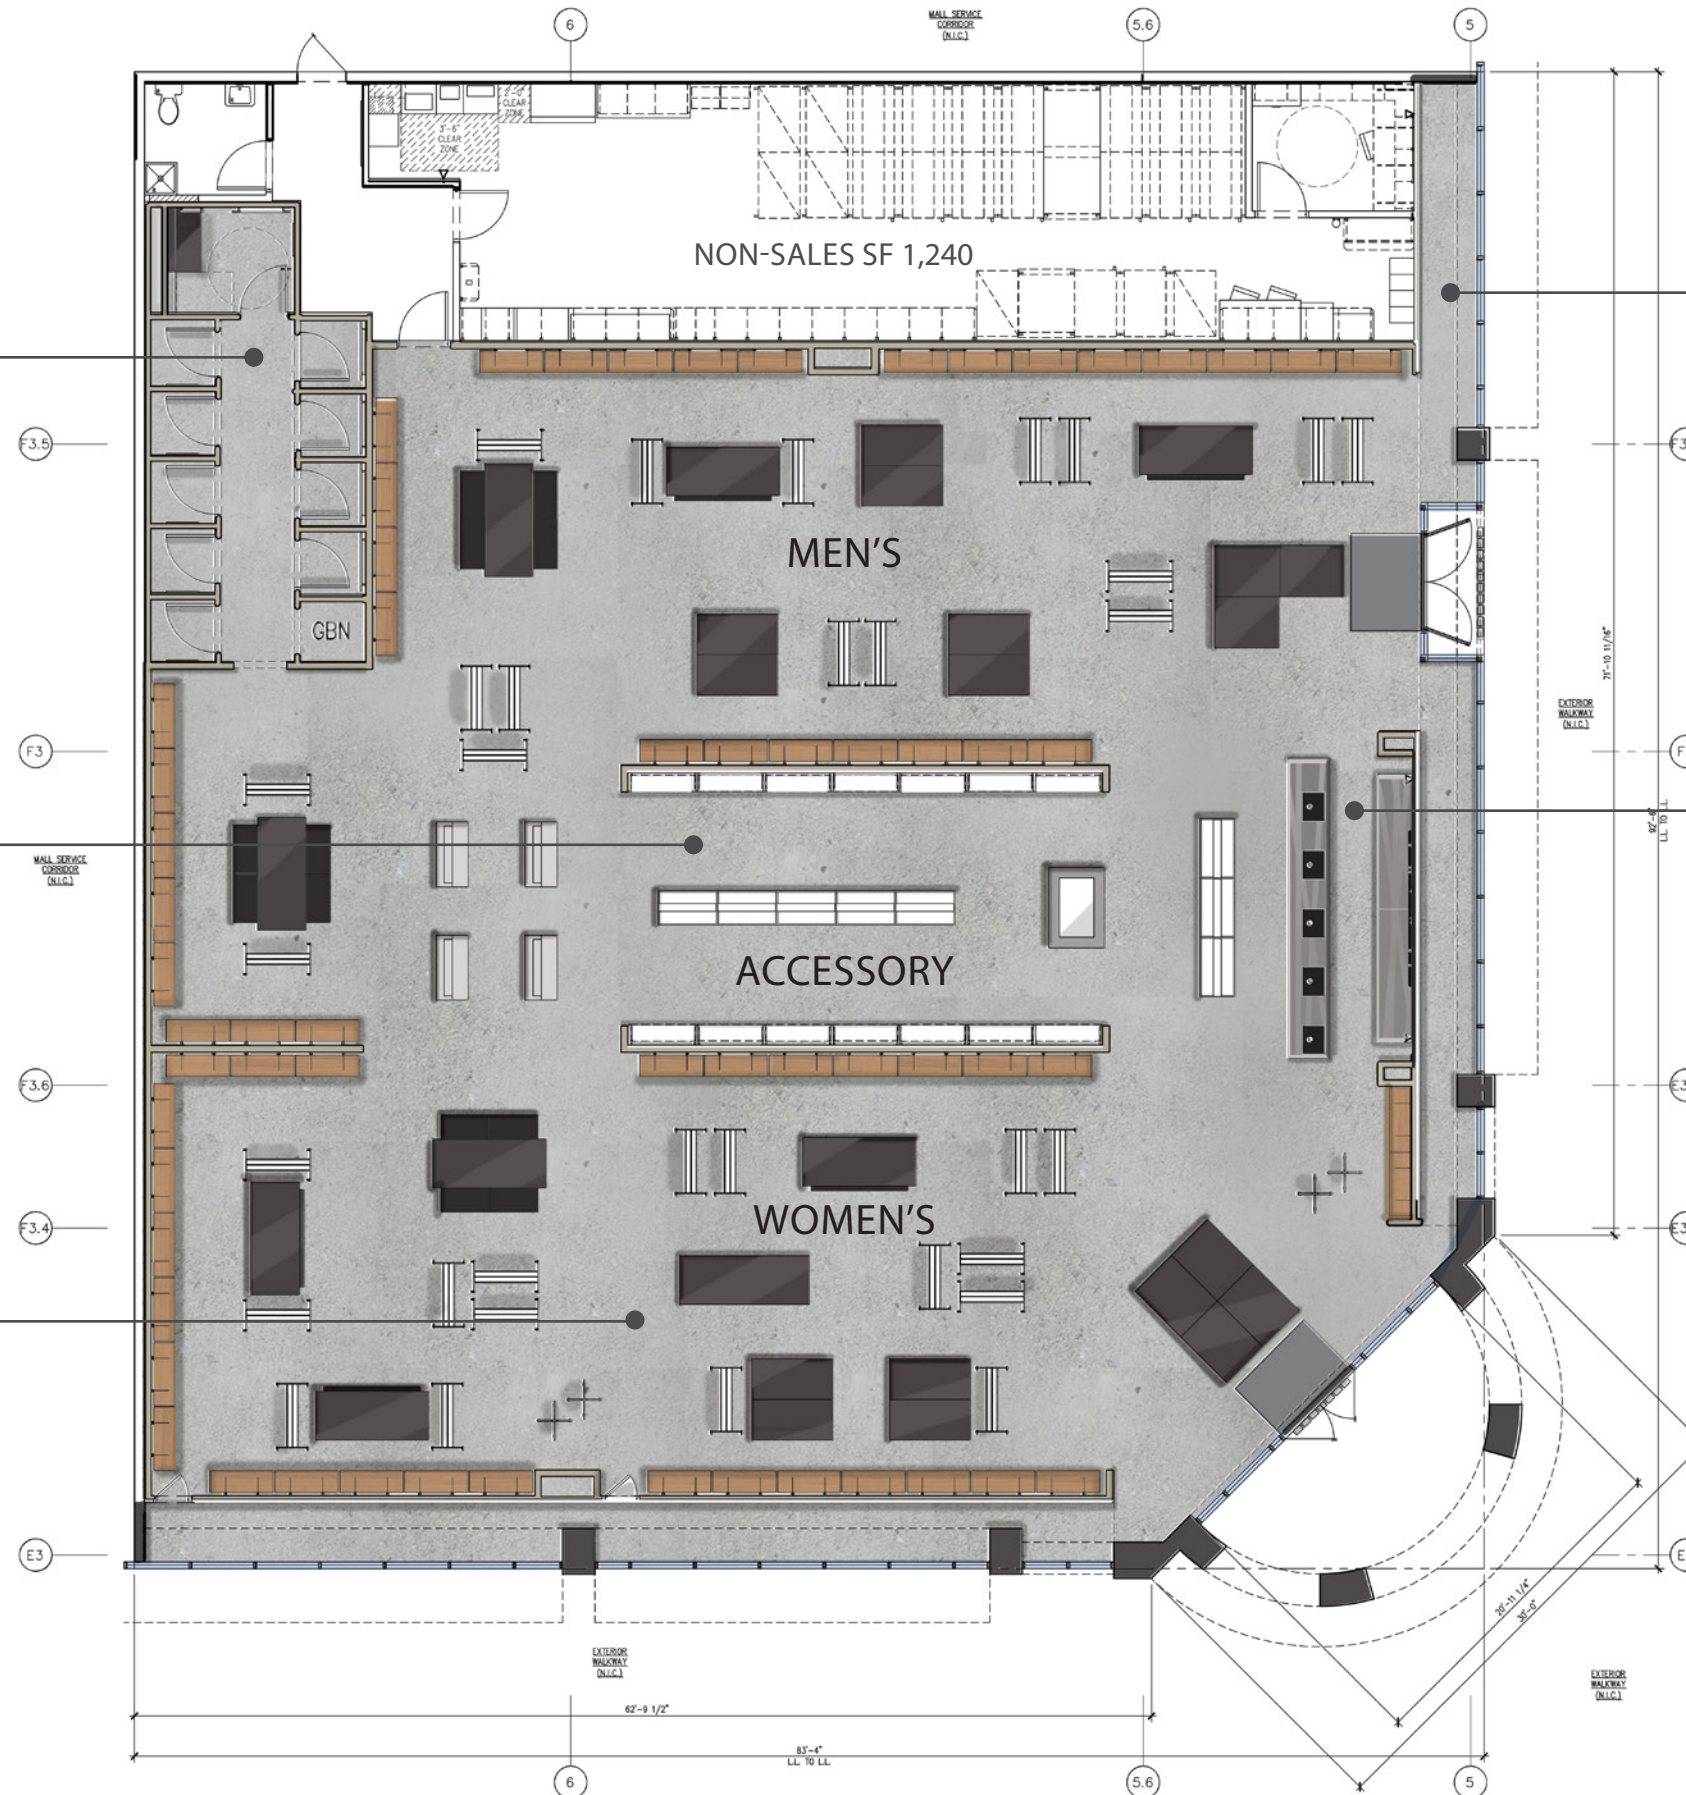

DISPLAY WINDOWS

- White walls
- No platforms
- Mannequins
- Concrete floor, polished

CASHWRAP

- Black painted wall behind CW
- Typical CW/BW size, laminate finish
- 'Express' sign w/ silver finish, non-illuminated, pin-mounted
- Concrete floor, polished

GROSS SF: 7,708
NON-SALES SF: 1,240 (16%)
SALES SF: 6,468 (84%)

- Women's: 3,175 (49%)
- Men's: 1,832 (28%)
- Denim: 691 (11%)
- Cashwrap: 385 (6%)
- Fitting Rooms: 385 (6%)