


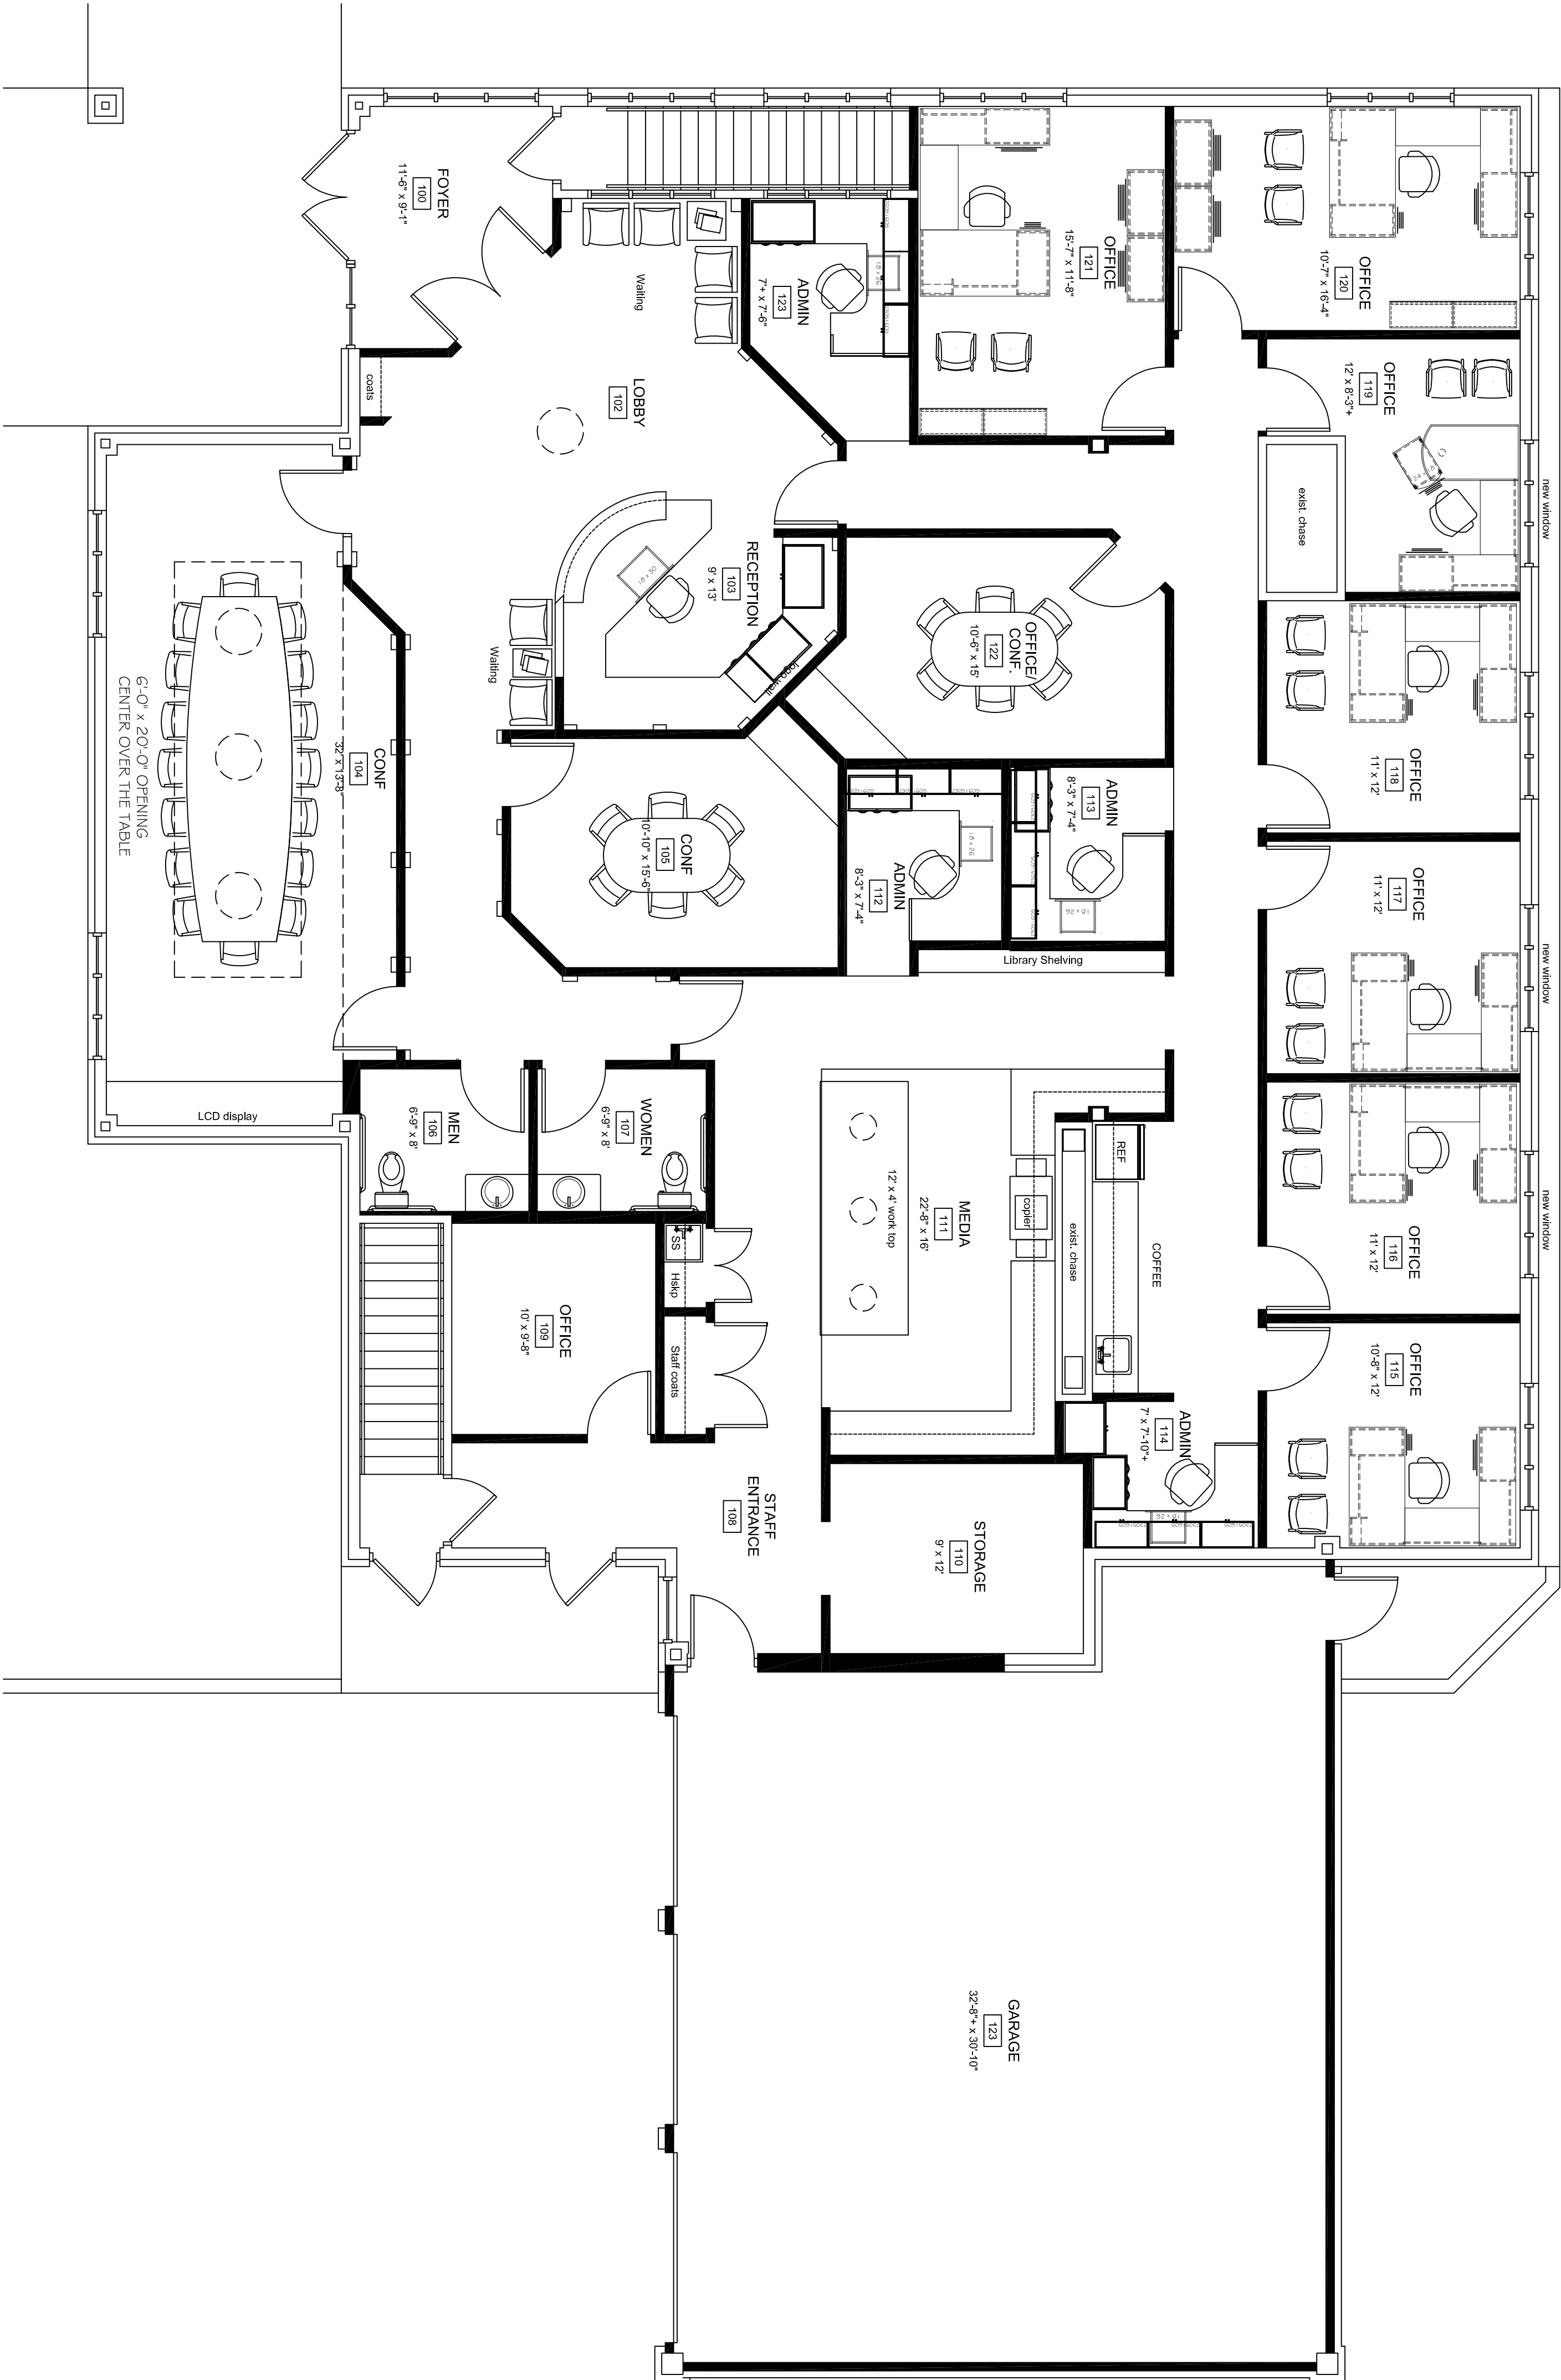

MAIN FLOOR PLAN

