



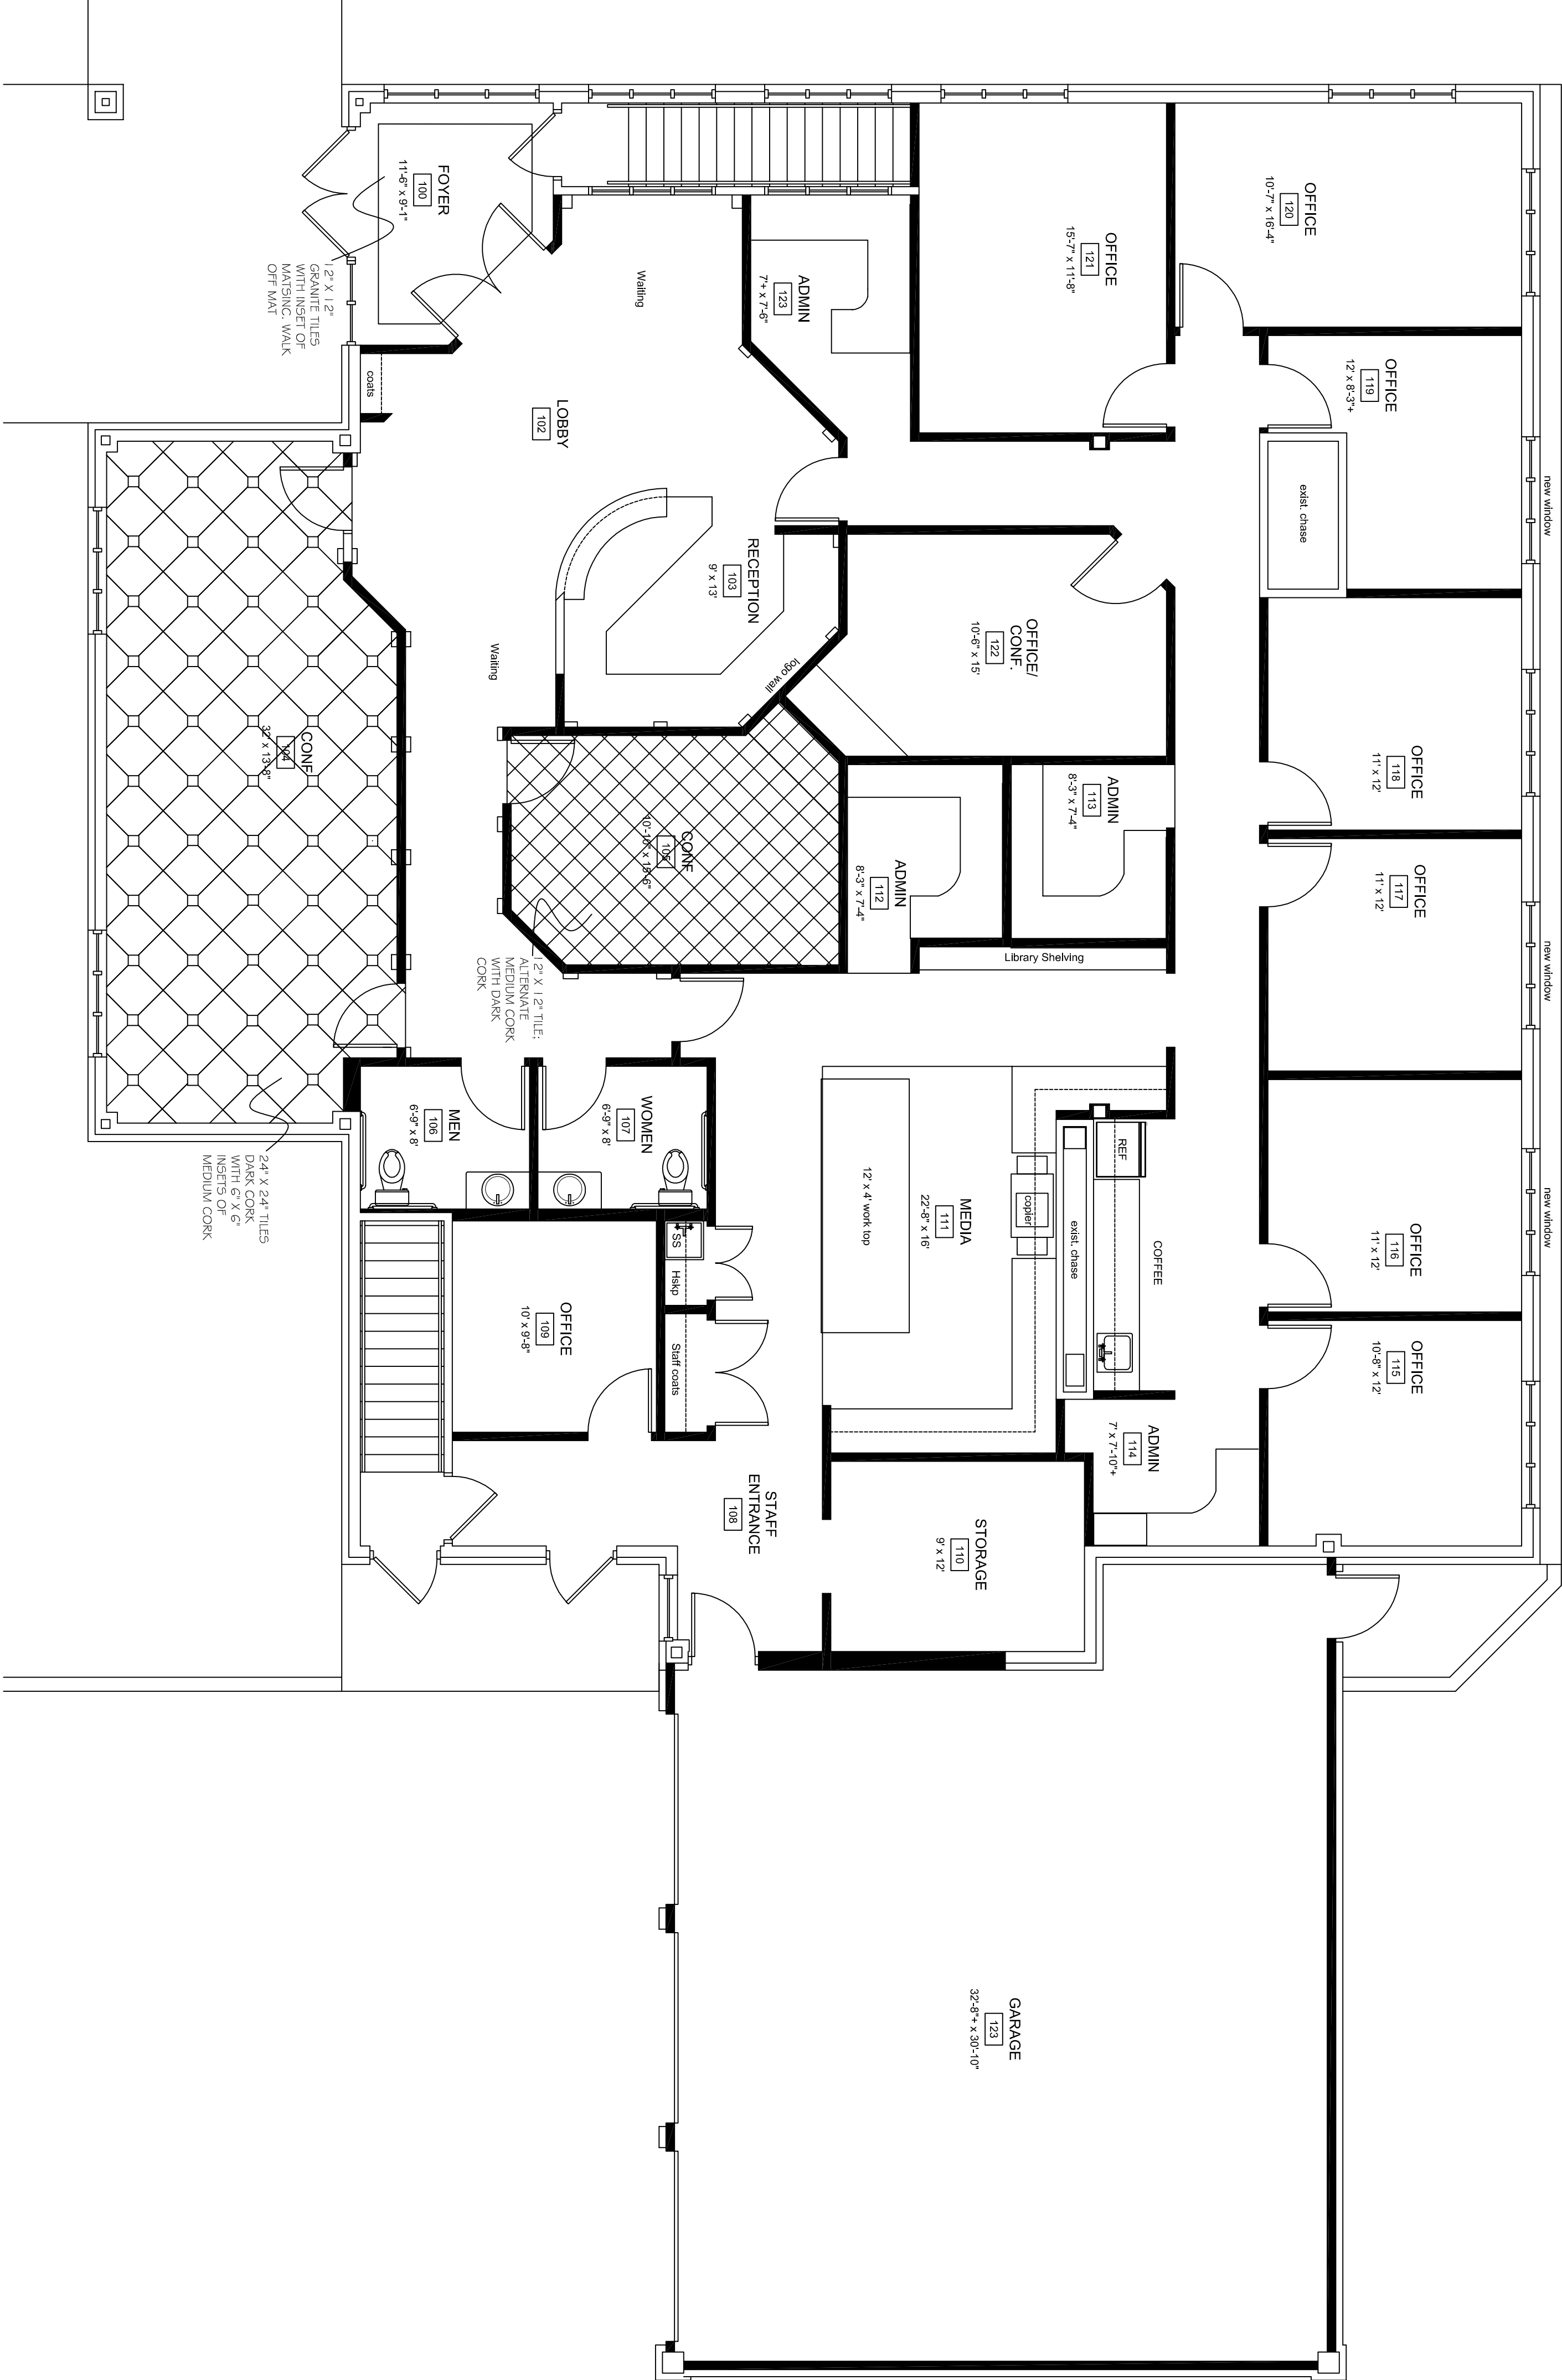

FLOORING DETAILS

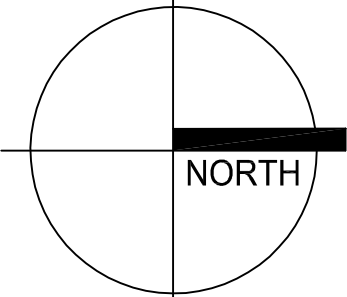

1/4" = 1'-0"