

THE BLUE CRAB

123 RIVER ROAD
ANNAPOLIS, MARYLAND 21401

PROJECT NUMBER: 10-04-F2453

DRAWING DATE: 12/14/10


REVISIONS: _____

THESE DESIGNS AND DRAWINGS ARE THE COPYRIGHTED PROPERTY OF NATALIE MATT AND MAY NOT BE REPRODUCED WITHOUT THE WRITTEN CONSENT OF THE INTERIOR DESIGNER.

THE CONTRACTORS SHALL CHECK AND VERIFY ALL DIMENSIONS OF THE JOBS AND BE RESPONSIBLE FOR THE SAME, REPORTING ANY DISCREPANCIES TO THE INTERIOR DESIGNER BEFORE COMMENCING WORK.

DRAWINGS NOT TO BE SCALED.

ID-2

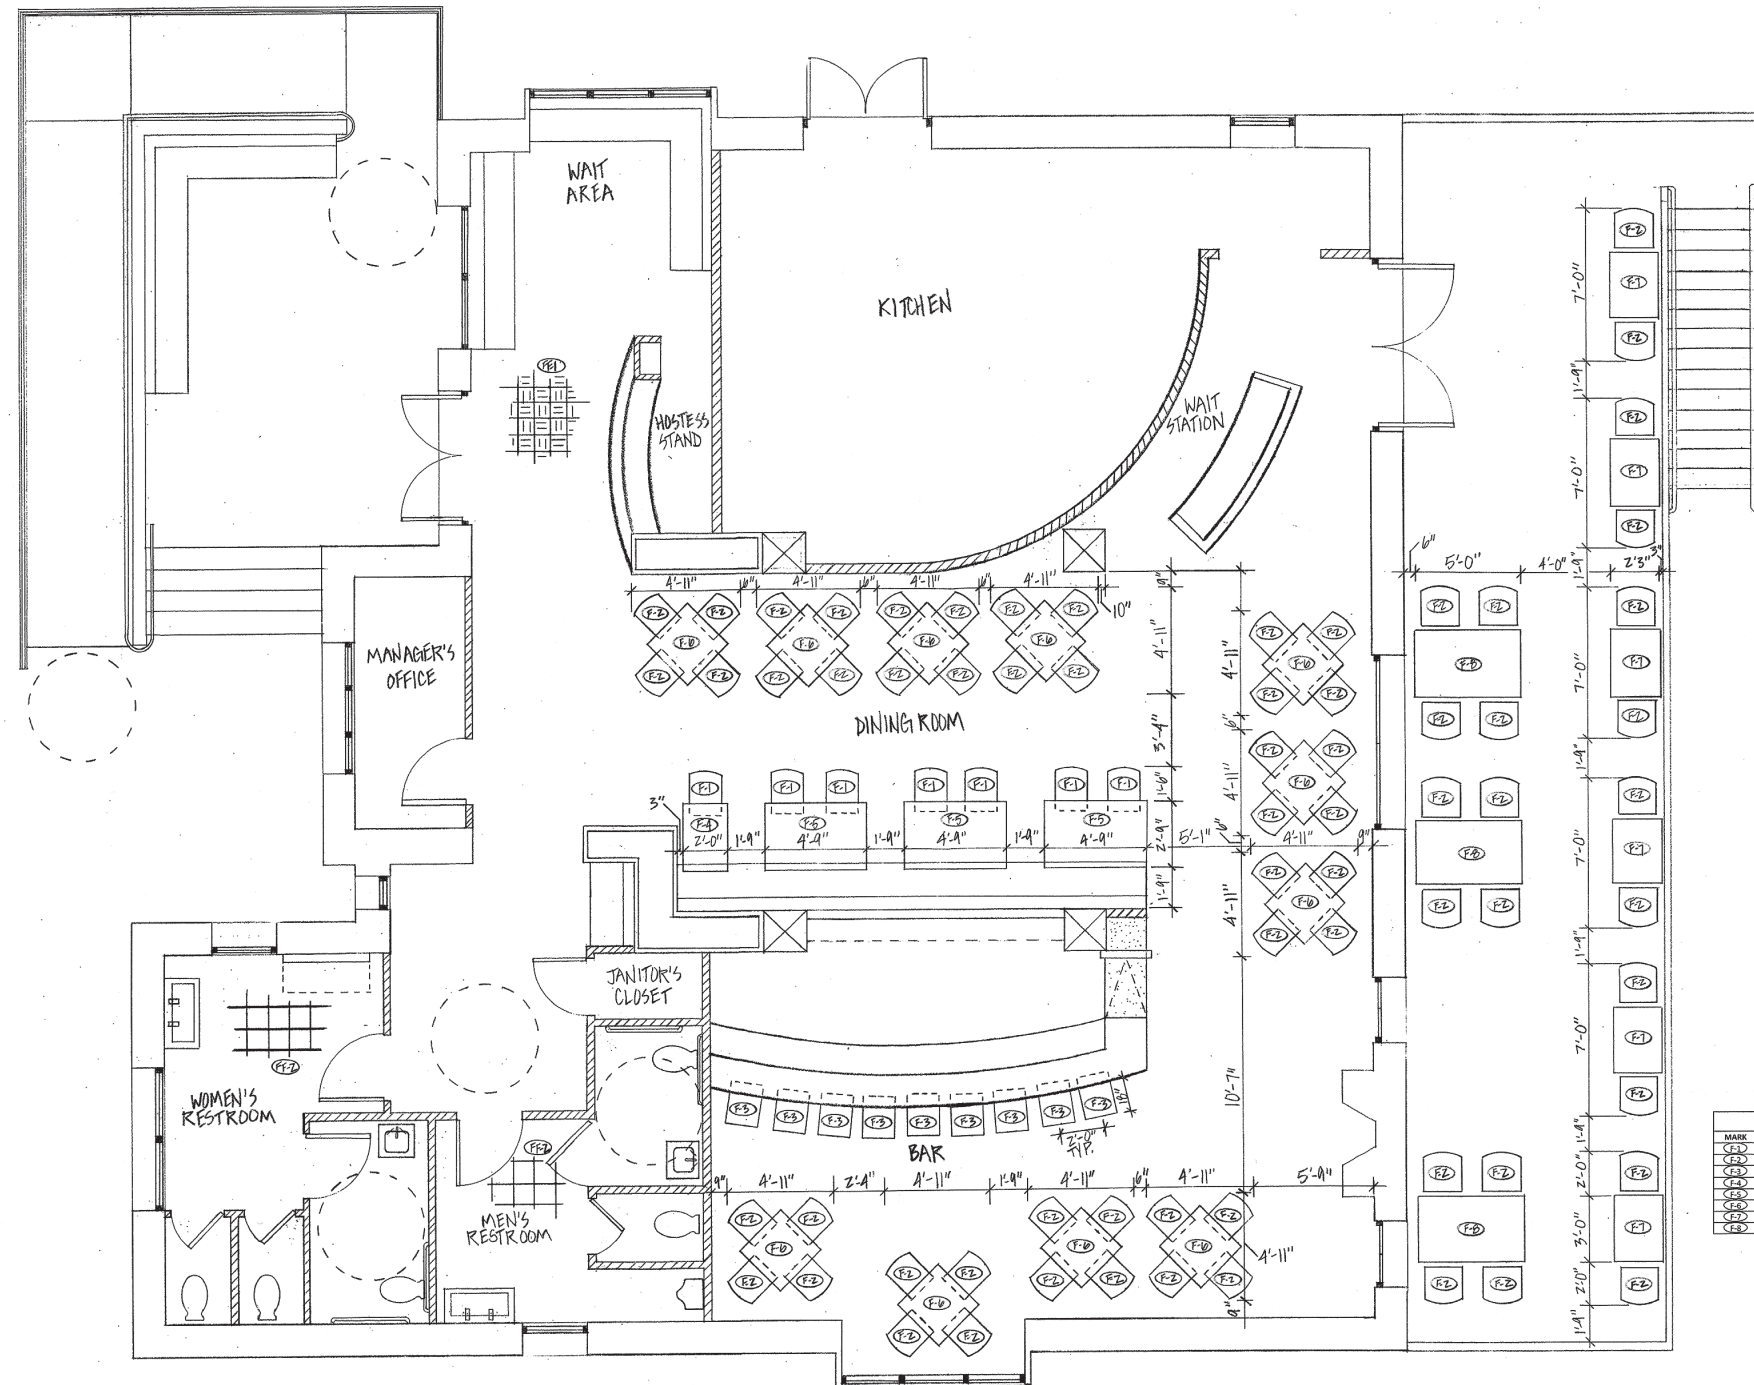

FLOOR FINISH SCHEDULE		
MARK	DESCRIPTION	NOTES
FF-1	EXISTING PARQUET	9" SQ. BLOCK PARQUET, MEDIUM STAIN
FF-2	TRADITIONAL TERRAZZO	DALTILE, PARCHMENT #T222 12" FIELD TILE

FURNITURE SCHEDULE							
MARK	DESCRIPTION	SIZE (LxWxH)	MANUFACTURER	MODEL #	FINISH	REMARKS	QTY.
CF-1	ALL WEATHER STACKING SIDE CHAIR	23"x18.5"x28"	BEAUFURN	AL-302-5TK	ALUMINUM		7
CF-2	ALL WEATHER STACKING ARM CHAIR	22"x21"x28.5"	BEAUFURN	AL-300-5TK	ALUMINUM		68
CF-3	ALL WEATHER BAR STOOL	23.5"x18"x38.5"	BEAUFURN	AL-110	ALUMINUM		9
CF-4	SOLID OAK TABLE TOP W/ STAINLESS STEEL BASE	36"x24"x32"	CONTRACT FURN. CO.		MAPLE STAIN	BEAUFURN #B1818 STAINLESS STEEL BASE	1
CF-5	SOLID OAK TABLE TOP W/ STAINLESS STEEL BASE	36"x37"x32"	CONTRACT FURN. CO.		MAPLE STAIN	BEAUFURN #B2122 STAINLESS STEEL BASE	3
CF-6	SOLID OAK TABLE TOP W/ STAINLESS STEEL BASE	34"x34"x32"	CONTRACT FURN. CO.		MAPLE STAIN	BEAUFURN #B1818 STAINLESS STEEL BASE	11
CF-7	GRANITE TABLE TOP W/ STAINLESS STEEL BASE	36"x27"x32"	CONTRACT FURN. CO.		POLISHED GRANITE	BEAUFURN #B1818 STAINLESS STEEL BASE	6
CF-8	GRANITE TABLE TOP W/ STAINLESS STEEL BASE	36"x30"x32"	CONTRACT FURN. CO.		POLISHED GRANITE	BEAUFURN #B2122 STAINLESS STEEL BASE	3



FURNITURE/FLOOR FINISH PLAN
NTS