



NORTH

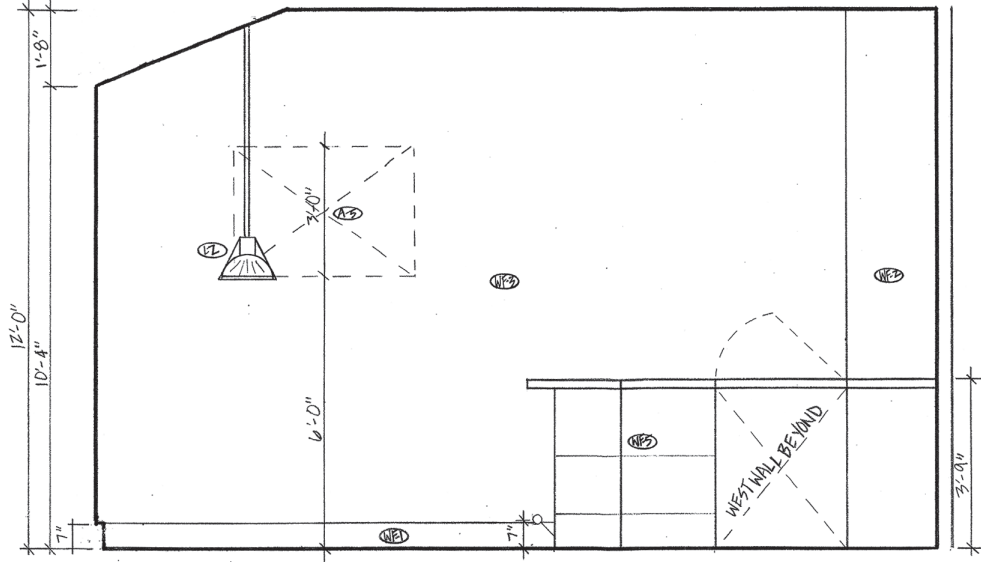

WEST

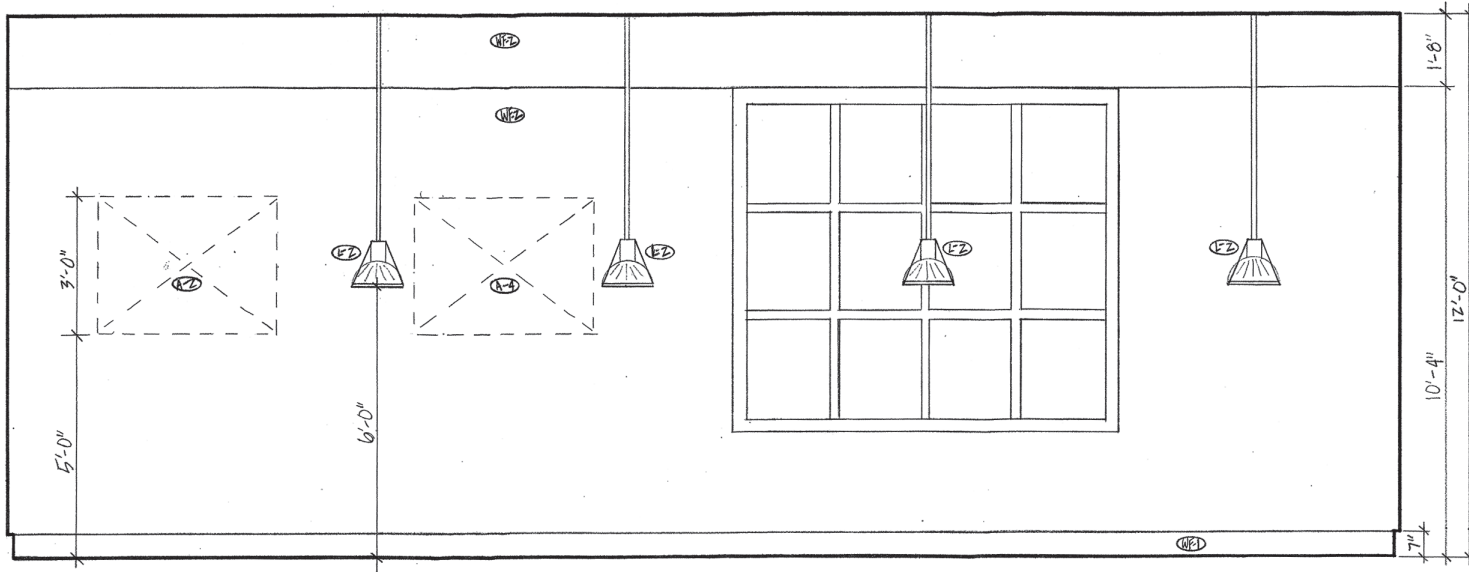

SOUTH