

**NM** natalie matt

ADDRESS:  
1799 SE 17TH STREET  
FORT LAUDERDALE, FL 33316  
PHONE: (410) 490-3917  
EMAIL: NATMATT14@GMAIL.COM

**THE BLUE CRAB**  
123 RIVER ROAD  
ANNAPOLIS, MARYLAND 21401

PROJECT NUMBER: 10-04-2453

DRAWING DATE: 12/14/10


REVISIONS: \_\_\_\_\_  
\_\_\_\_\_  
\_\_\_\_\_

THESE DESIGNS AND DRAWINGS ARE THE COPYRIGHTED PROPERTY OF NATALIE MATT AND MAY NOT BE REPRODUCED WITHOUT THE WRITTEN CONSENT OF THE INTERIOR DESIGNER.

THE CONTRACTORS SHALL CHECK AND VERIFY ALL DIMENSIONS OF THE JOBS AND BE RESPONSIBLE FOR THE SAME. REPORTING ANY DISCREPANCIES TO THE INTERIOR DESIGNER BEFORE COMMENCING WORK.

DRAWINGS NOT TO BE SCALED.

**ID-5**

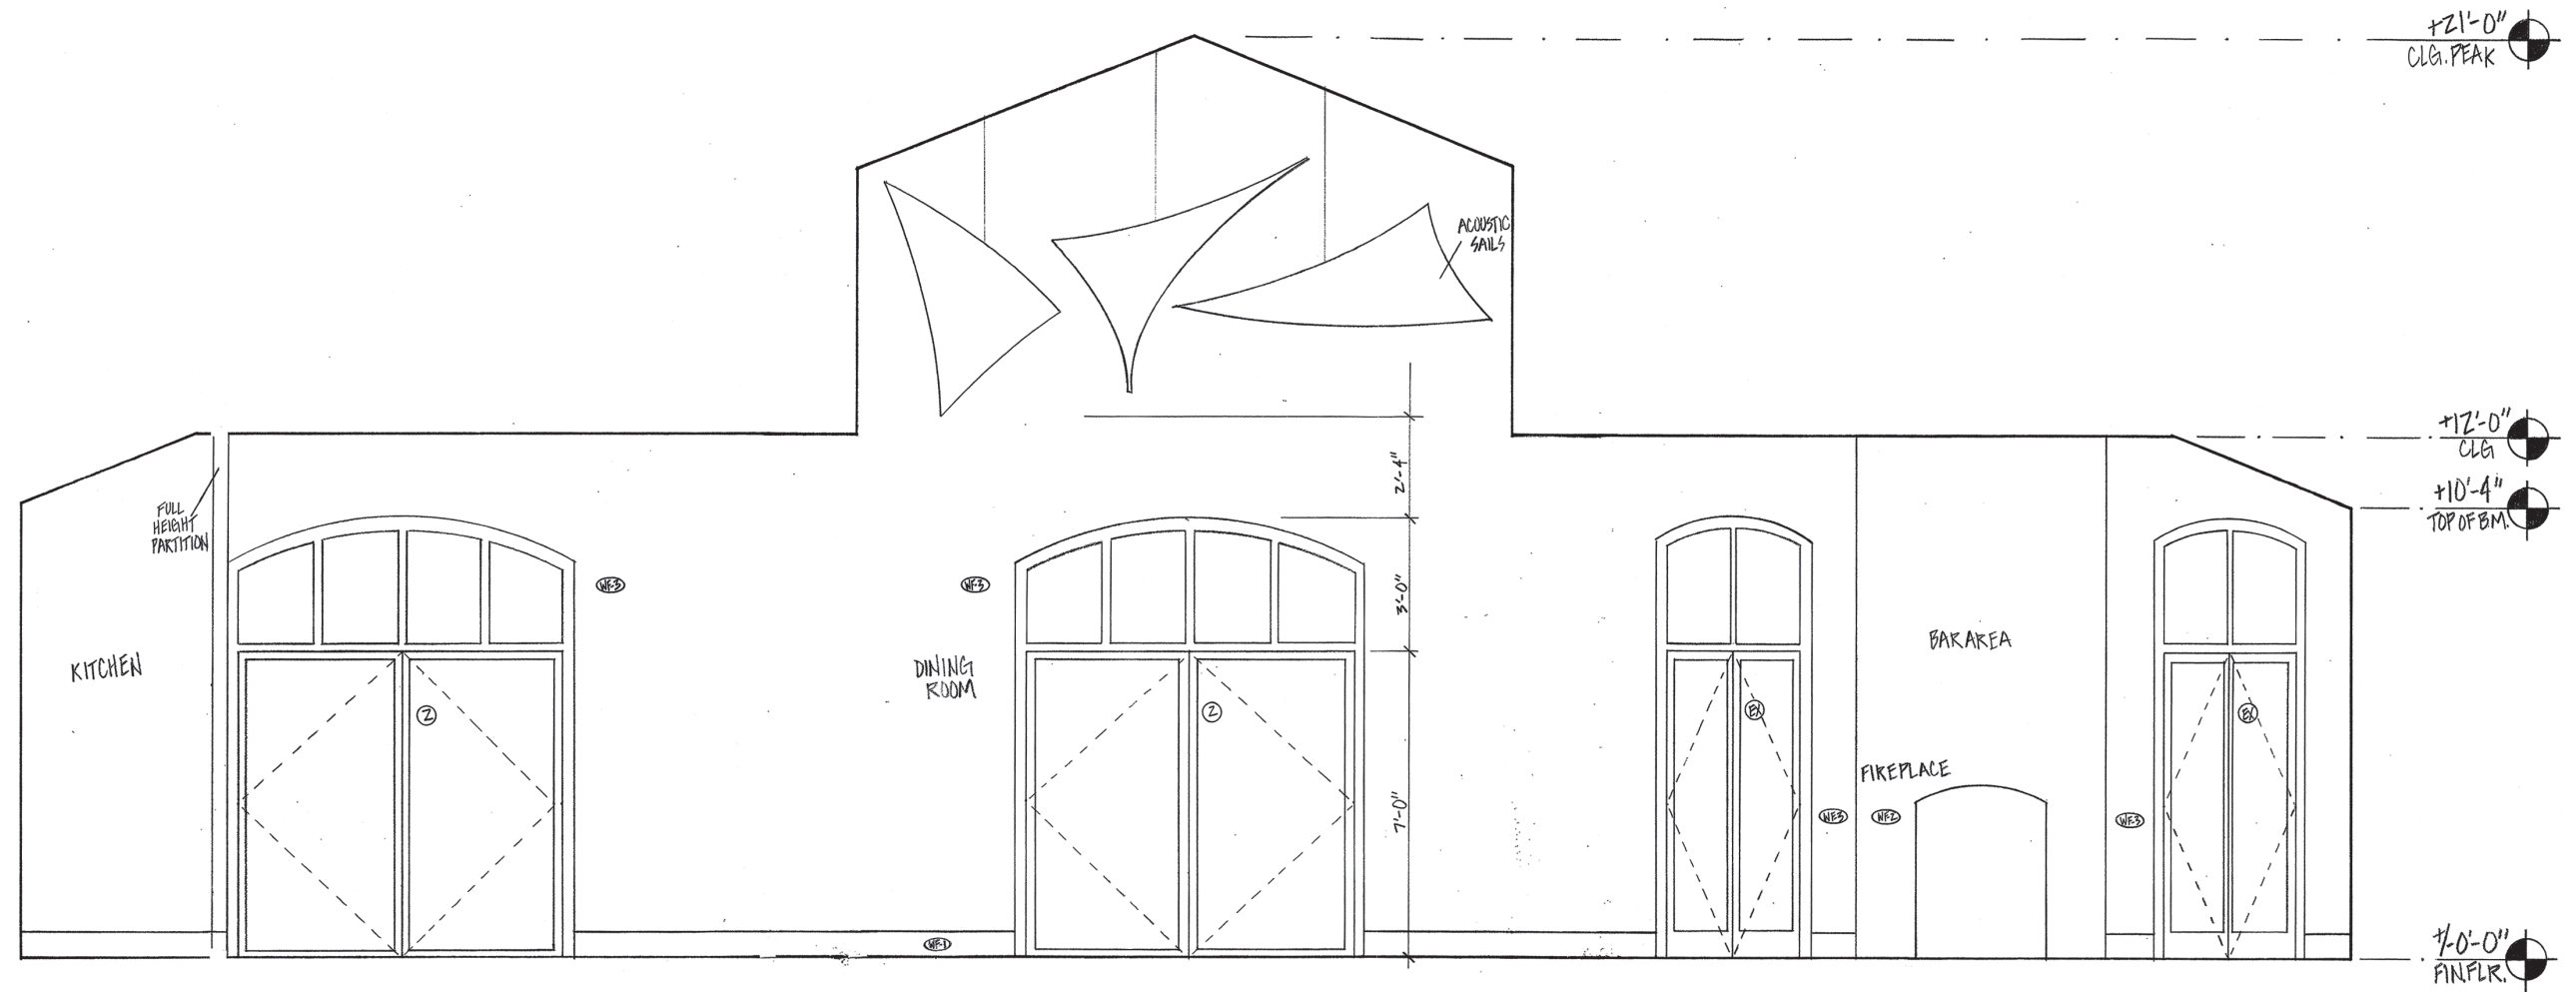

**BUILDING SECTION**  
NTS