


Level 4 Renovation - User Final Selections

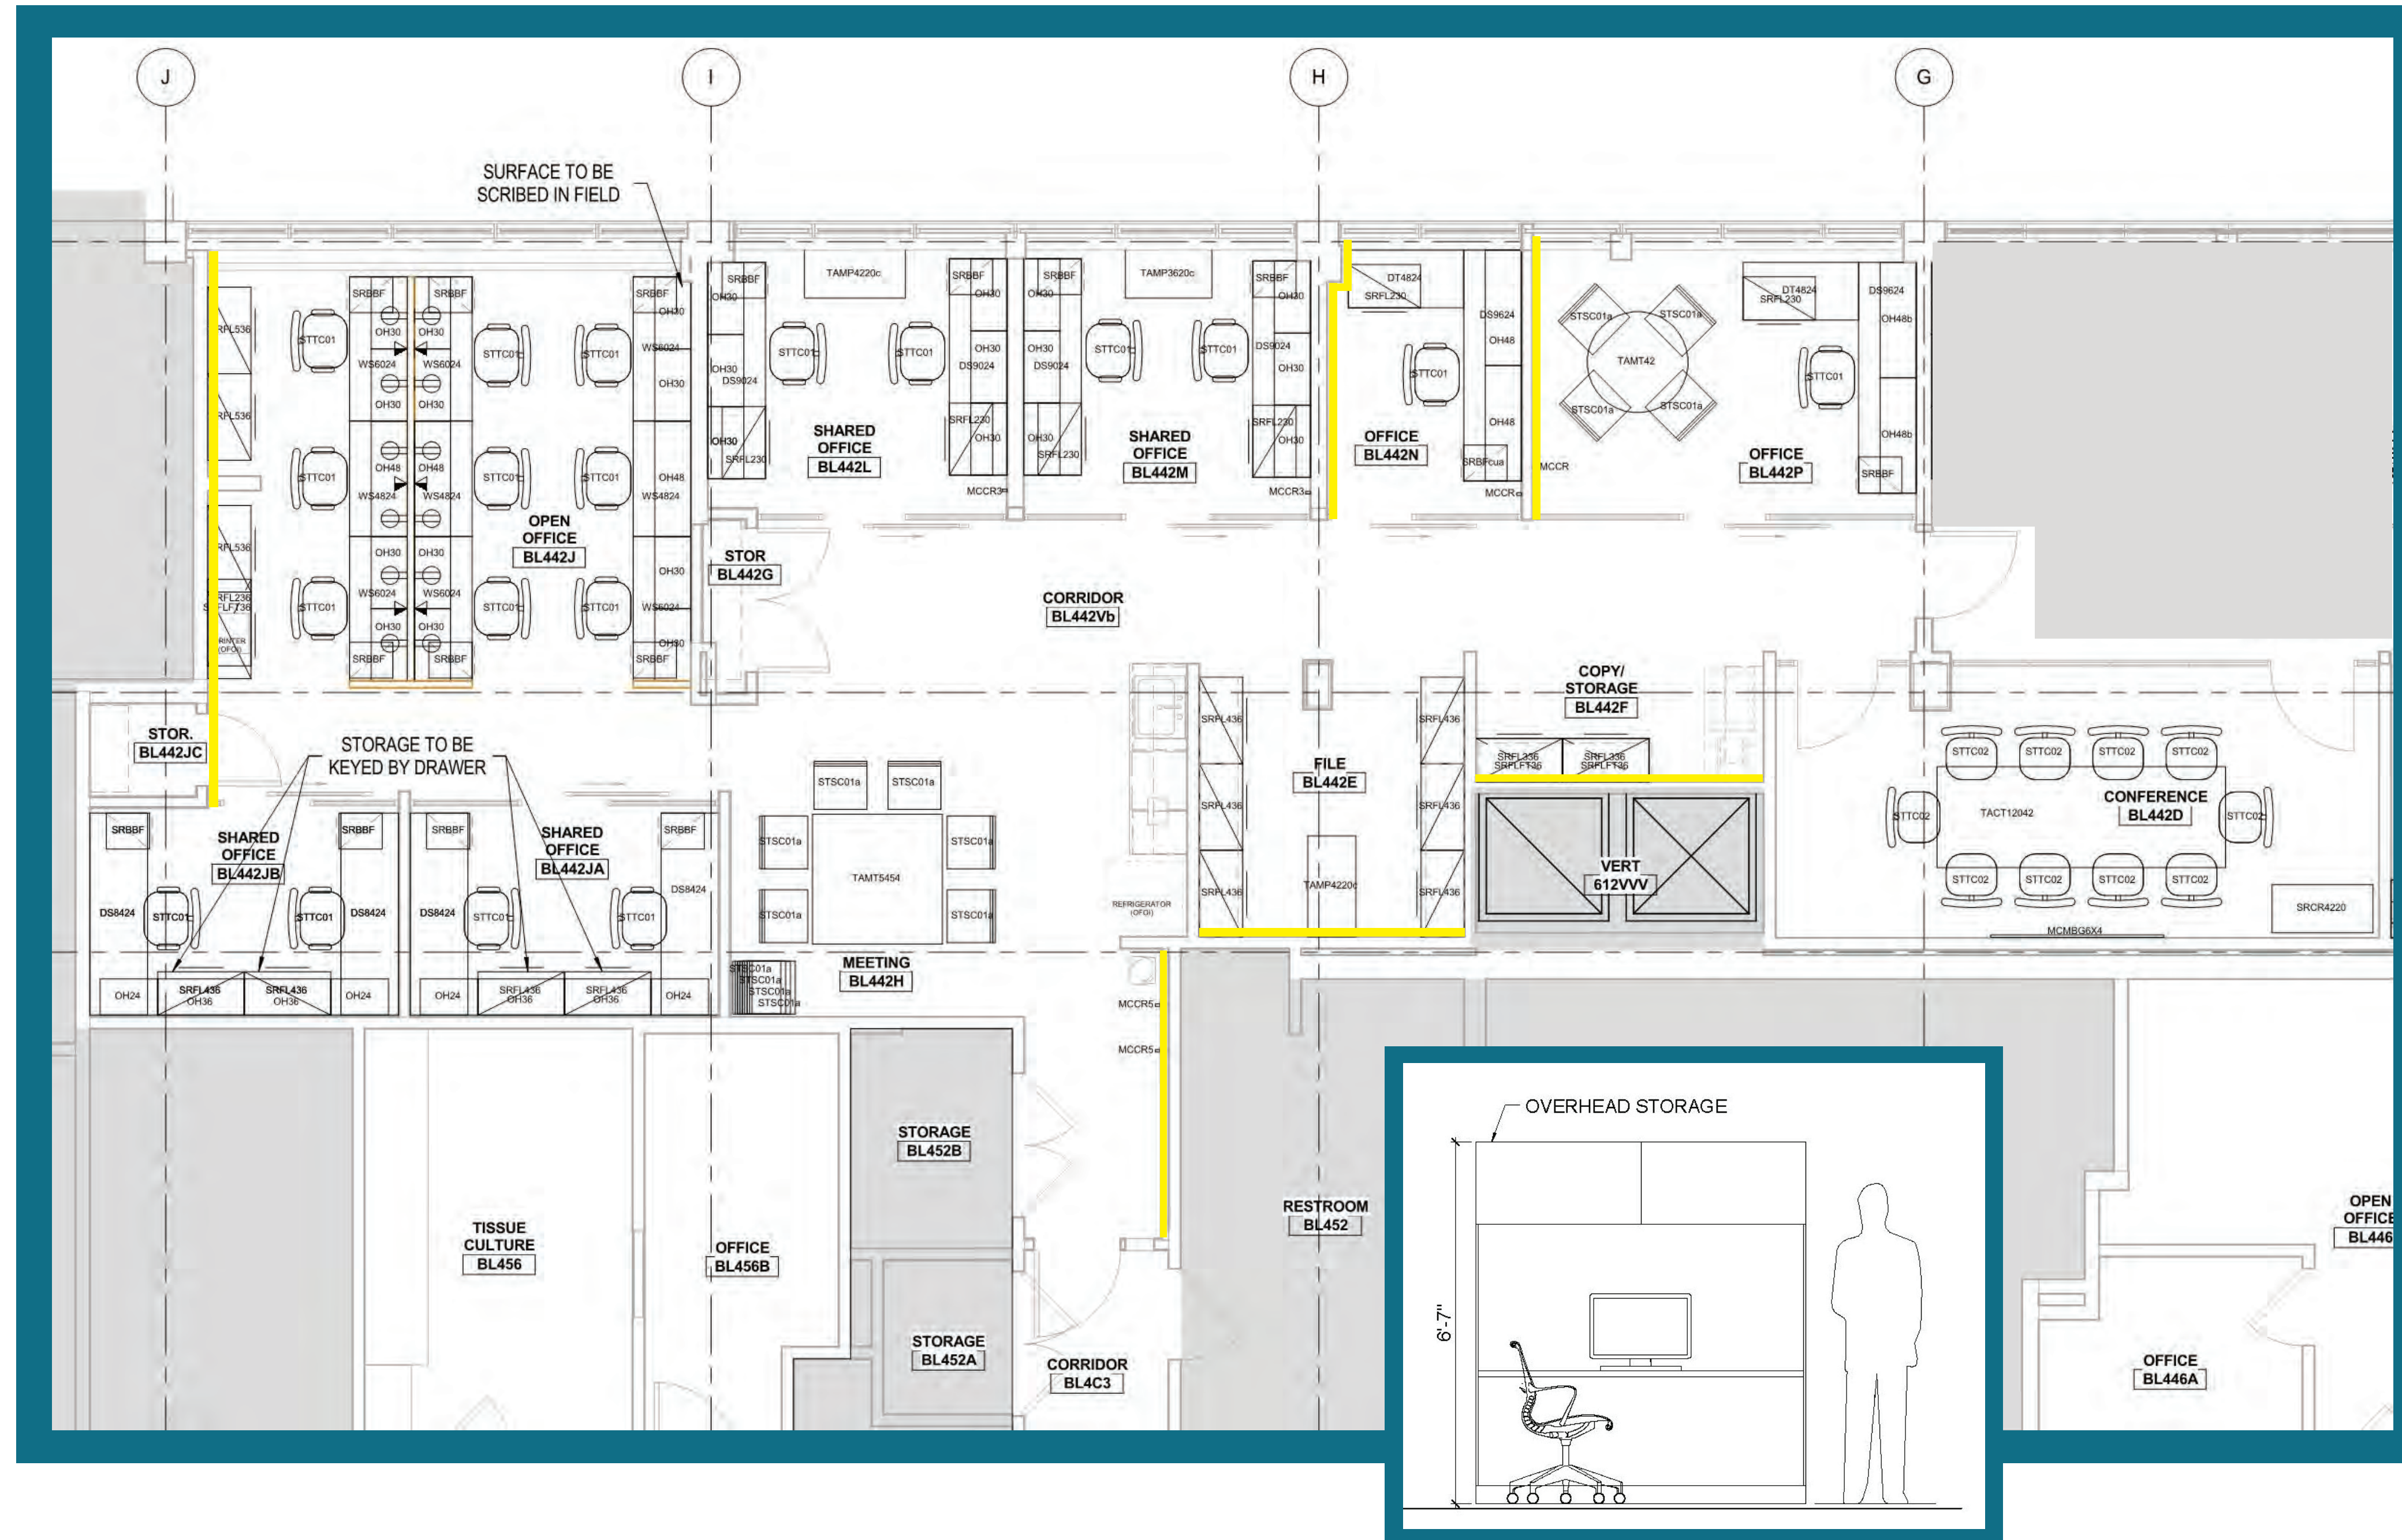

Workstation Panel Height



Shared Conference Room



Meeting Area

