


Level 4 Renovation Furnishings - Unassigned Lab



Suite Entry





TYP Lab Write-Up & Task Chair

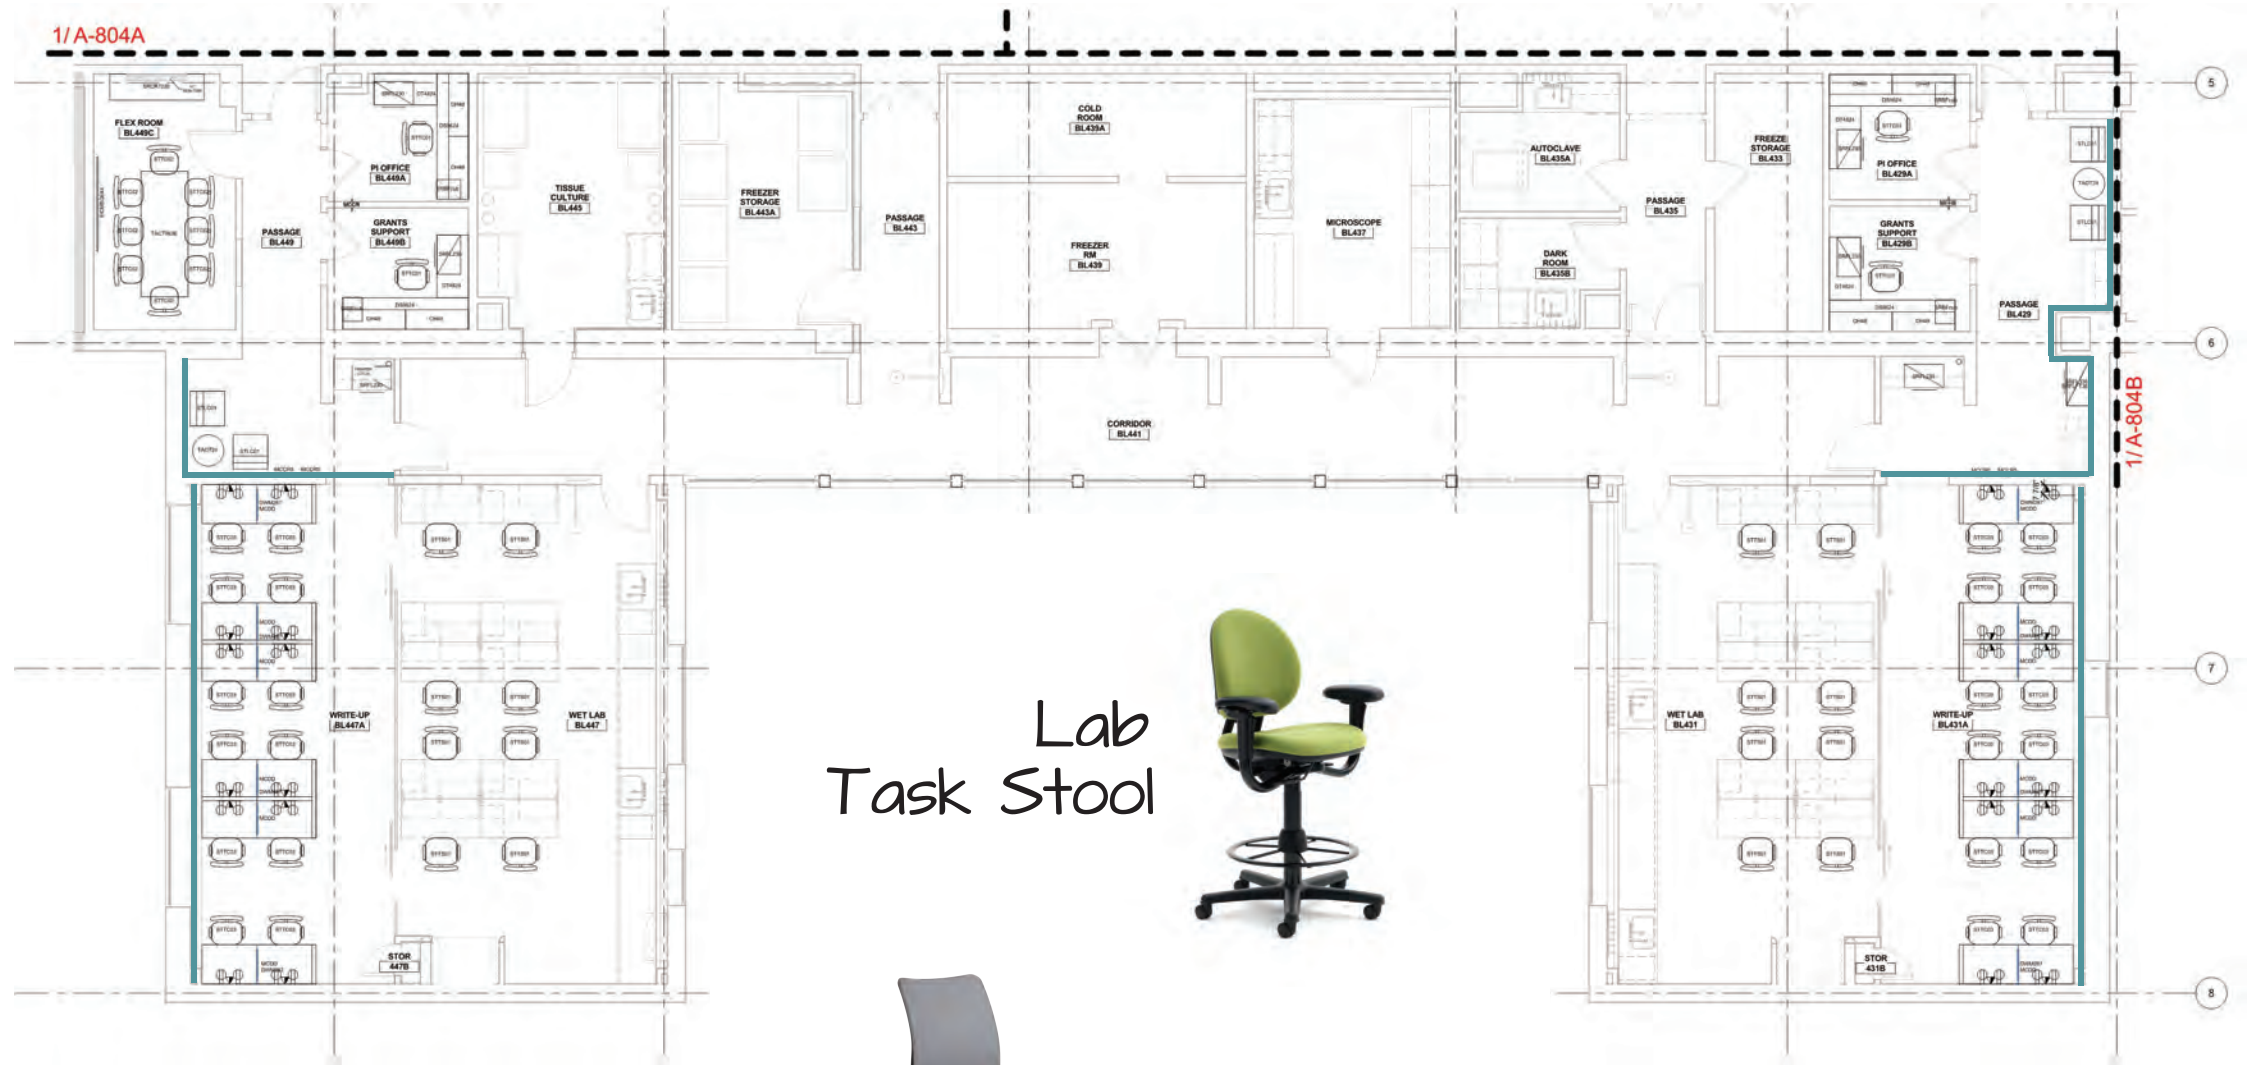

Lab Task Stool



Conference Room

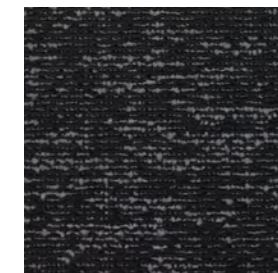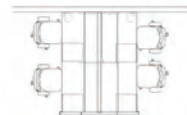

Carpet & Lab Finishes

