



BLI LEVEL 4 RENOVATION

CONSTRUCTION DOCUMENT

Owner Brigham and Women's Hospital
75 Francis Street
Boston, MA 02115
Tel. 617.732.6000
Partners Real Estate & Facilities
20 Kent Street
Brookline, MA 02445


M/E/P/F Bard, Rao + Athanas
Consulting Engineers, LLC
10 Guest St., 4th Floor
Boston, MA, 02135
Tel. 617.254.0016

Stamp

Revisions

| No. | Description | Date |
|-----|-------------|------|
| | | |
| | | |
| | | |
| | | |
| | | |
| | | |
| | | |
| | | |
| | | |
| | | |


KEY PLAN

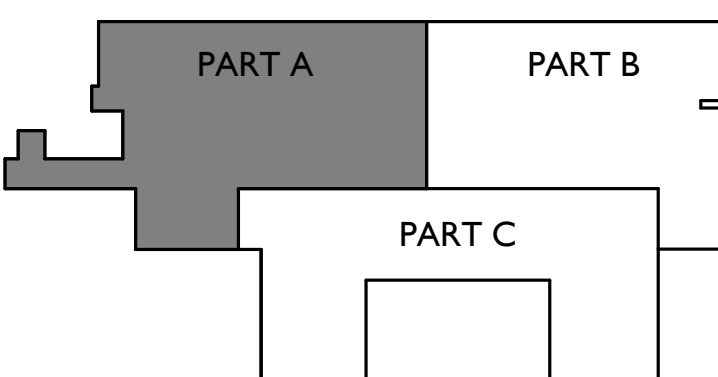

PANEL HEIGHT LEGEND

- 66" - STANDING PRIVACY
- 79" - BARRIER PARTITION


*PLAN TO BE VIEWED IN COLOR

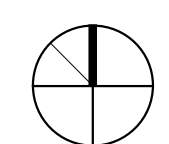

Drawing Title

**BLI LEVEL 4 FURNITURE
PLAN PART A**

Job Number 35017-00 Drawing No. A-804A
Drawn by NM
Checked JM
Date 02/10/17
Scale 1/4" = 1'-0"

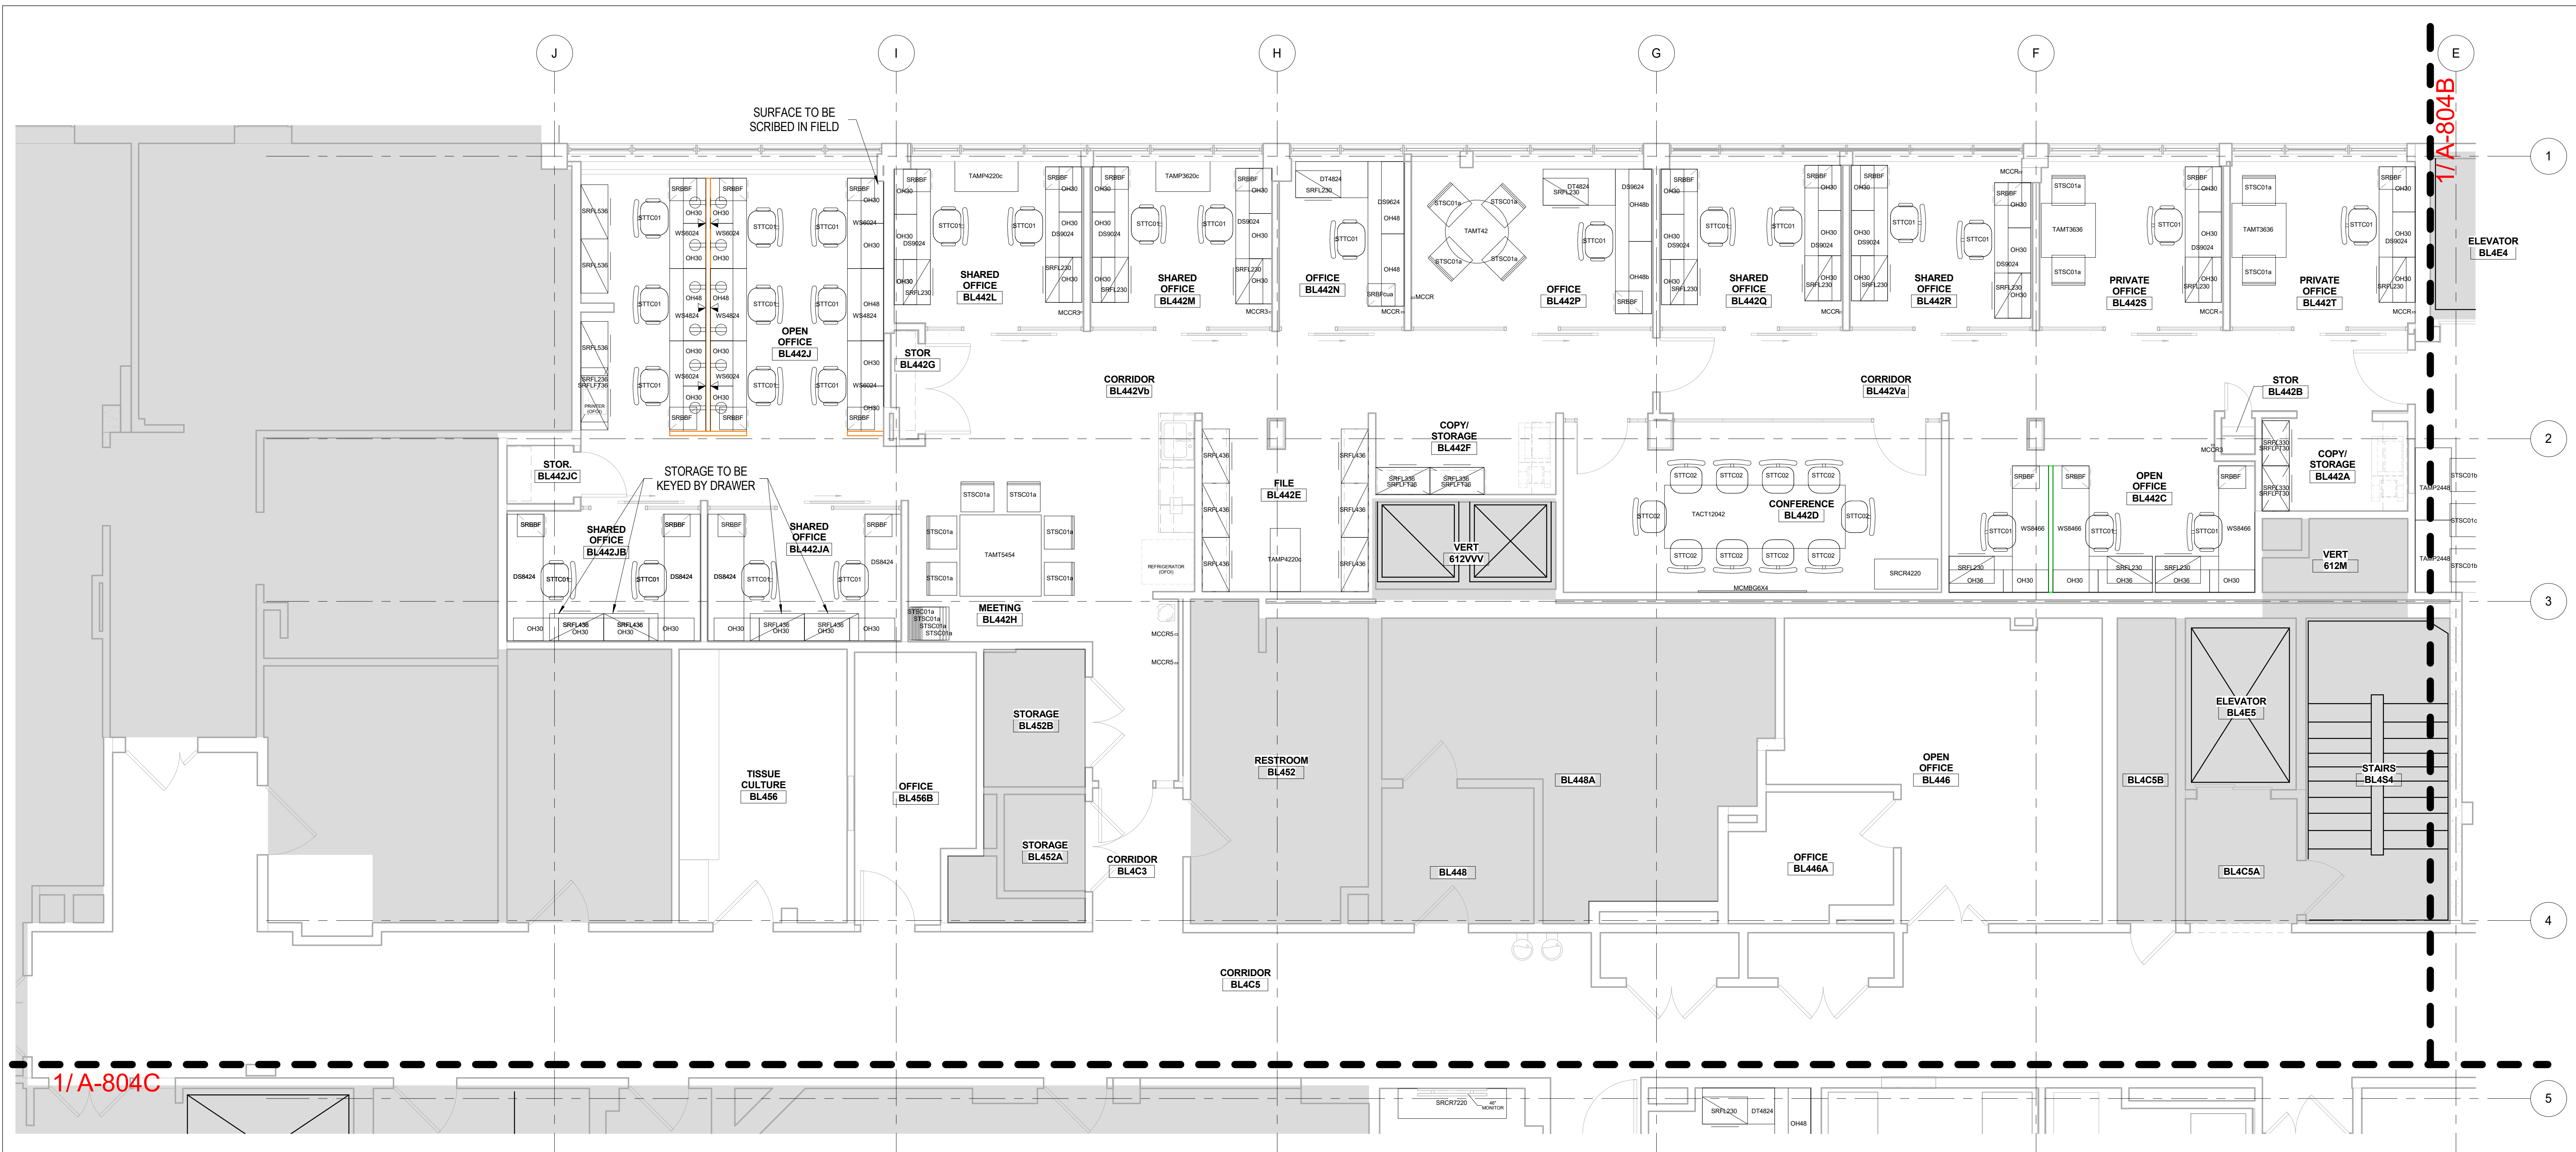

1 BLI LEVEL 4 FURNITURE PLAN - PART A

1/4" = 1'-0"