


Floor Plans--Floor 4

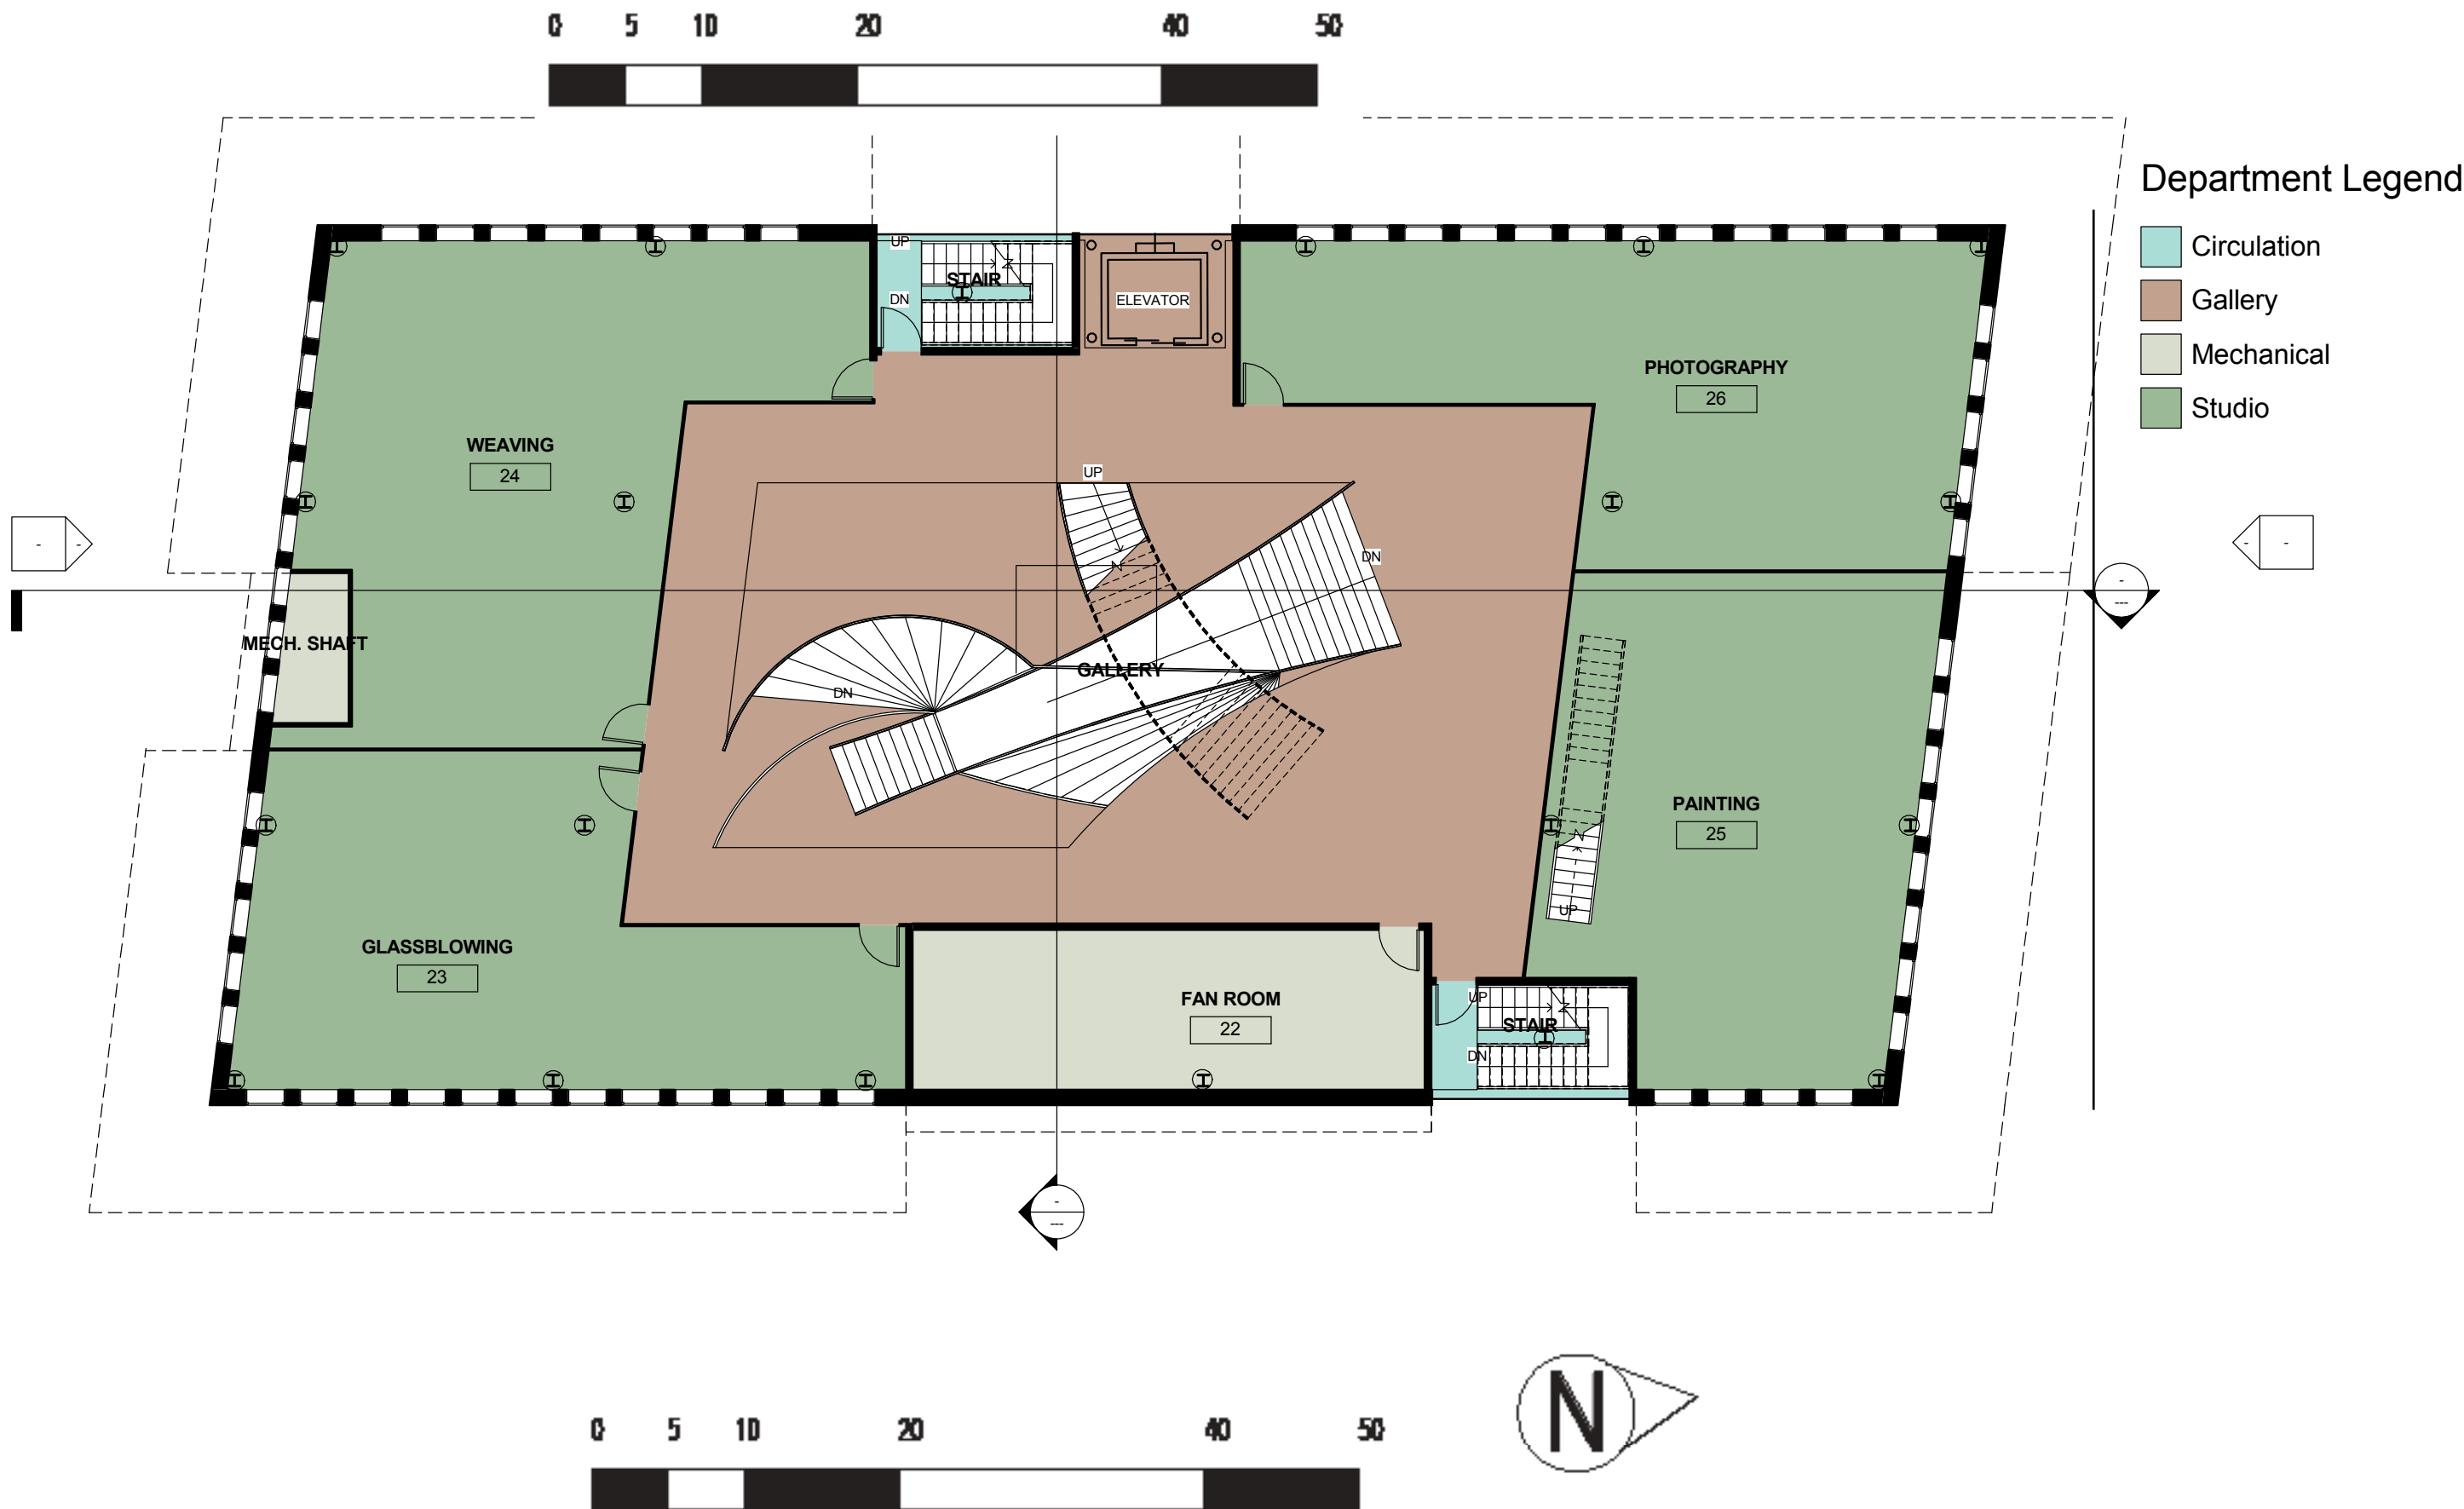

Floor Plans--Floor 5

