




Scale: 3/8"=1'

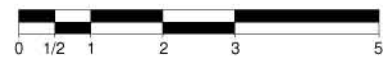

## Transverse 4k Section

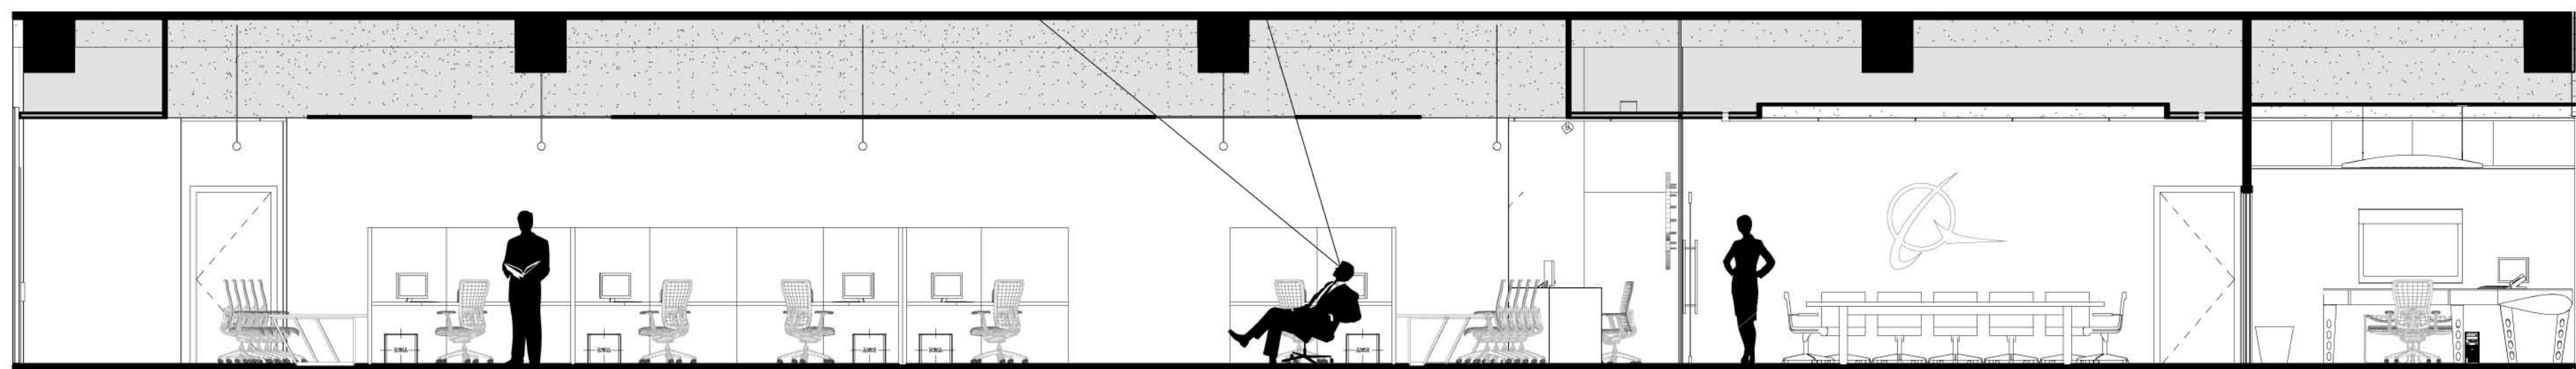

Scale: 3/16"=1'

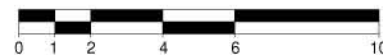

## Longitudinal 4k Section

**CLARKESPOSITO**  
ARCHITECTURE

**Consultants**

Structural Engineer  
Hollie Becker

Mechanical Engineer  
Matthew Setzekorn

Electrical Engineer  
Jim Stadelman

Aeronautic Specialist  
David Aston

**Contract Information**

Forest City  
Washington  
1615 L Street NW,  
Suite 400  
Washington, DC  
20036

Phone: 202-406-6600  
www.dcwashington.com

Kent State University  
College of  
Architecture &  
Environmental Design

**Client**



**Key Plan**



Date: 4/10/2011  
Drwn by: Esposito  
Chkd by: Harker  
Sheet Title:  
Office Sections

**4K-A-301**