

Consultants

Structural Engineer
Hollie Becker

Mechanical Engineer
Matthew Setzekorn

Electrical Engineer
Jim Stadelman

Aeronautic Specialist
David Aston

Contract Information

Forest City
Washington
1615 L Street NW,
Suite 400
Washington, DC
20036


Phone: 202-406-6600
www.dcwashington.com

Kent State University
College of
Architecture &
Environmental Design

Client




Key Plan

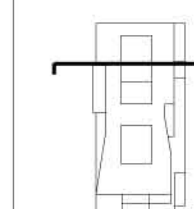

Date: 3/6/2011
Drwn by: Travis Clarke
Chkd by: Harker
Sheet Title:
Building Sections

A-302

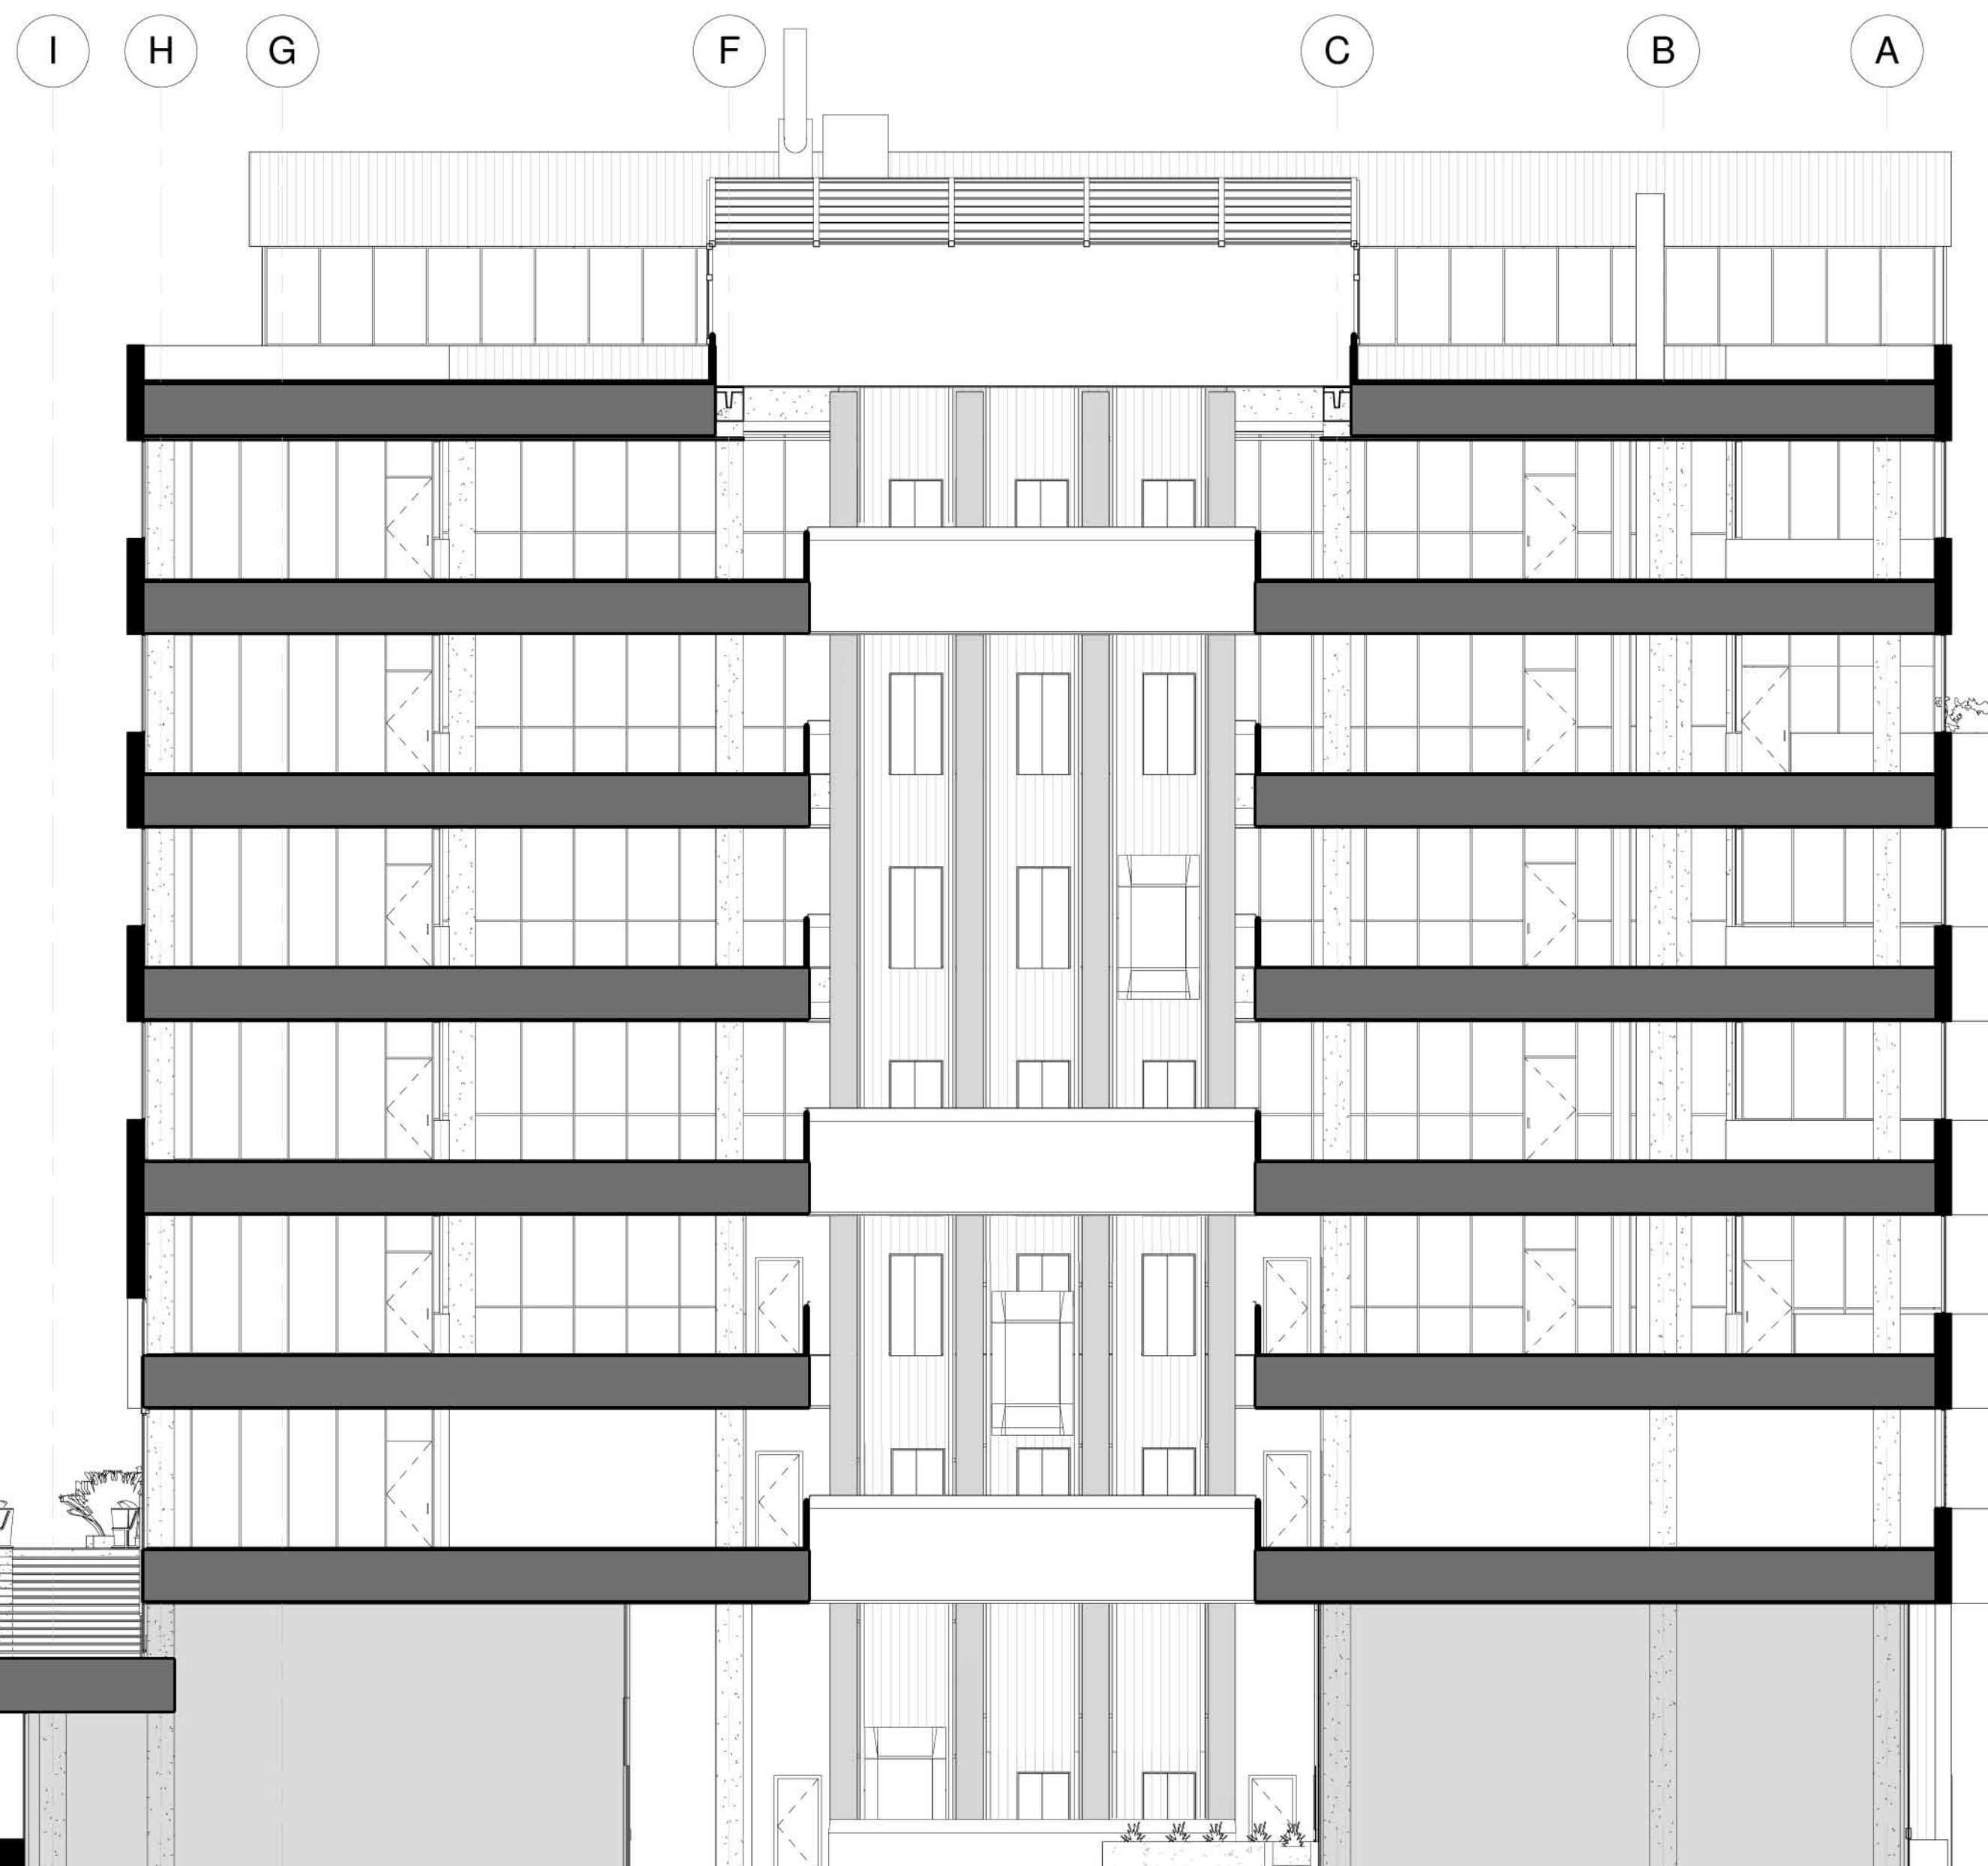

Scale: 3/32"=1'
0 2 4 8 12 20

Transverse Section