




Howard Revis Design
 901 2nd St. NE
 Washington DC 20002
 Phone: 202.546.0022
 Fax: 202.546.0022

Project: **Native Voices**

Case top has build up to match other tall cases used in exhibit
 Case insert to support artifact

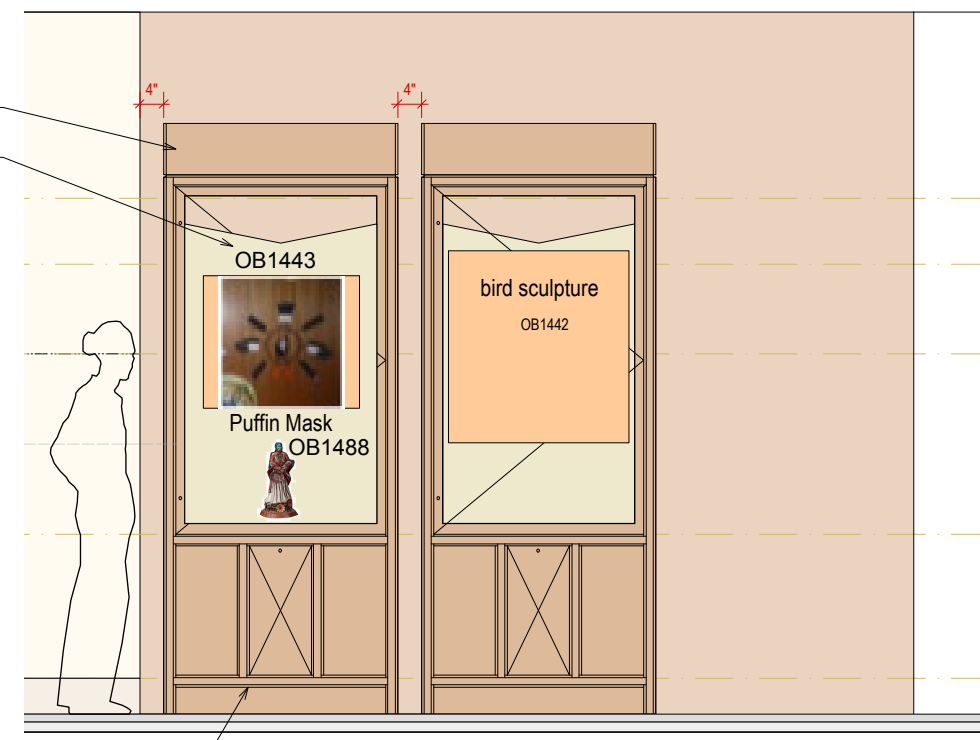

1 Healing Arts Elevation - Flattened
 Scale: 3/4" = 1'-0"

Subliminal text and graphics
 TBD

Canopy support beam
 penetrating wall

Line of ceiling overhang

18" +/- step back to new curved wall.

Installation of new wall to leave existing building intact.


Intro panel: 3" thick MDF box, painted. Secure to wall with 3/4" pinch cleats surrounded by frame set back 2" from edge of panel. Graphic to be digital print with matte vinyl overlam over 080 aluminum with eased edges. Adhere to panel.

Intro text panel



22 monitor recessed into intro panel. Provide new recessed duplex outlet for power. Power and data to run down to computer floor for distribution.

28'-9"

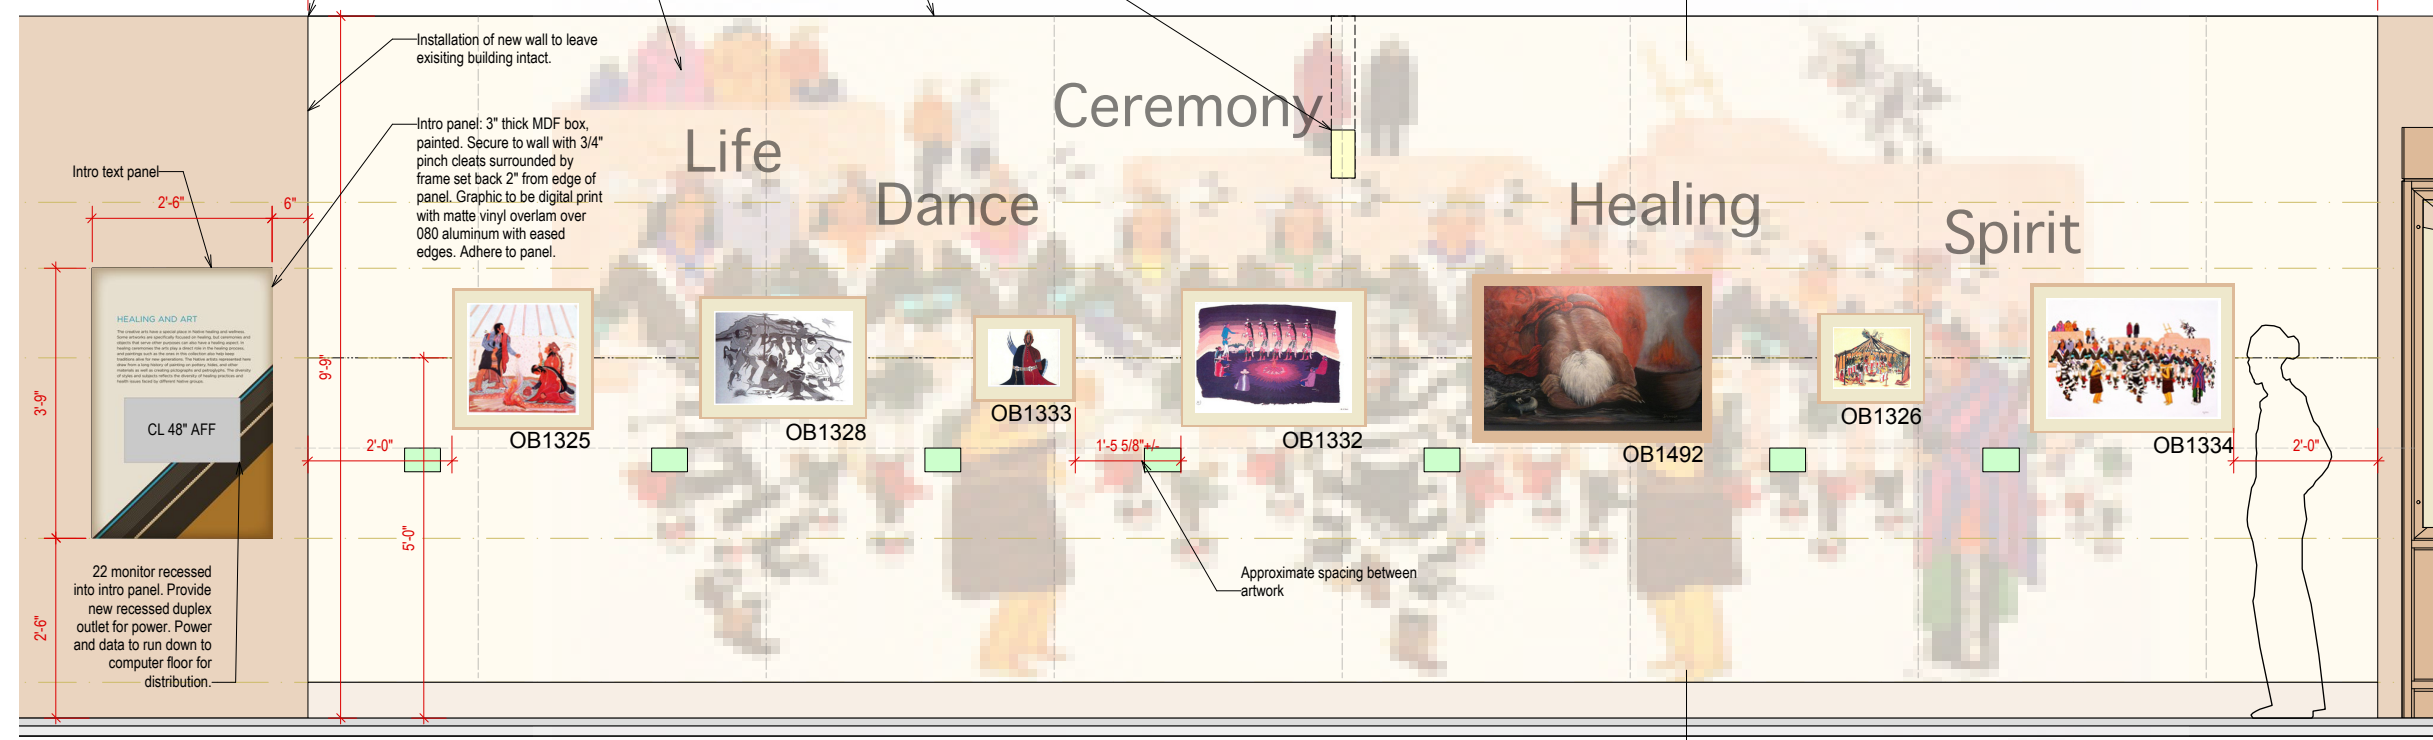

2 Healing Arts Elevation - Flattened
 Scale: 3/4" = 1'-0"

Status:
 Number:

No.	Revision	Date
X	xxx	xxxxxx

Sheet title:
 Healing Arts Elevations
 Rotation A

Drawn by:
 Issue date: 6-22-2011

Sheet number:
EX.00.76

X of sheets