



Howard Revis Design
901 2nd St. NE
Washington DC 20002
Phone: 202.546.0022
Fax: 202.546.0022

Project: **Native Voices**

Status:
Number:


No.	Revision	Date
X	xxx	xxxxxx

Sheet title:
Healing Arts Plan
Rotation A


Drawn by:
Issue date: 6-22-2011

Sheet number:
EX.00.75

X of sheets

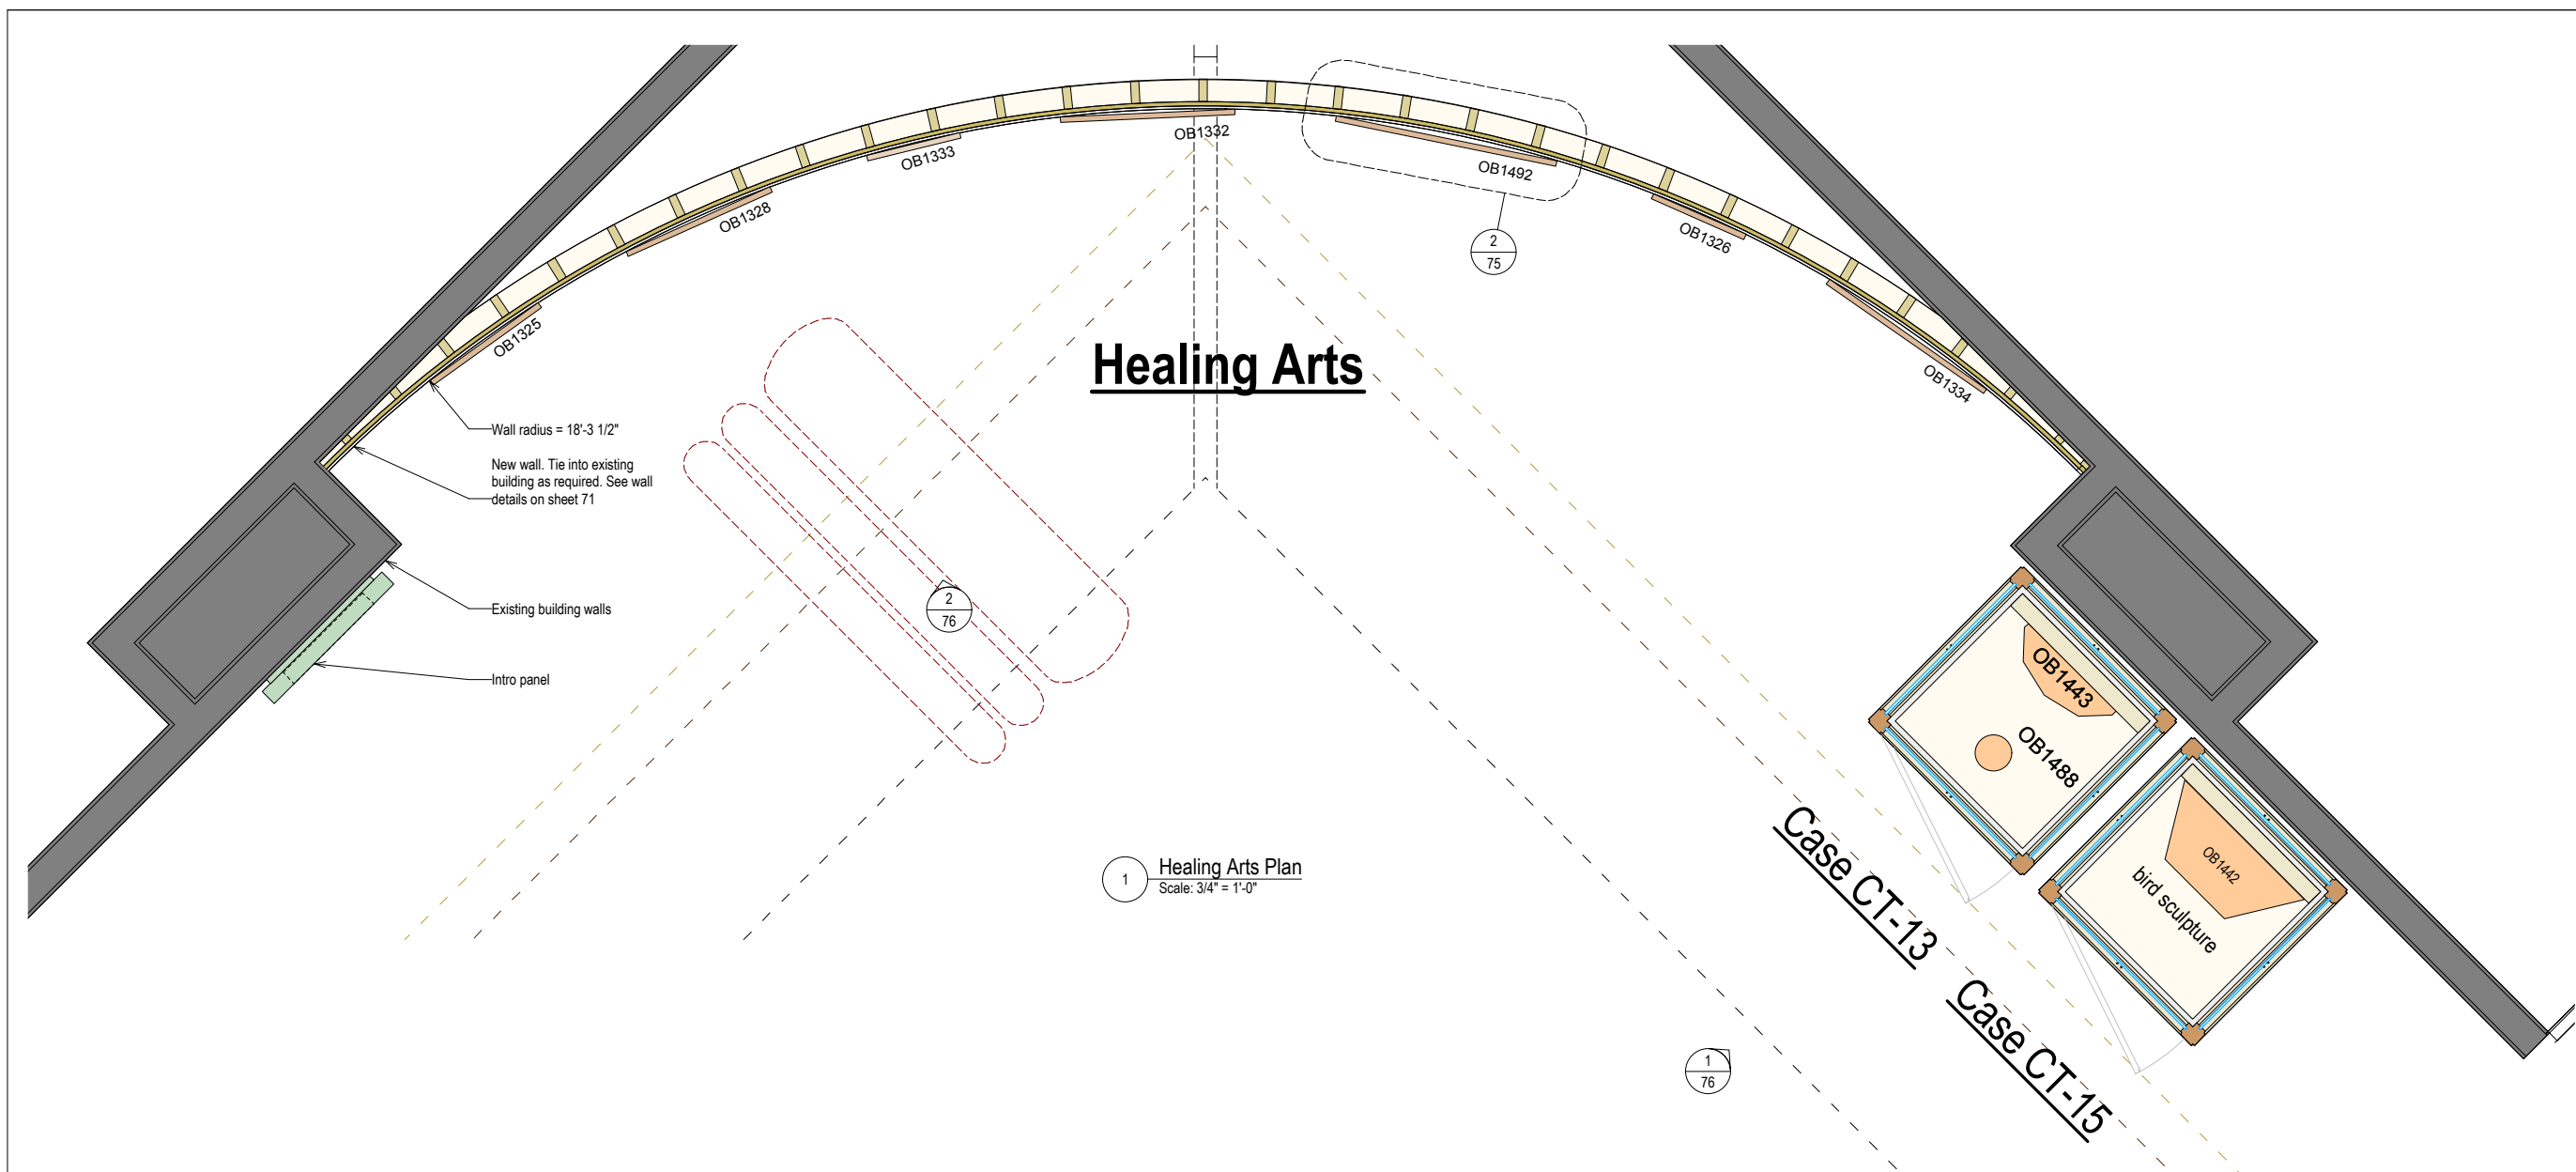

1 Healing Arts Plan
Scale: 3/4" = 1'-0"

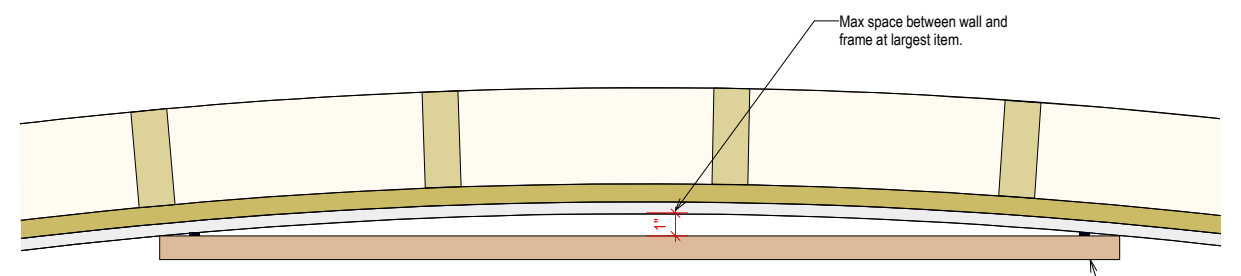

2 Typical Hanging Art Detail - Plan
Scale: 3" = 1'-0"

OB1492