


PRODUCED BY AN AUTODESK EDUCATIONAL PRODUCT

PRODUCED BY AN AUTODESK EDUCATIONAL PRODUCT

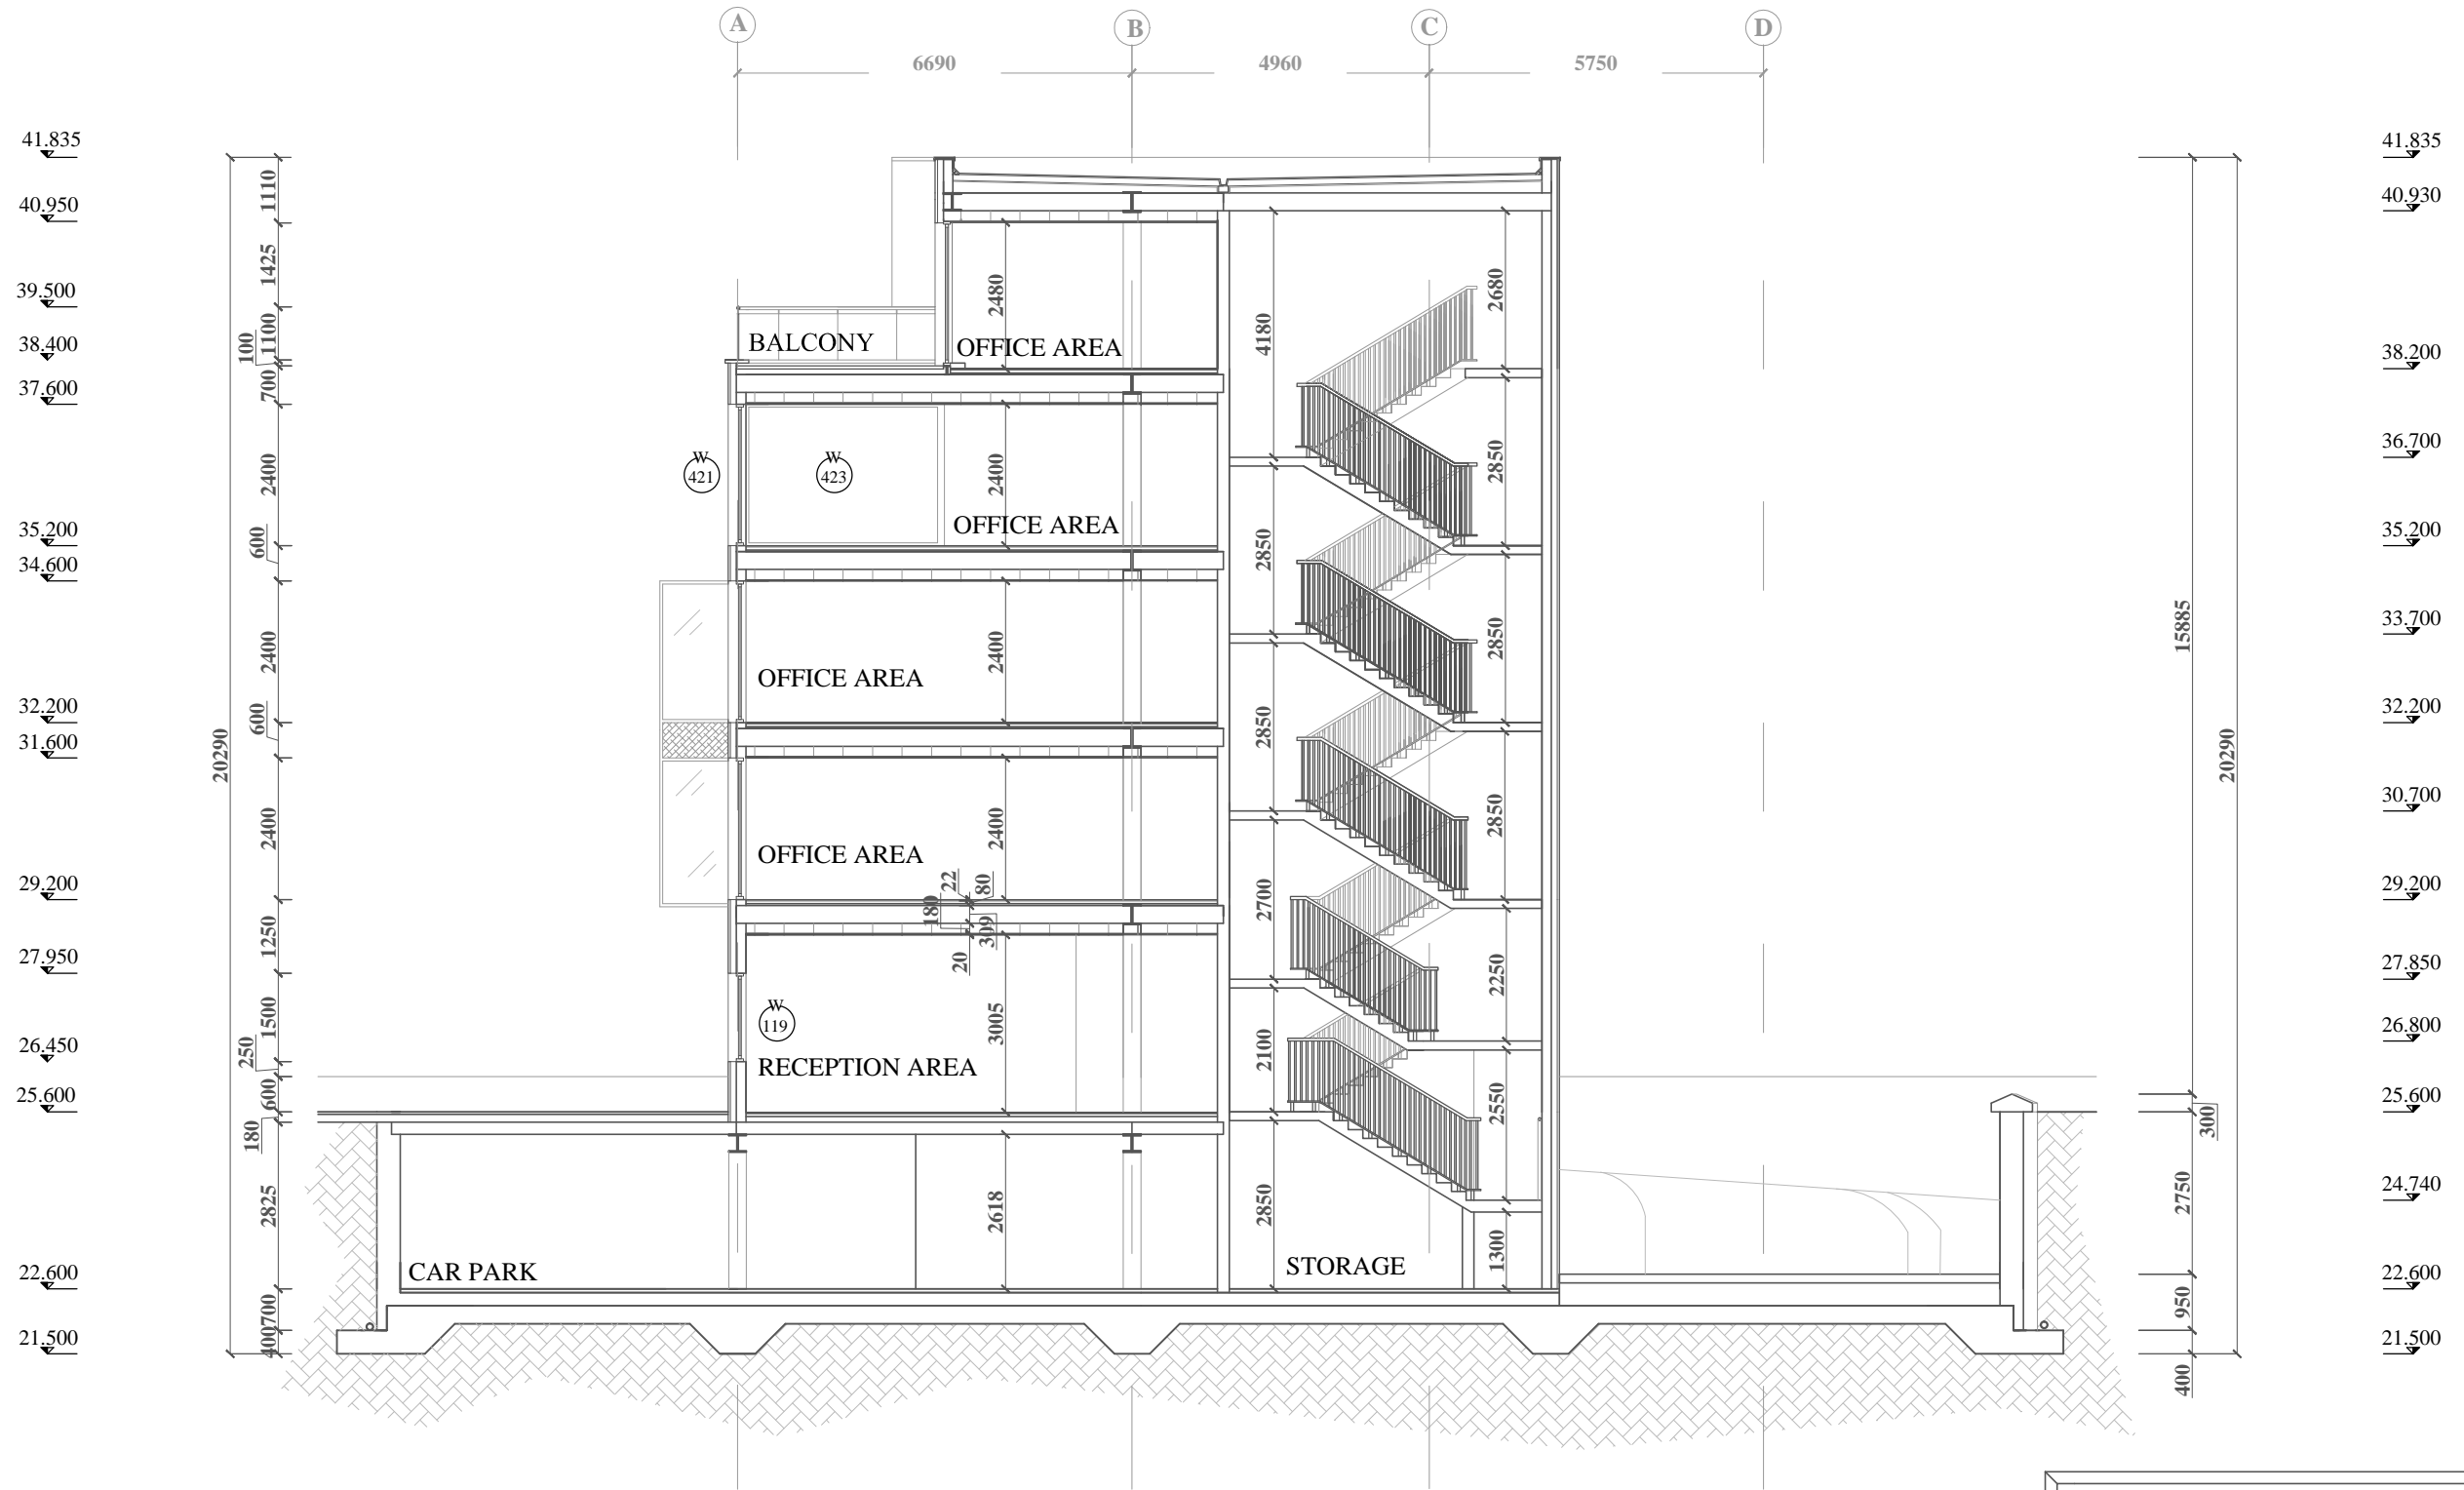

5 SECTION B-B  
SCALE 1:125

**ARCHITECTURAL TECHNOLOGY**  
 DRAWN BY : AIDAN WALSH  
 CLIENT: CIT  
 SCALE: 1:125  
 DATE: 10/05/2012  
 AT3