


Revisions

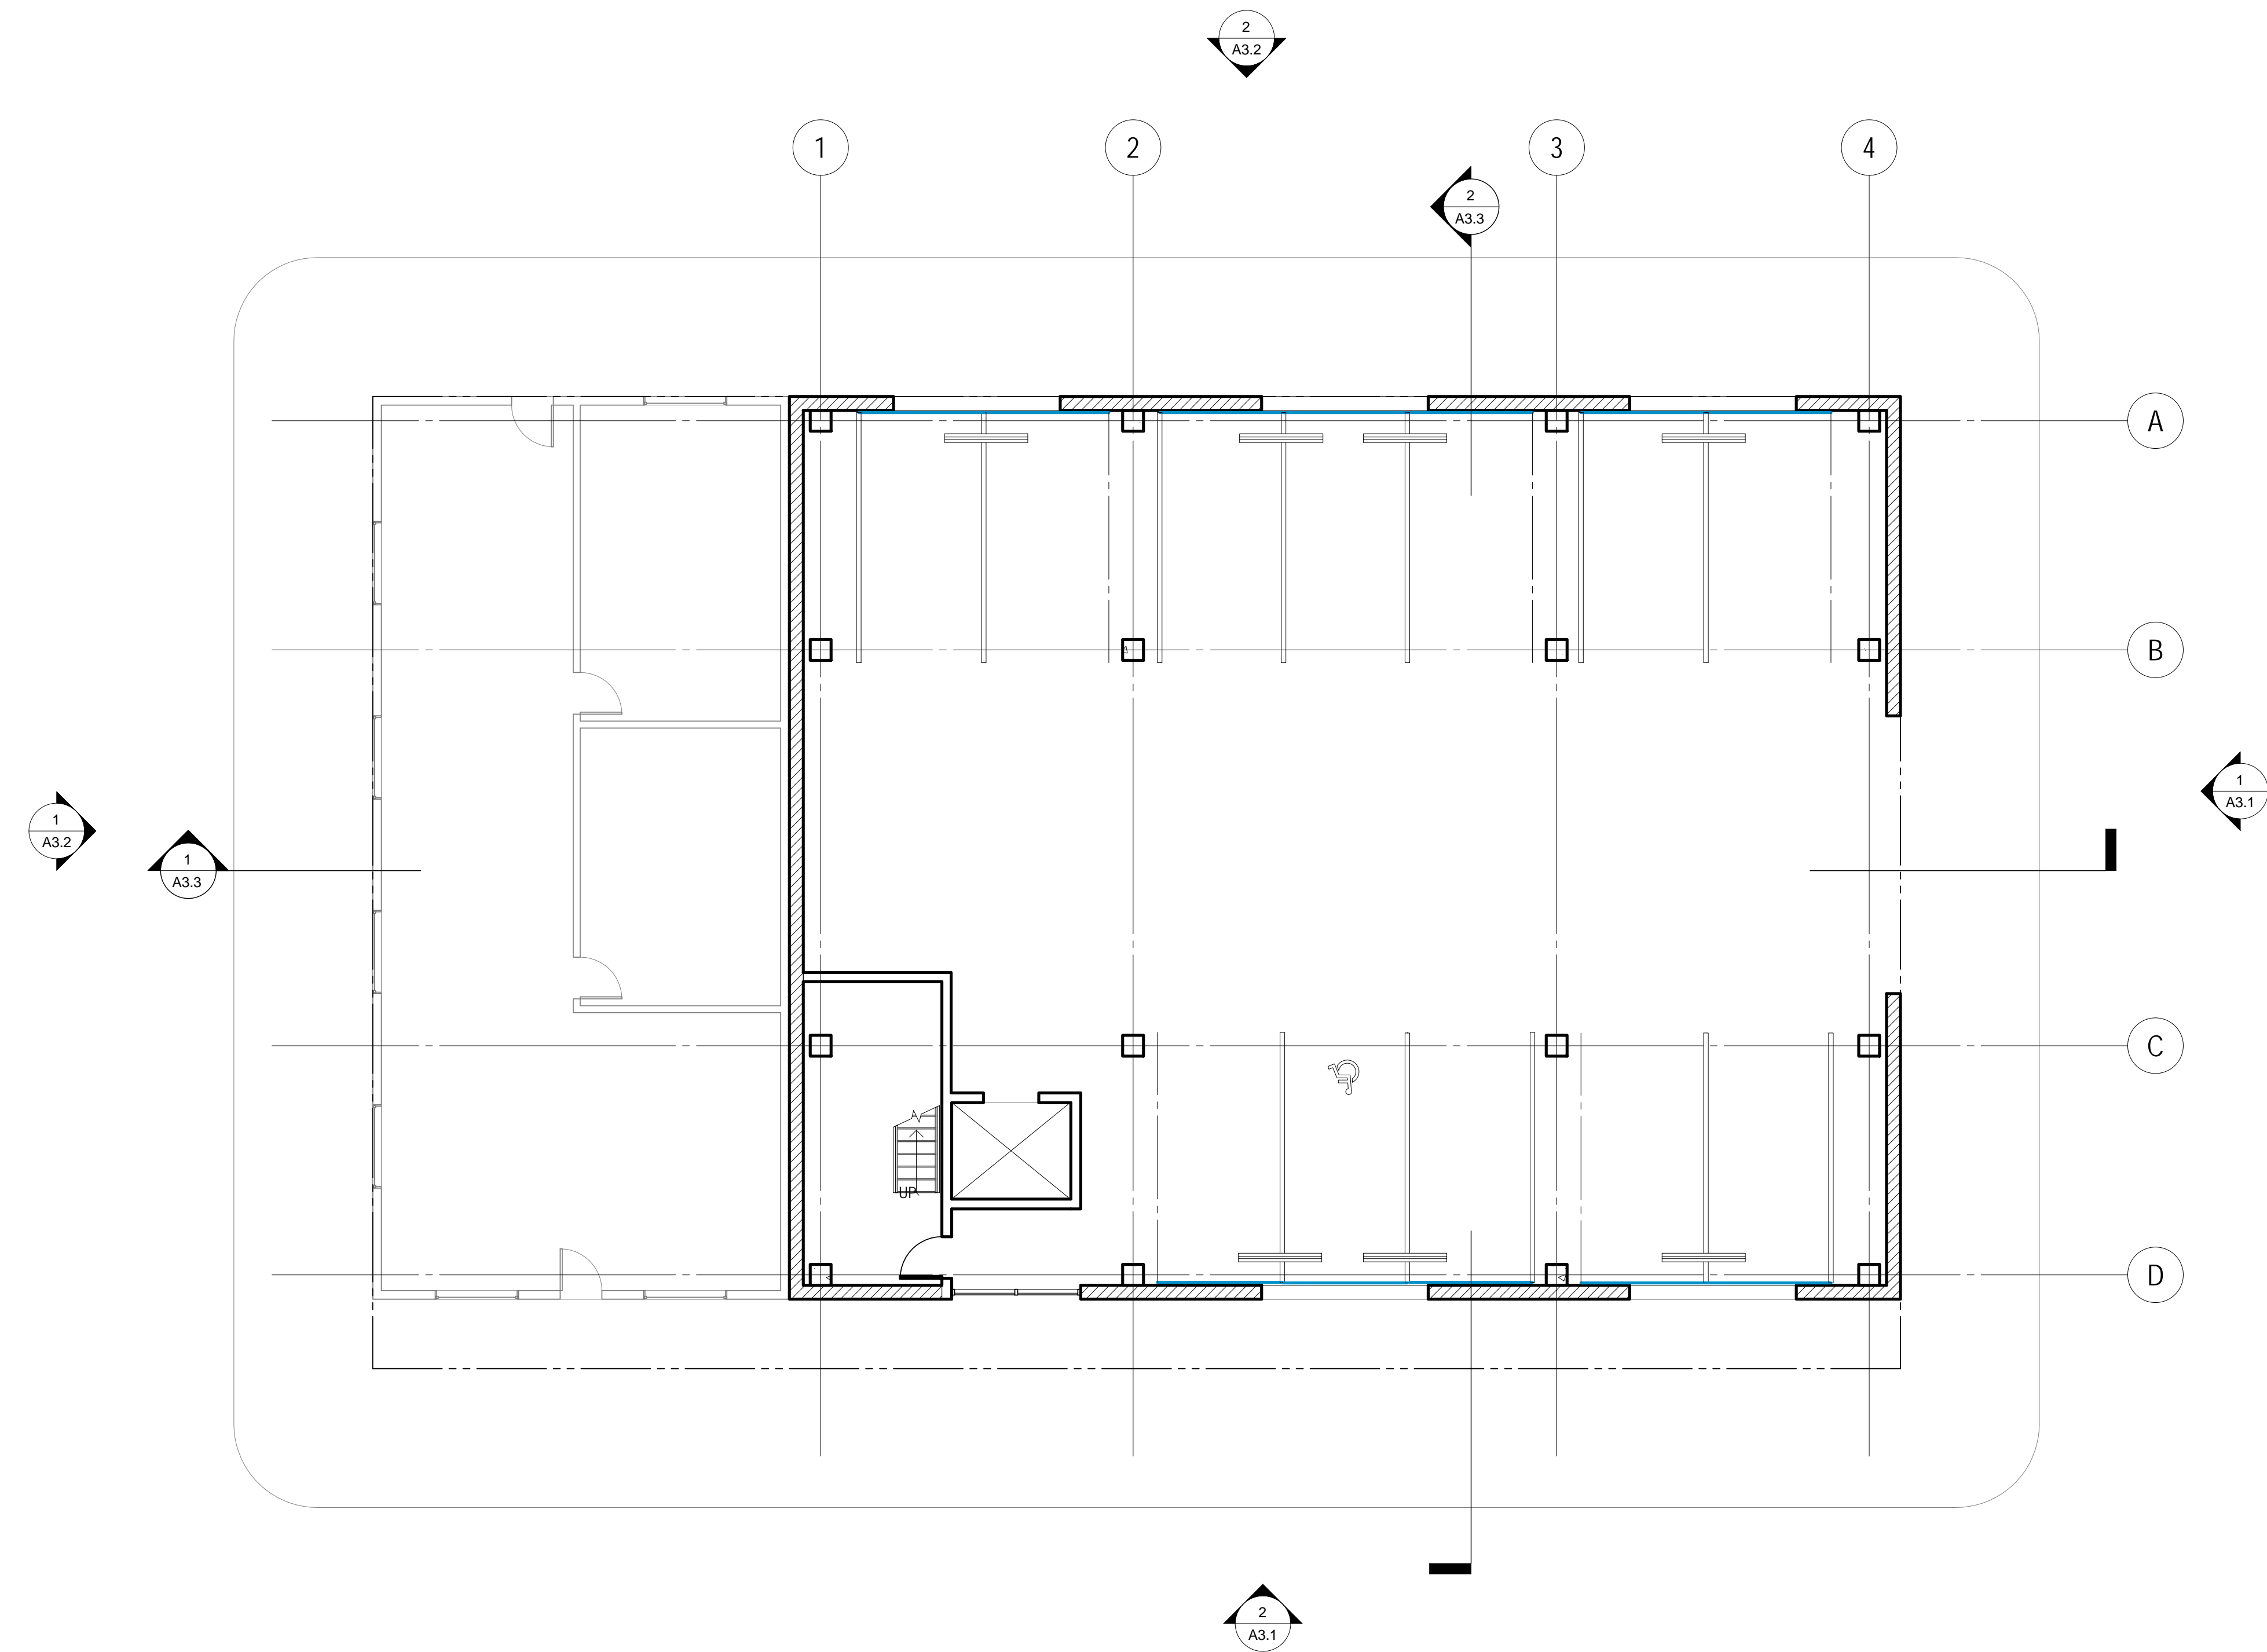


1
A2.1
LEVEL 1
1/8" = 1'-0"

ARC 165/271

1111 South Figueroa Place
Wilmington, CA 90744
(310) 233-4167


Drawing Title

**FIRST FLOOR
PLAN**

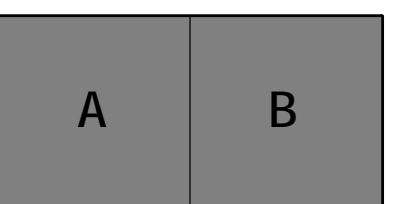

Date: April 3, 2014
Job No: 2014.01
Drawn By: JM
Checked By: JM

Drawing No.

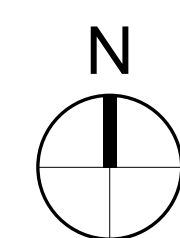

A2.1

50% CD