


**1** UNIT 18 - RESIDENTIAL 2 BR.  
SCALE: 1/4" = 1'-0"

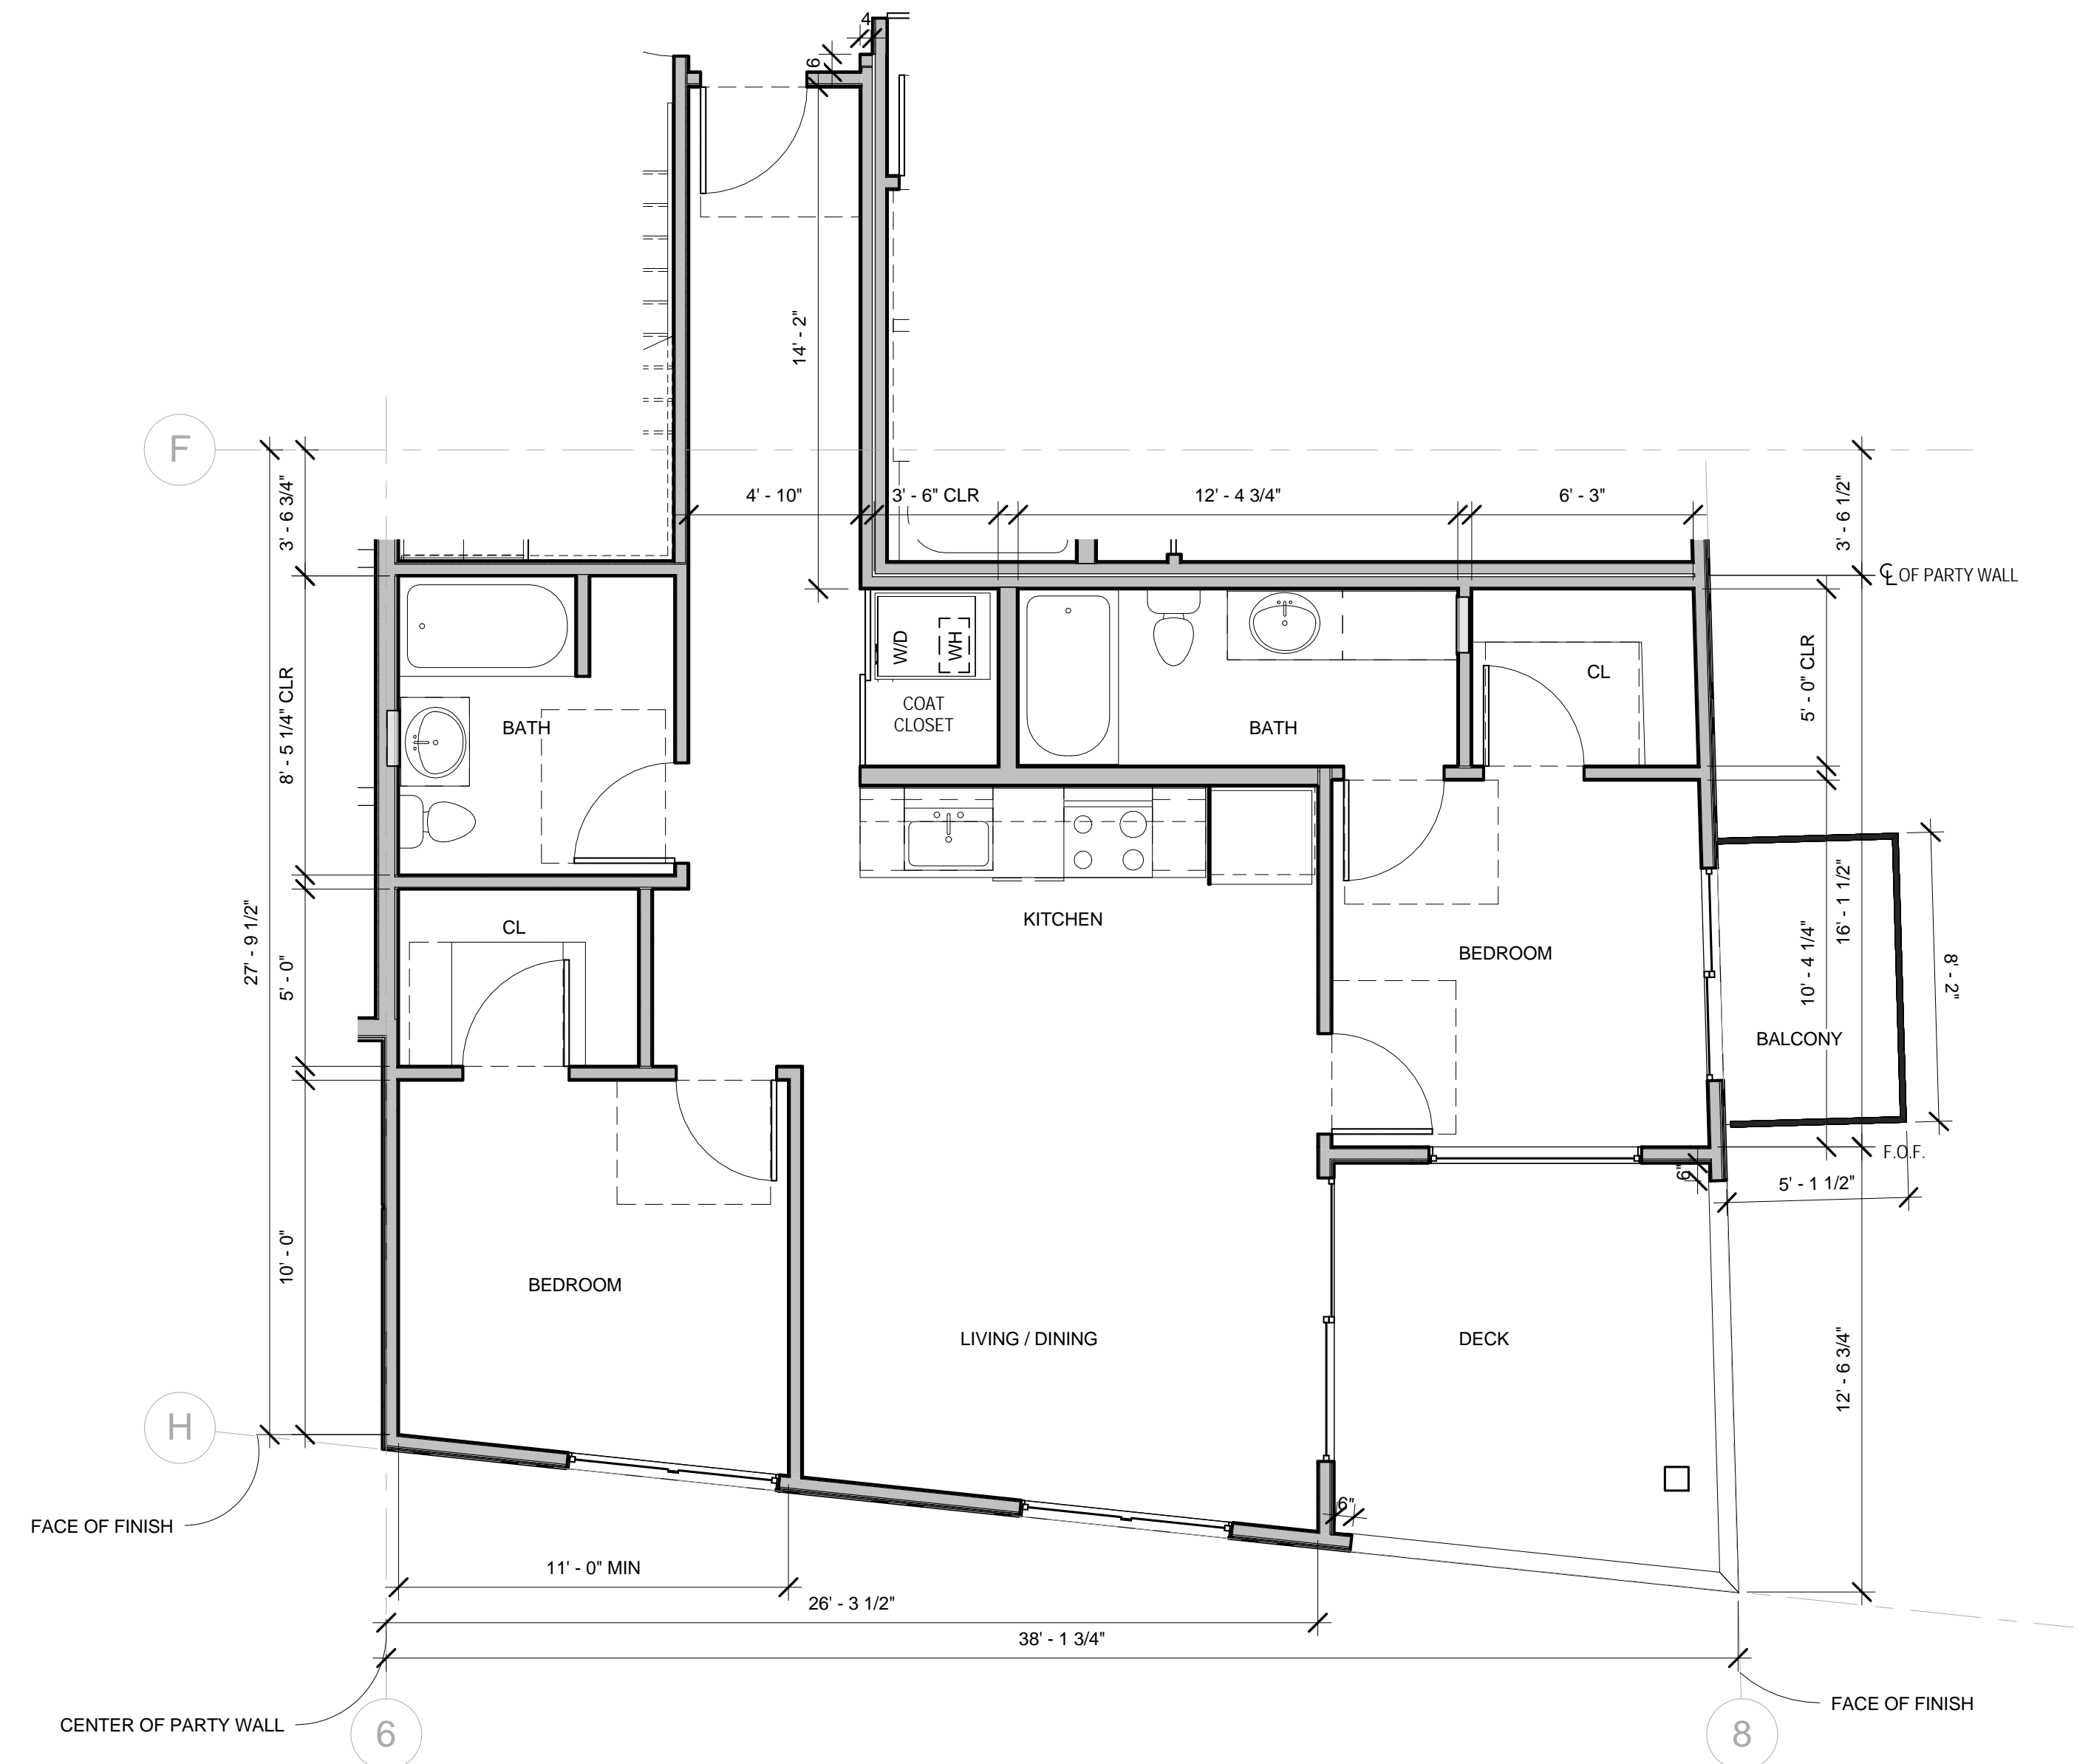

**2** UNIT 9 - RESIDENTIAL 2 BR.  
SCALE: 1/4" = 1'-0"