



**1** UNIT C1 LEVEL 1  
SCALE: 1/4" = 1'-0"

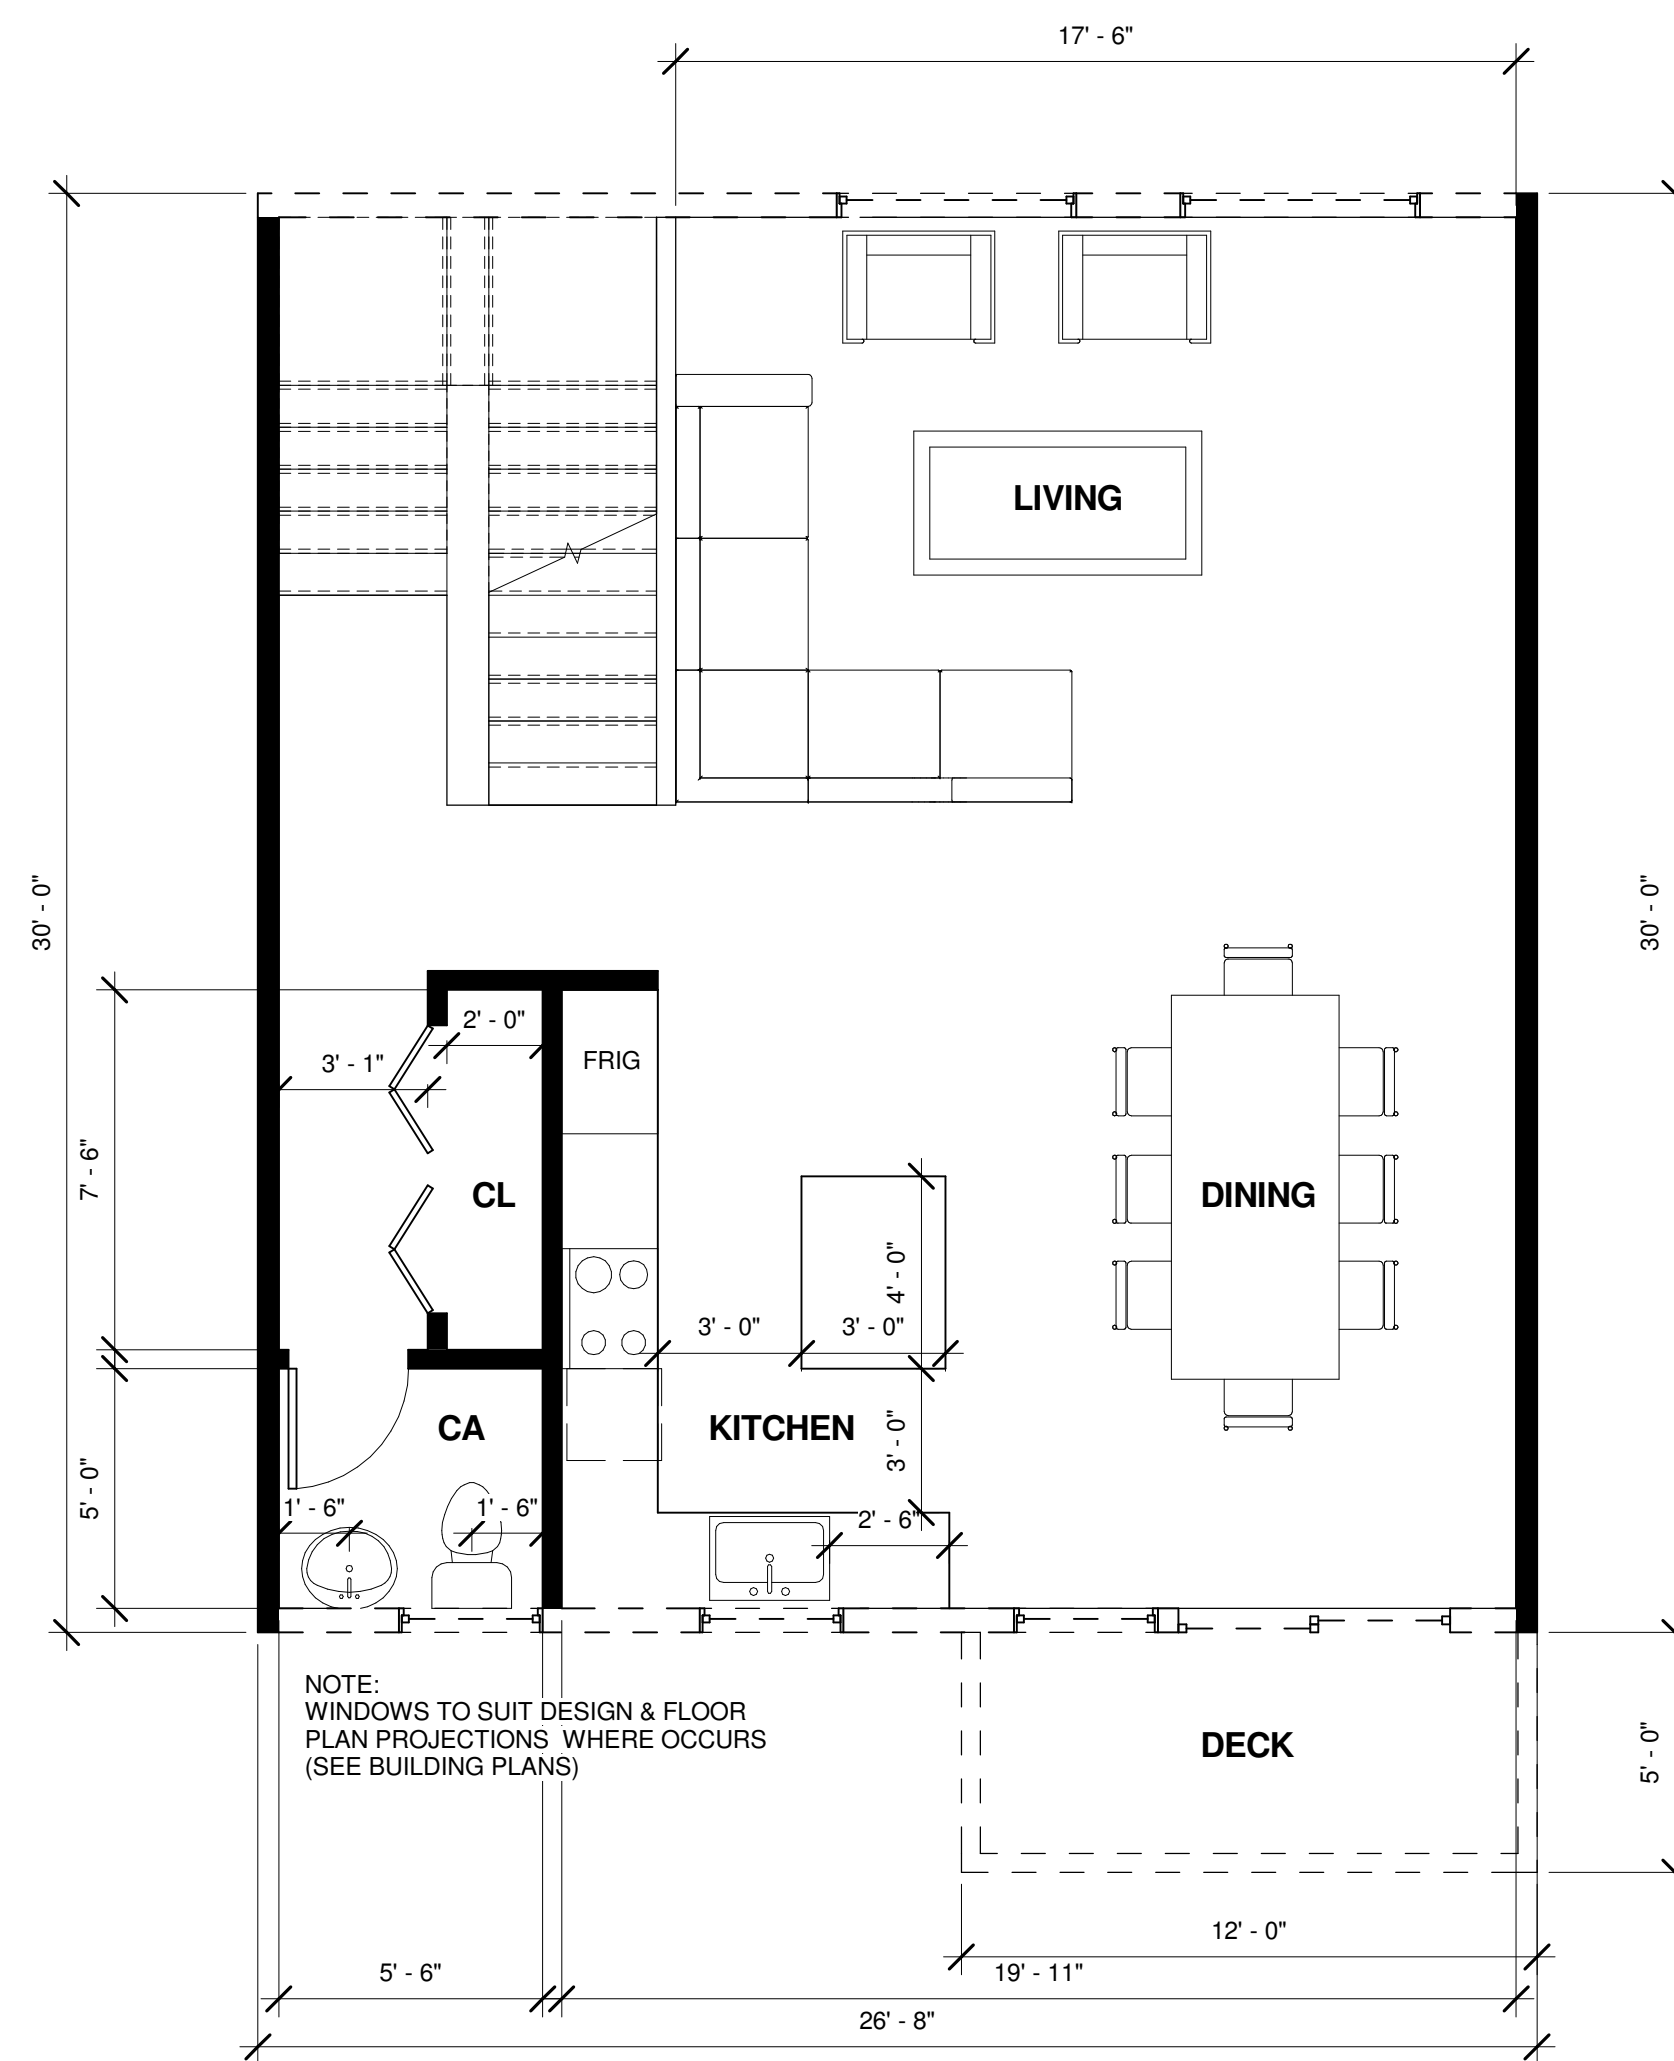

**2** UNIT C1 LEVEL 2  
SCALE: 1/4" = 1'-0"

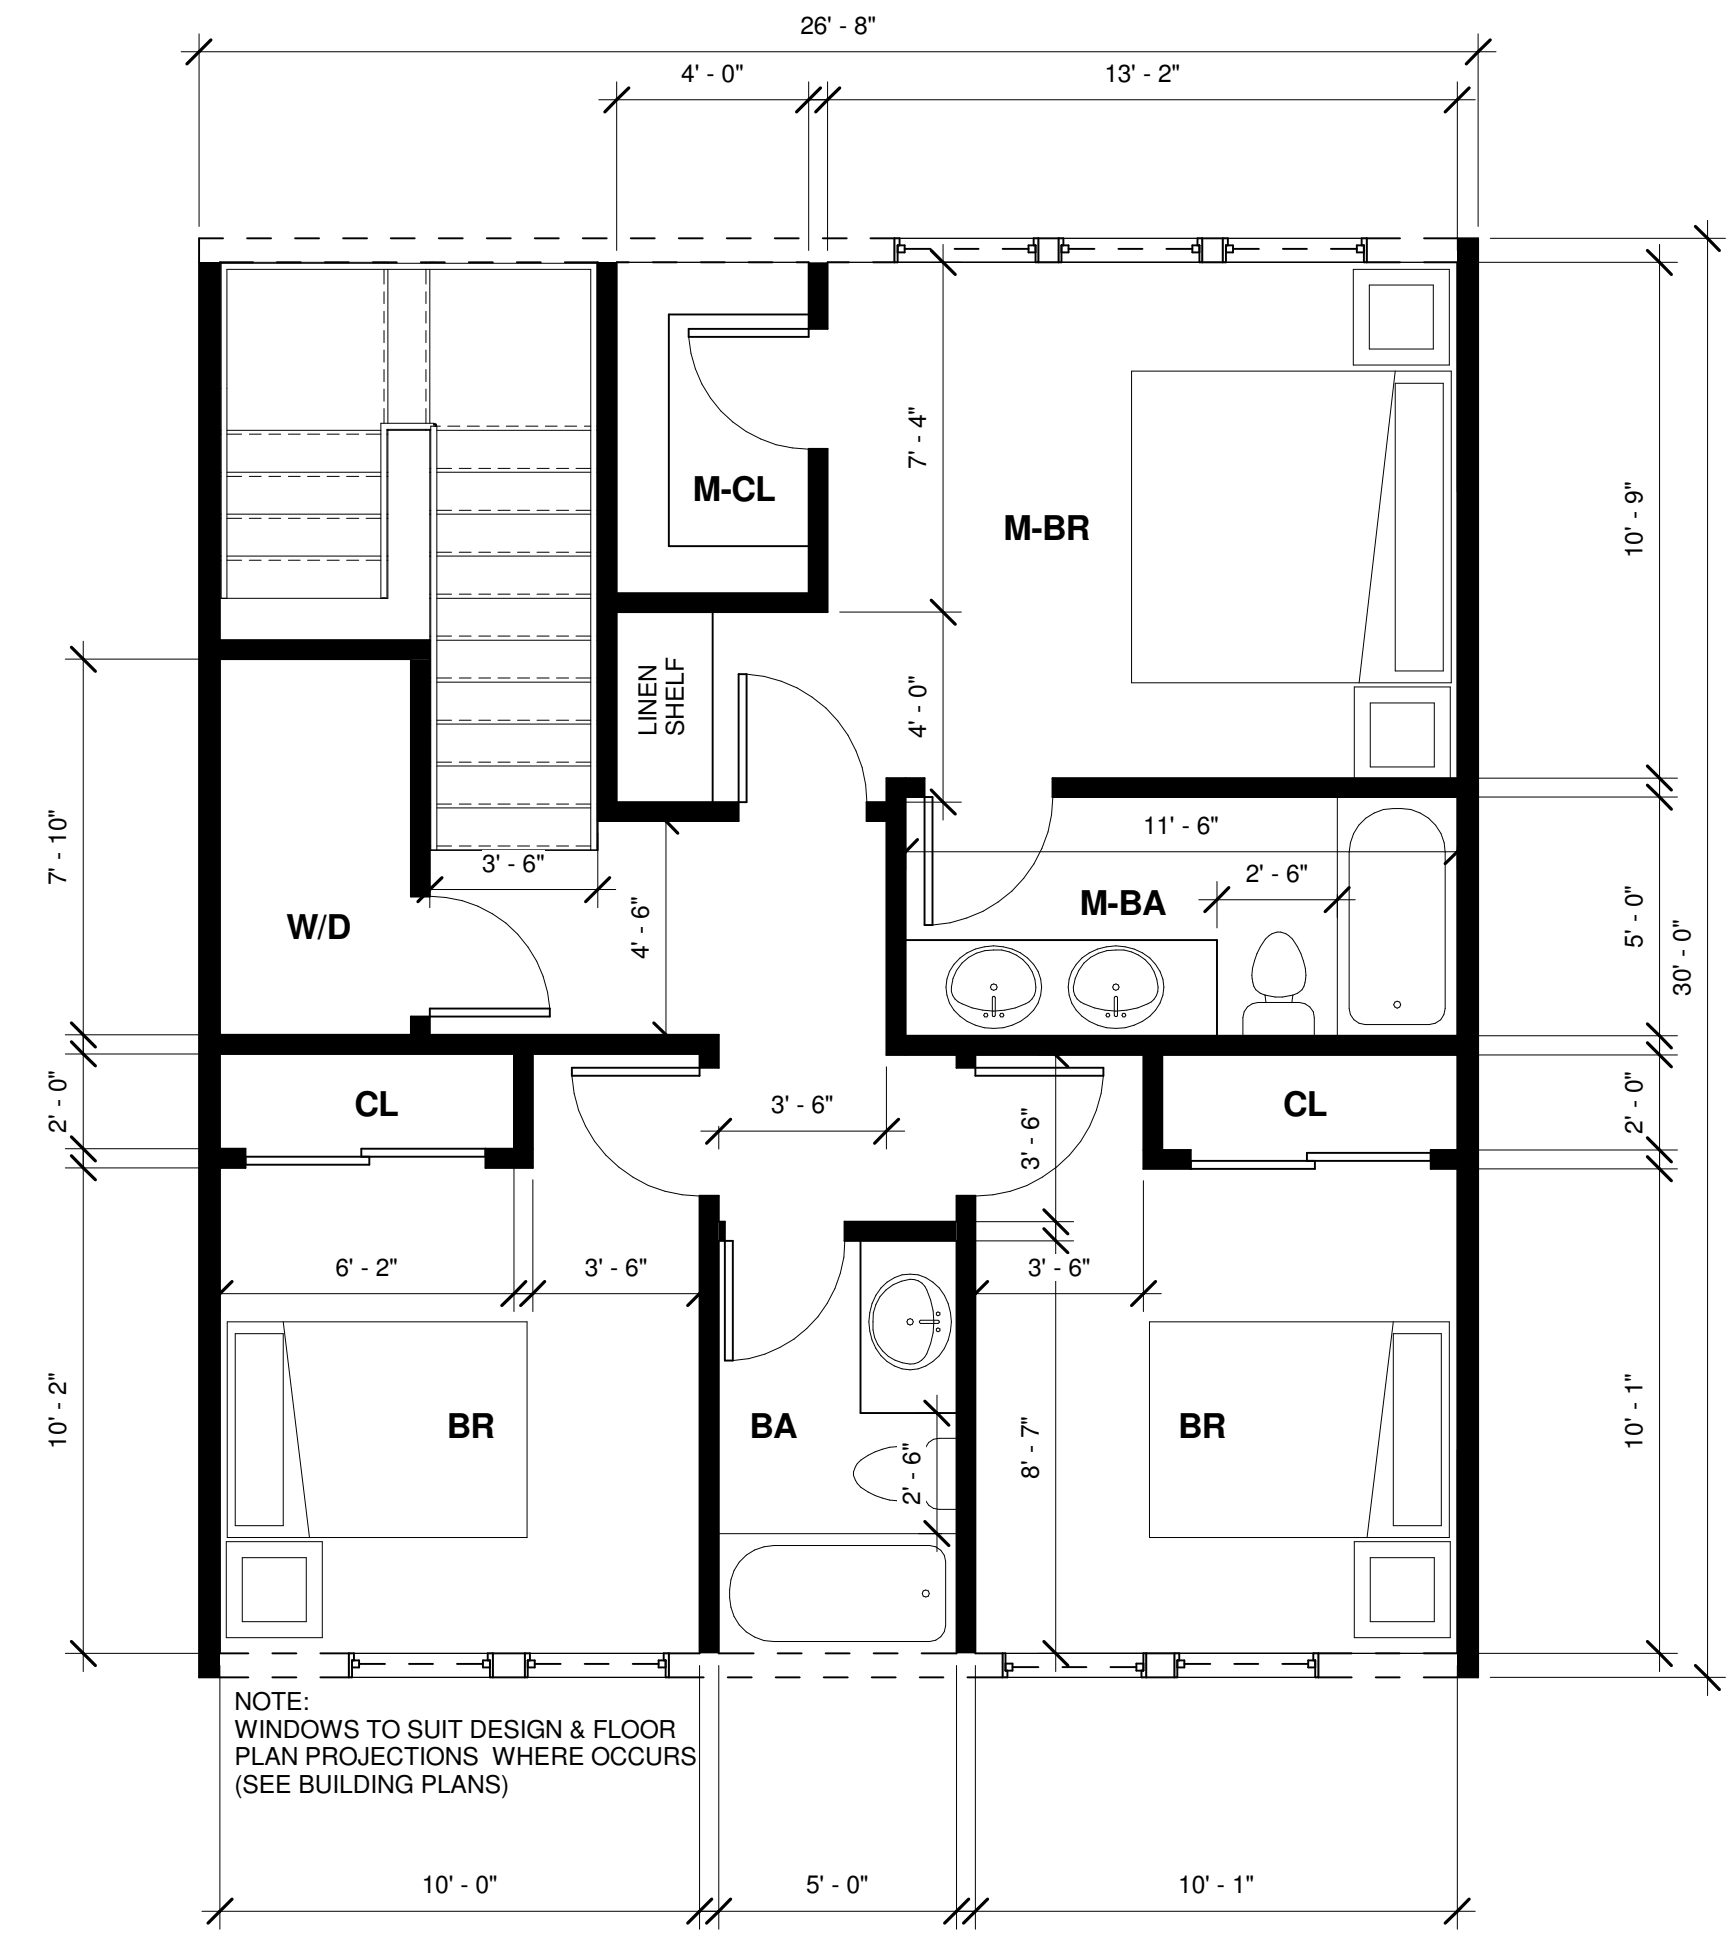

**3** UNIT C1 LEVEL 3  
SCALE: 1/4" = 1'-0"