


2 (3320) ROOF
SCALE: 1/4" = 1'-0"

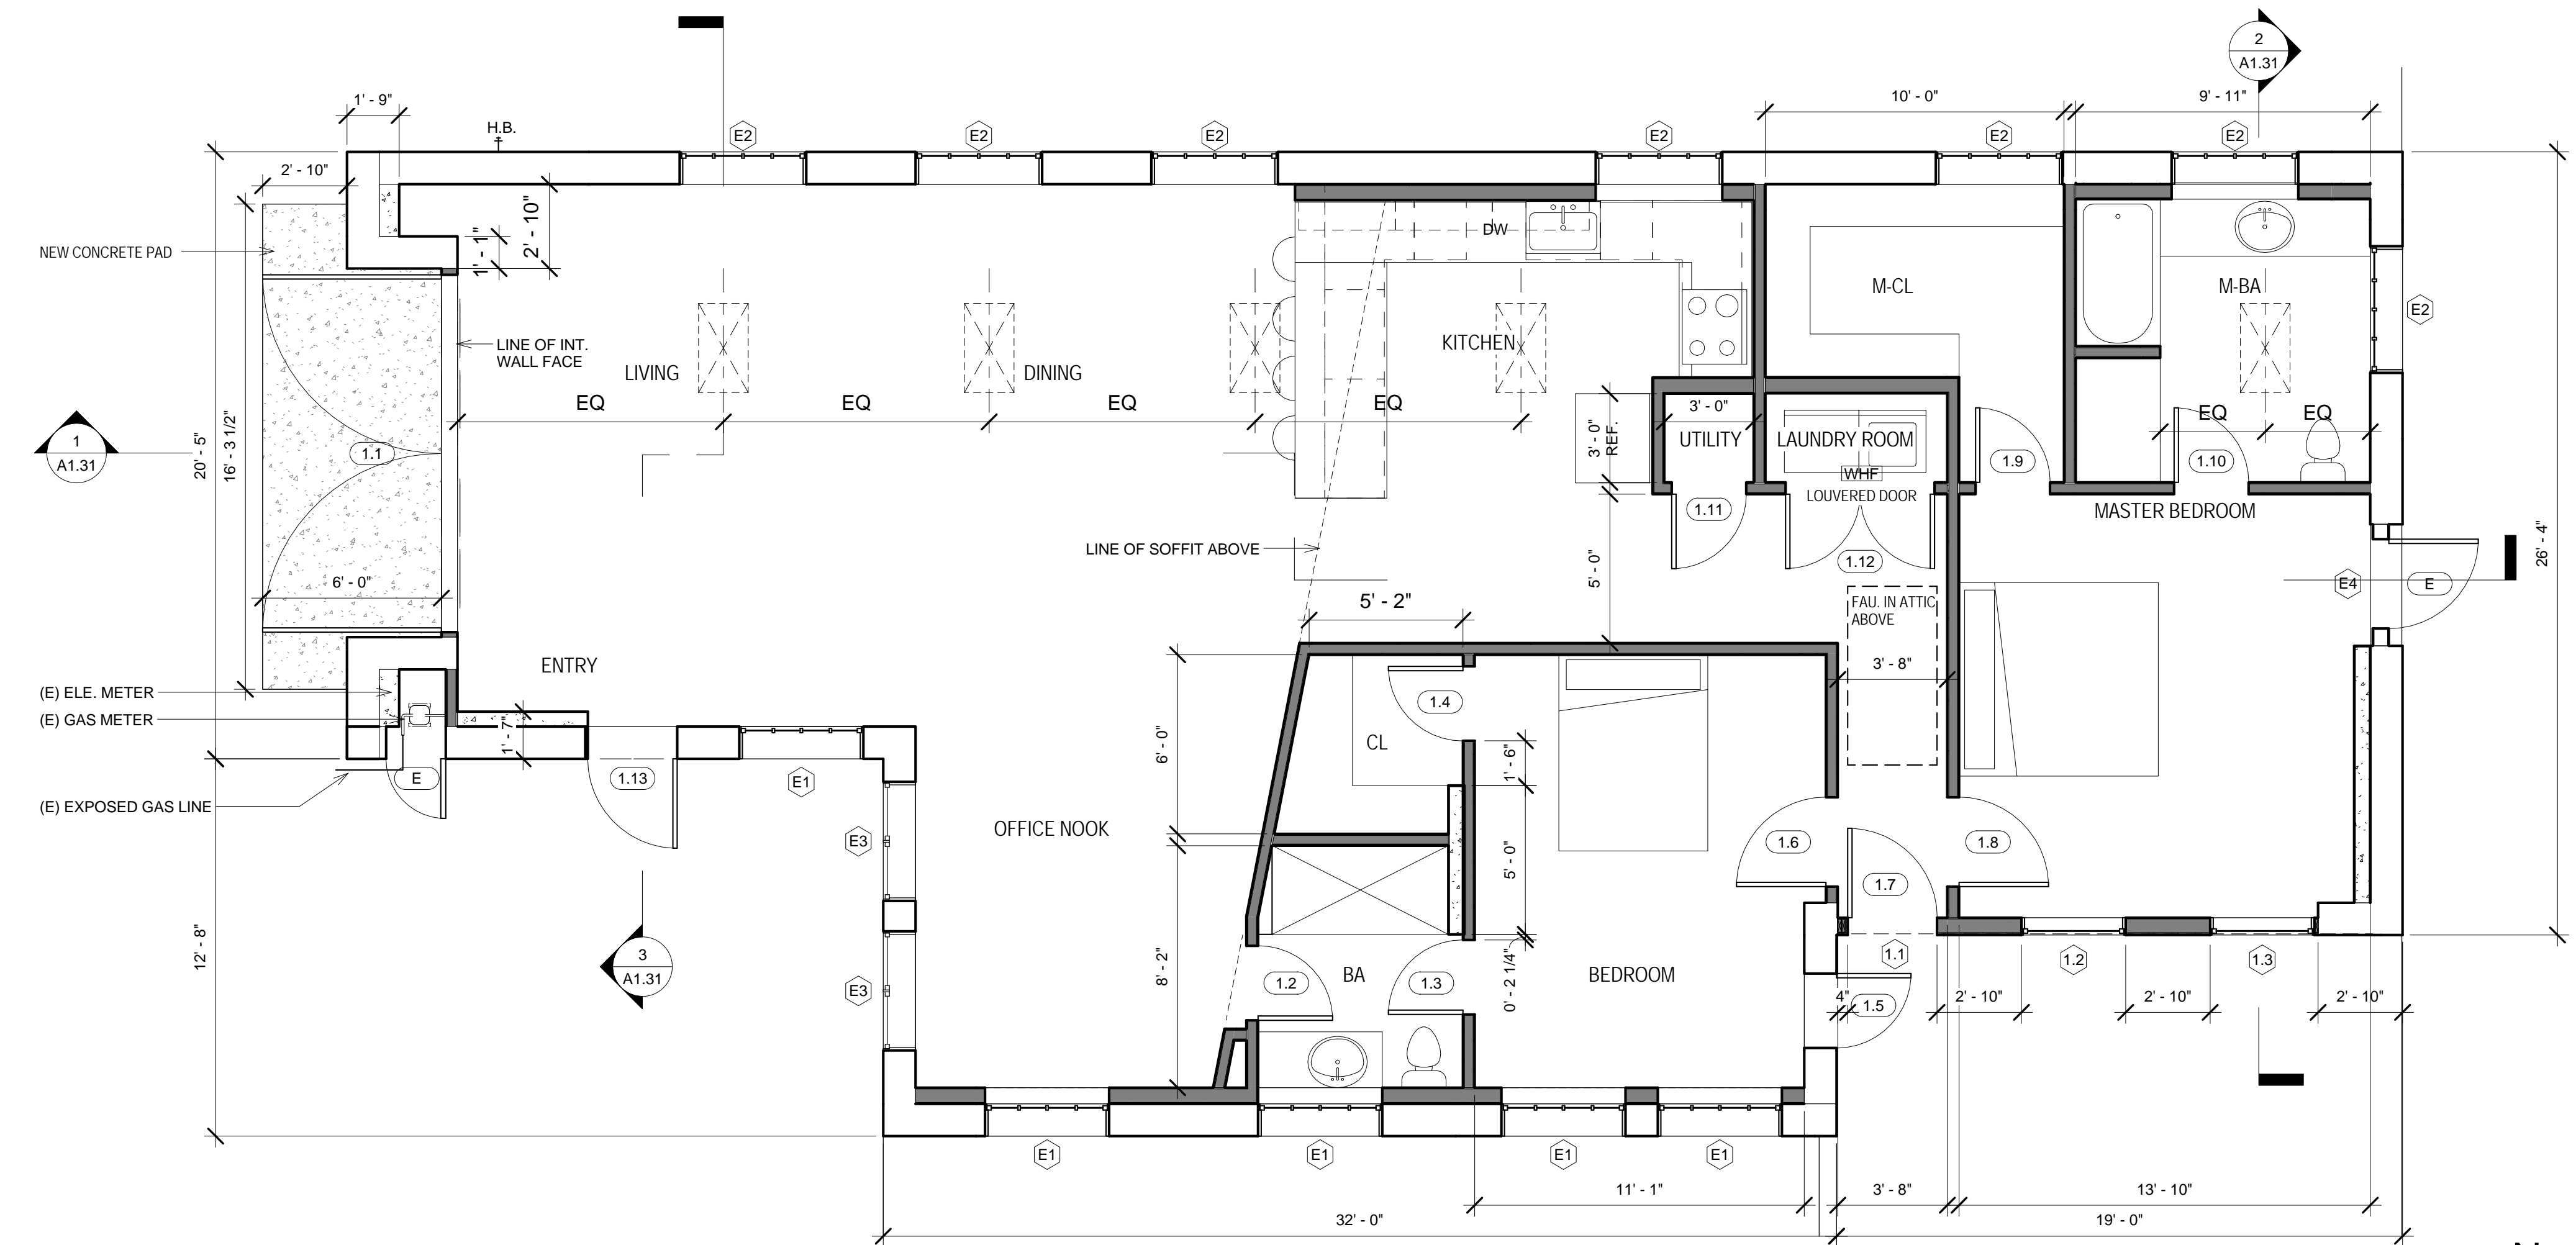

1 LEVEL 1 - PROPOSED FIREHOUSE
SCALE: 1/4" = 1'-0"

