


**3** MOVE (A) - 3RD FLOOR  
 SCALE: 3/32" = 1'-0"



**2** MOVE (A) - 2ND FLOOR  
 SCALE: 3/32" = 1'-0"

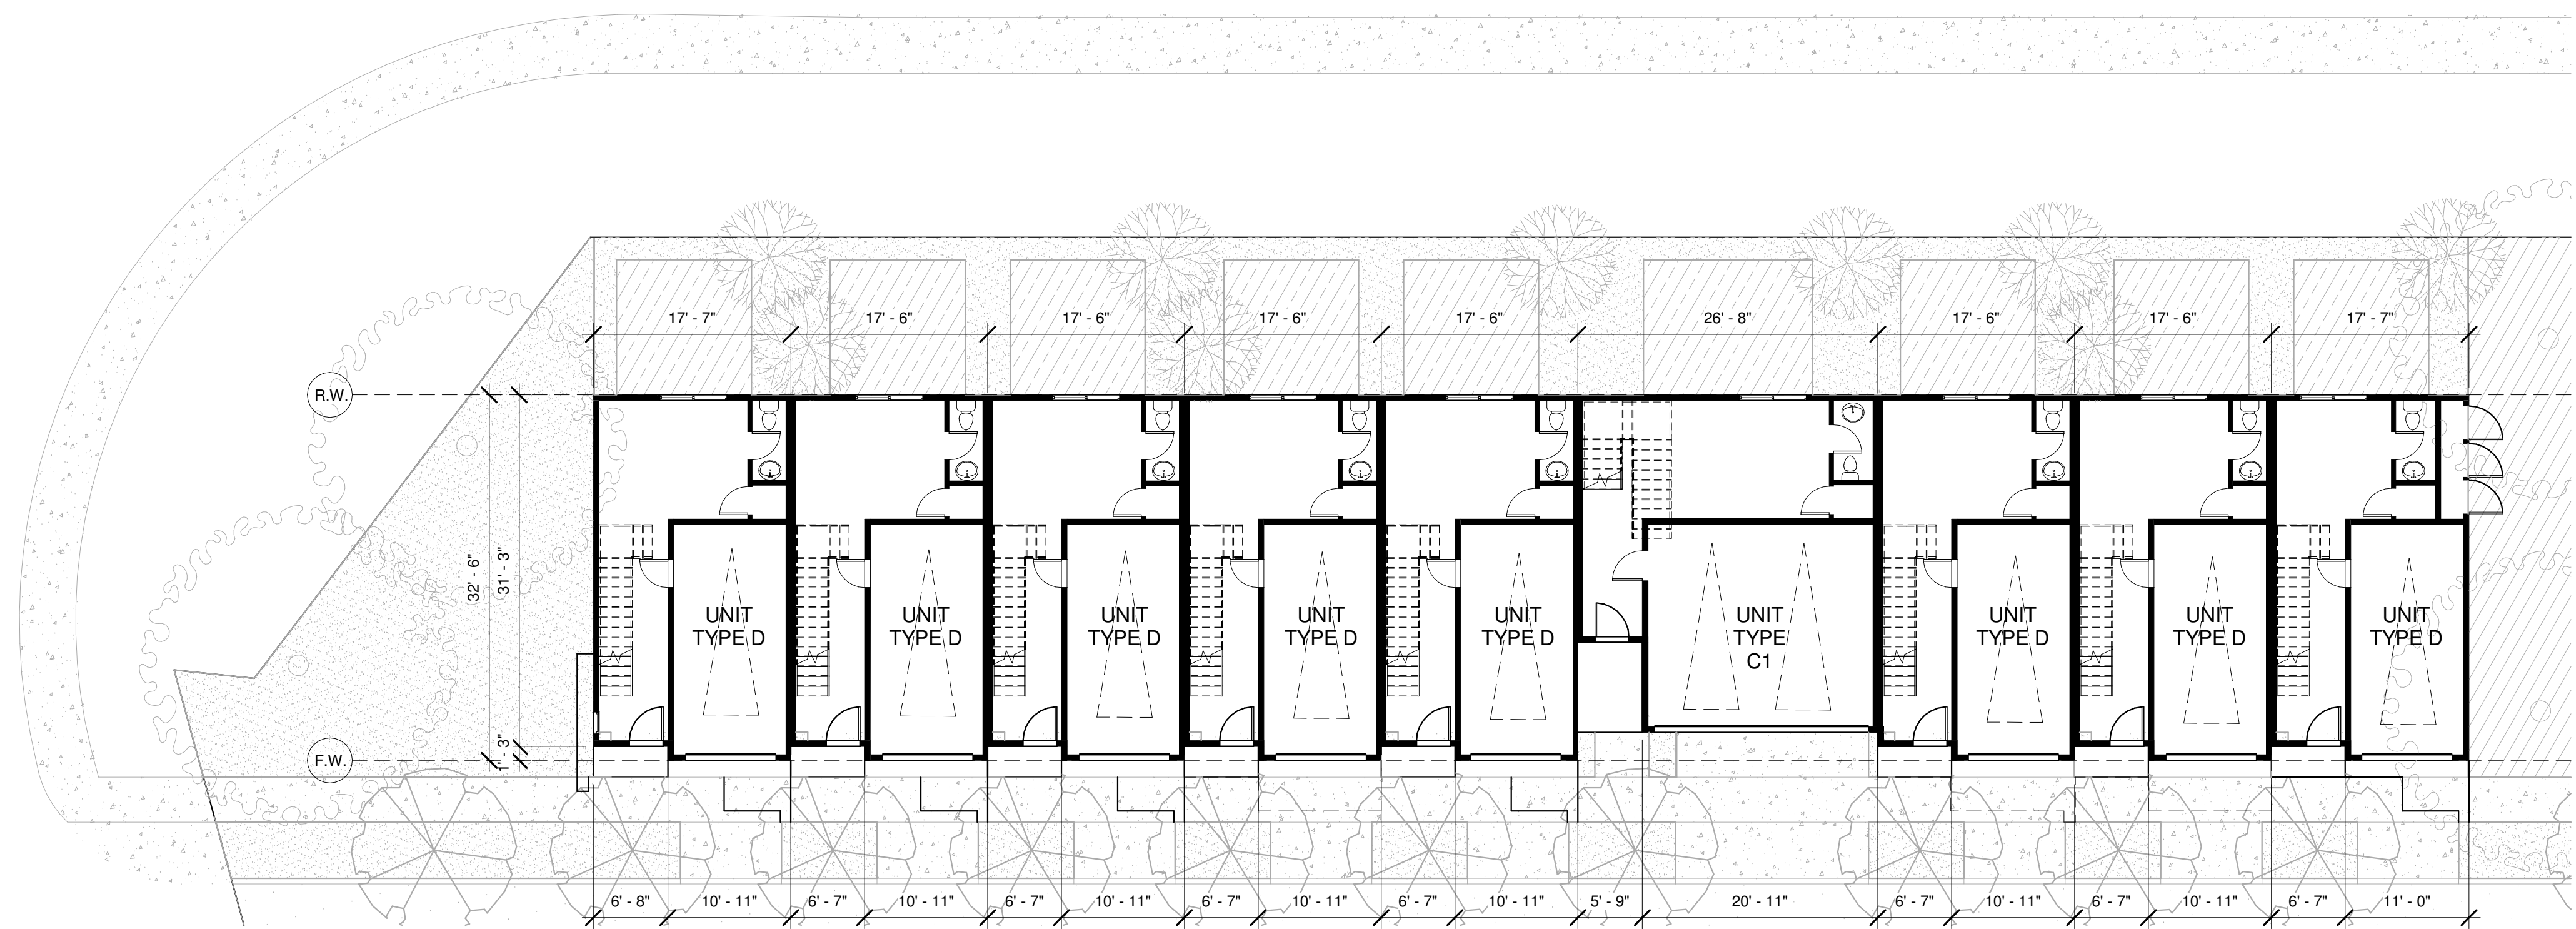

**1** MOVE (A) - GROUND FLOOR  
 SCALE: 3/32" = 1'-0"