



1 UNIT D LEVEL 1
SCALE: 1/4" = 1'-0"

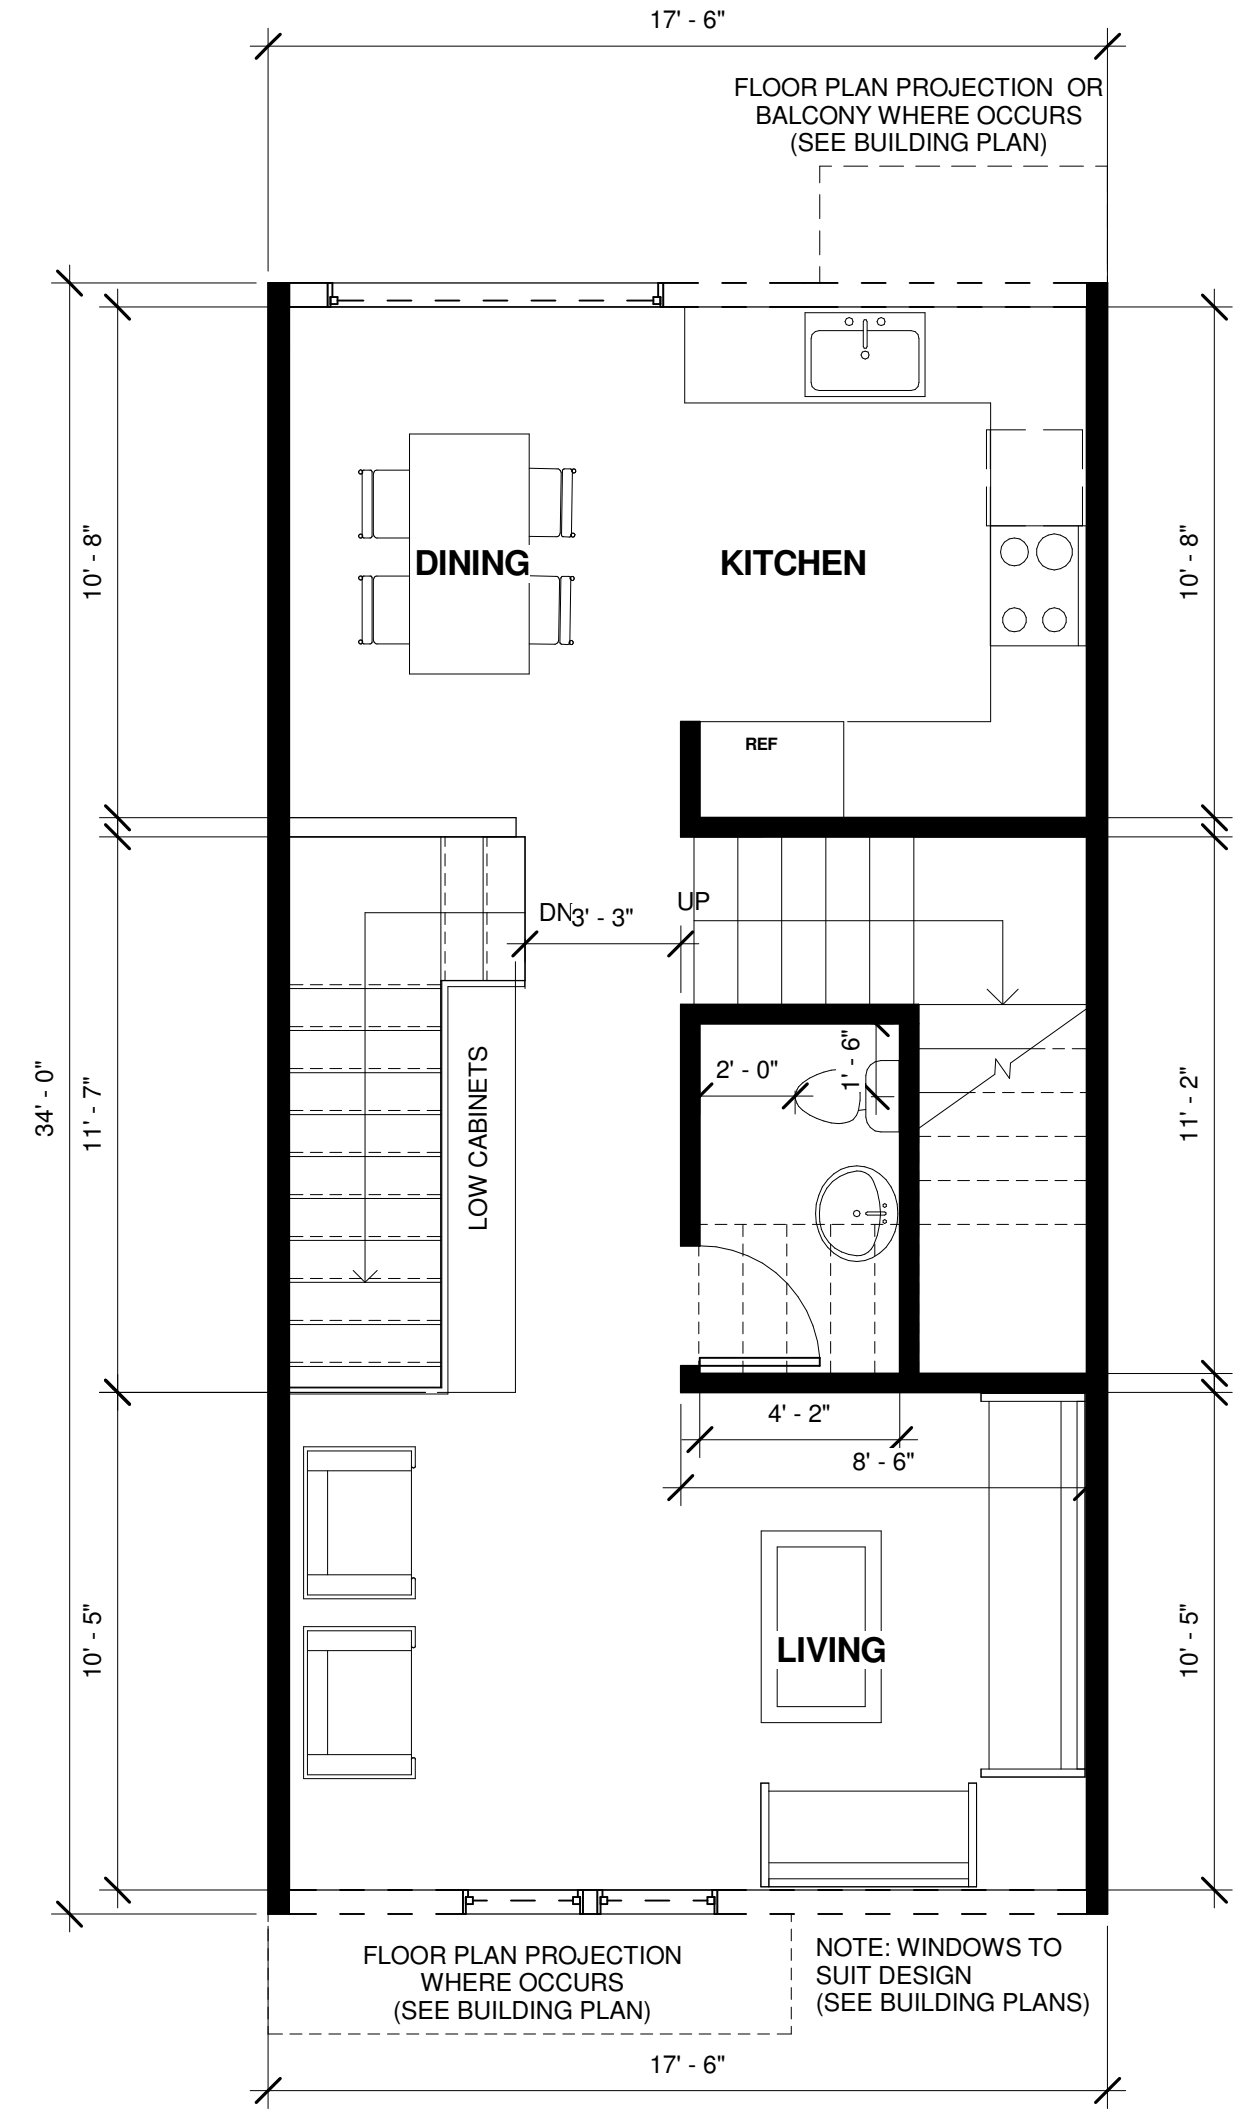

2 UNIT D LEVEL 2
SCALE: 1/4" = 1'-0"

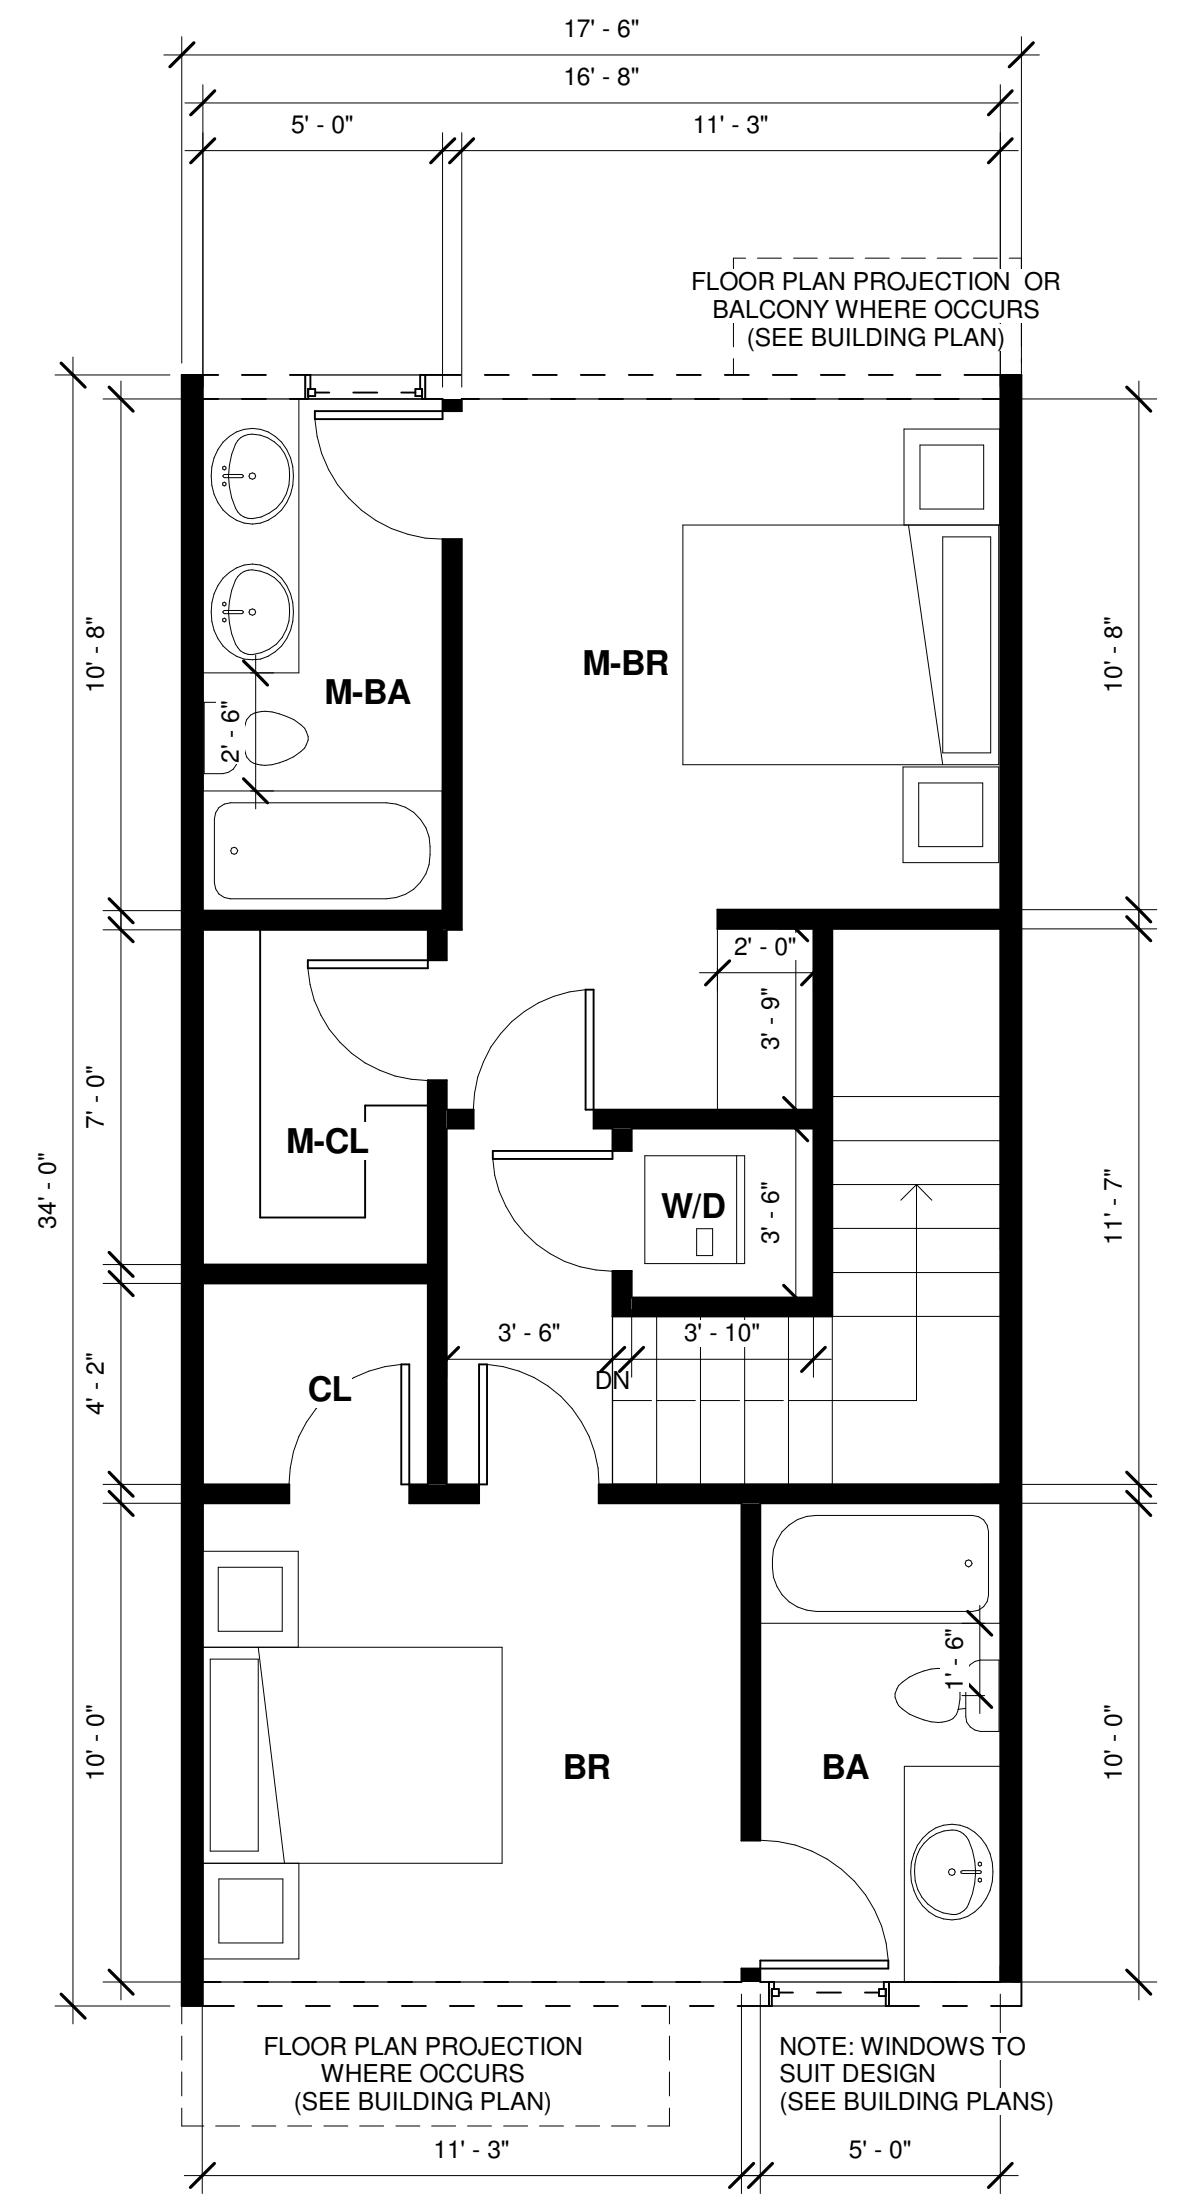

3 UNIT D LEVEL 3
SCALE: 1/4" = 1'-0"