


1 UNIT G1 ENLARGED PLAN LEVEL 1
SCALE: 1/4" = 1'-0"

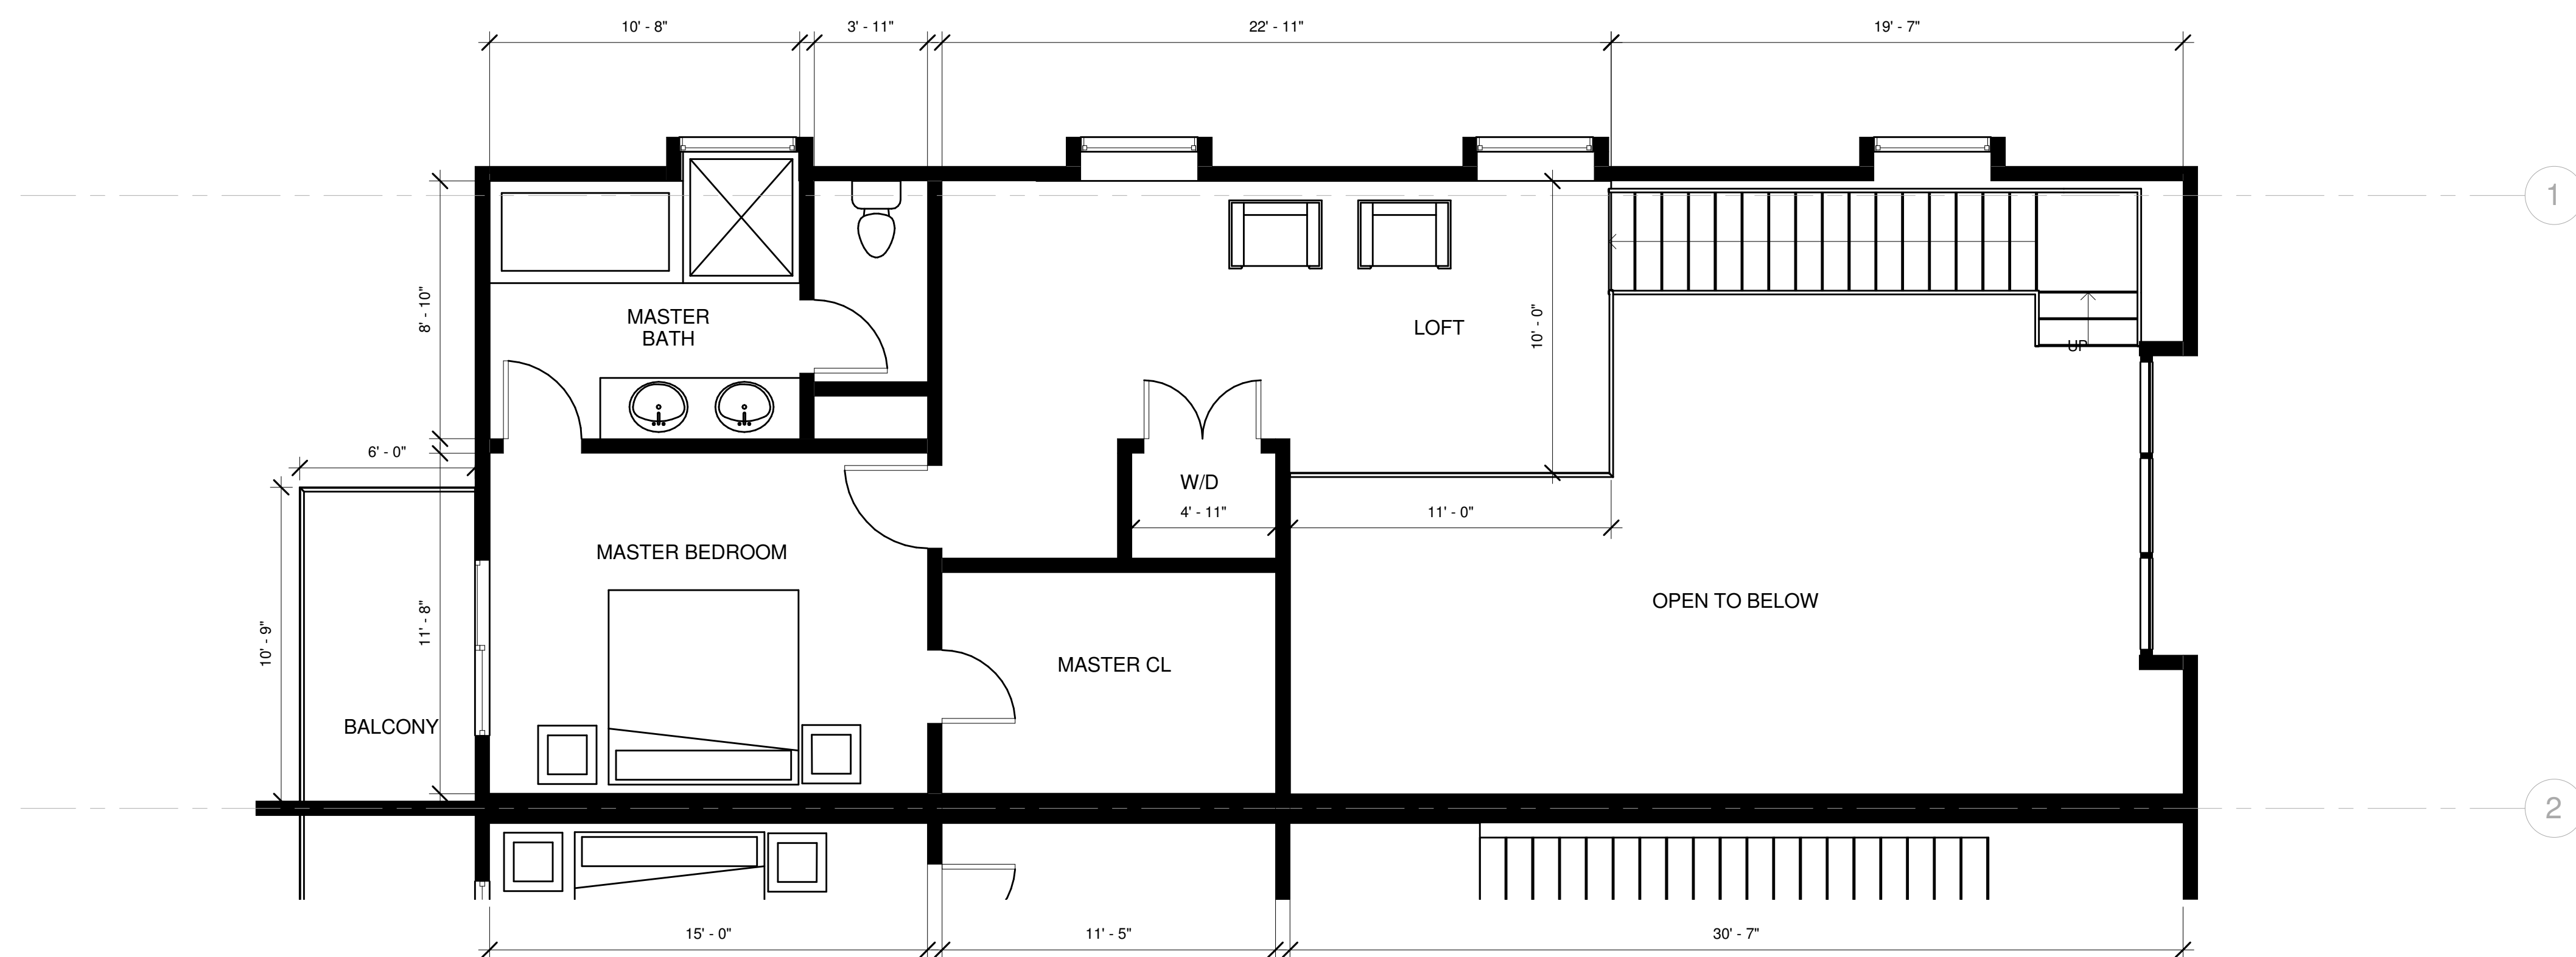

2 UNIT G1 ENLARGED PLAN LEVEL 2
SCALE: 1/4" = 1'-0"