



1 UNIT A1/B1 LEVEL 1
SCALE: 1/4" = 1'-0"

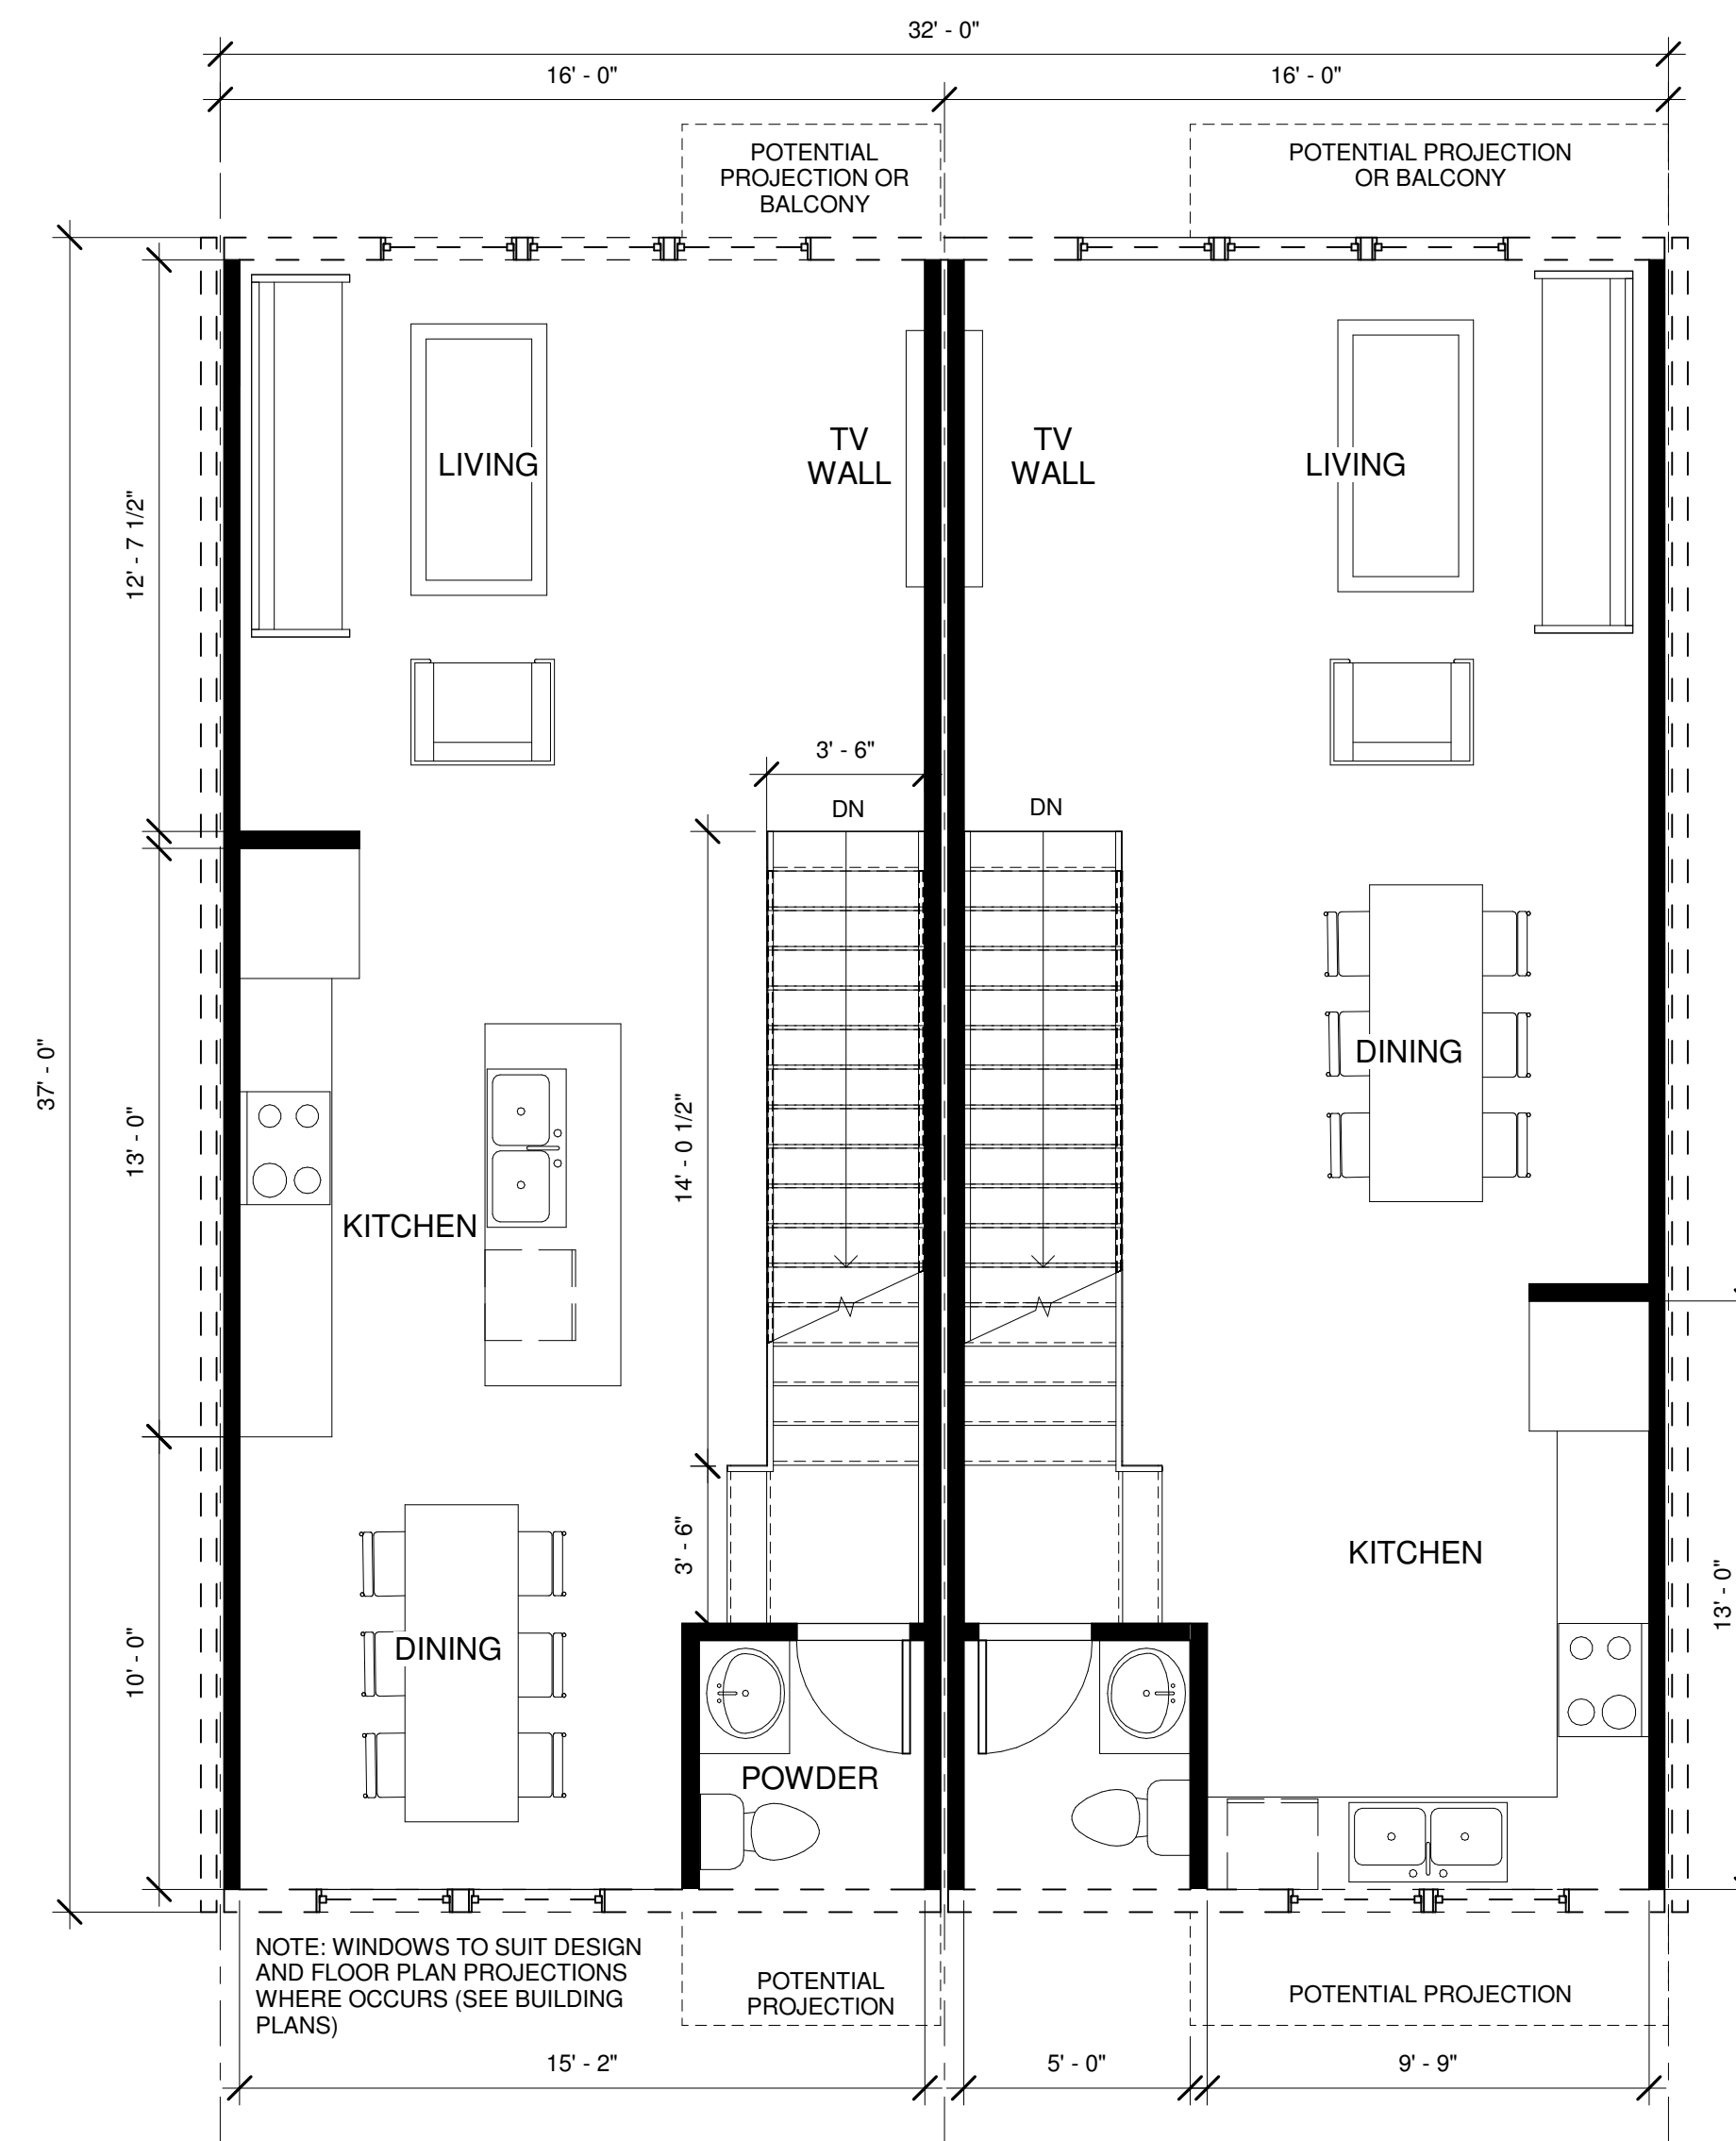

2 UNIT A1/B1 LEVEL 2
SCALE: 1/4" = 1'-0"

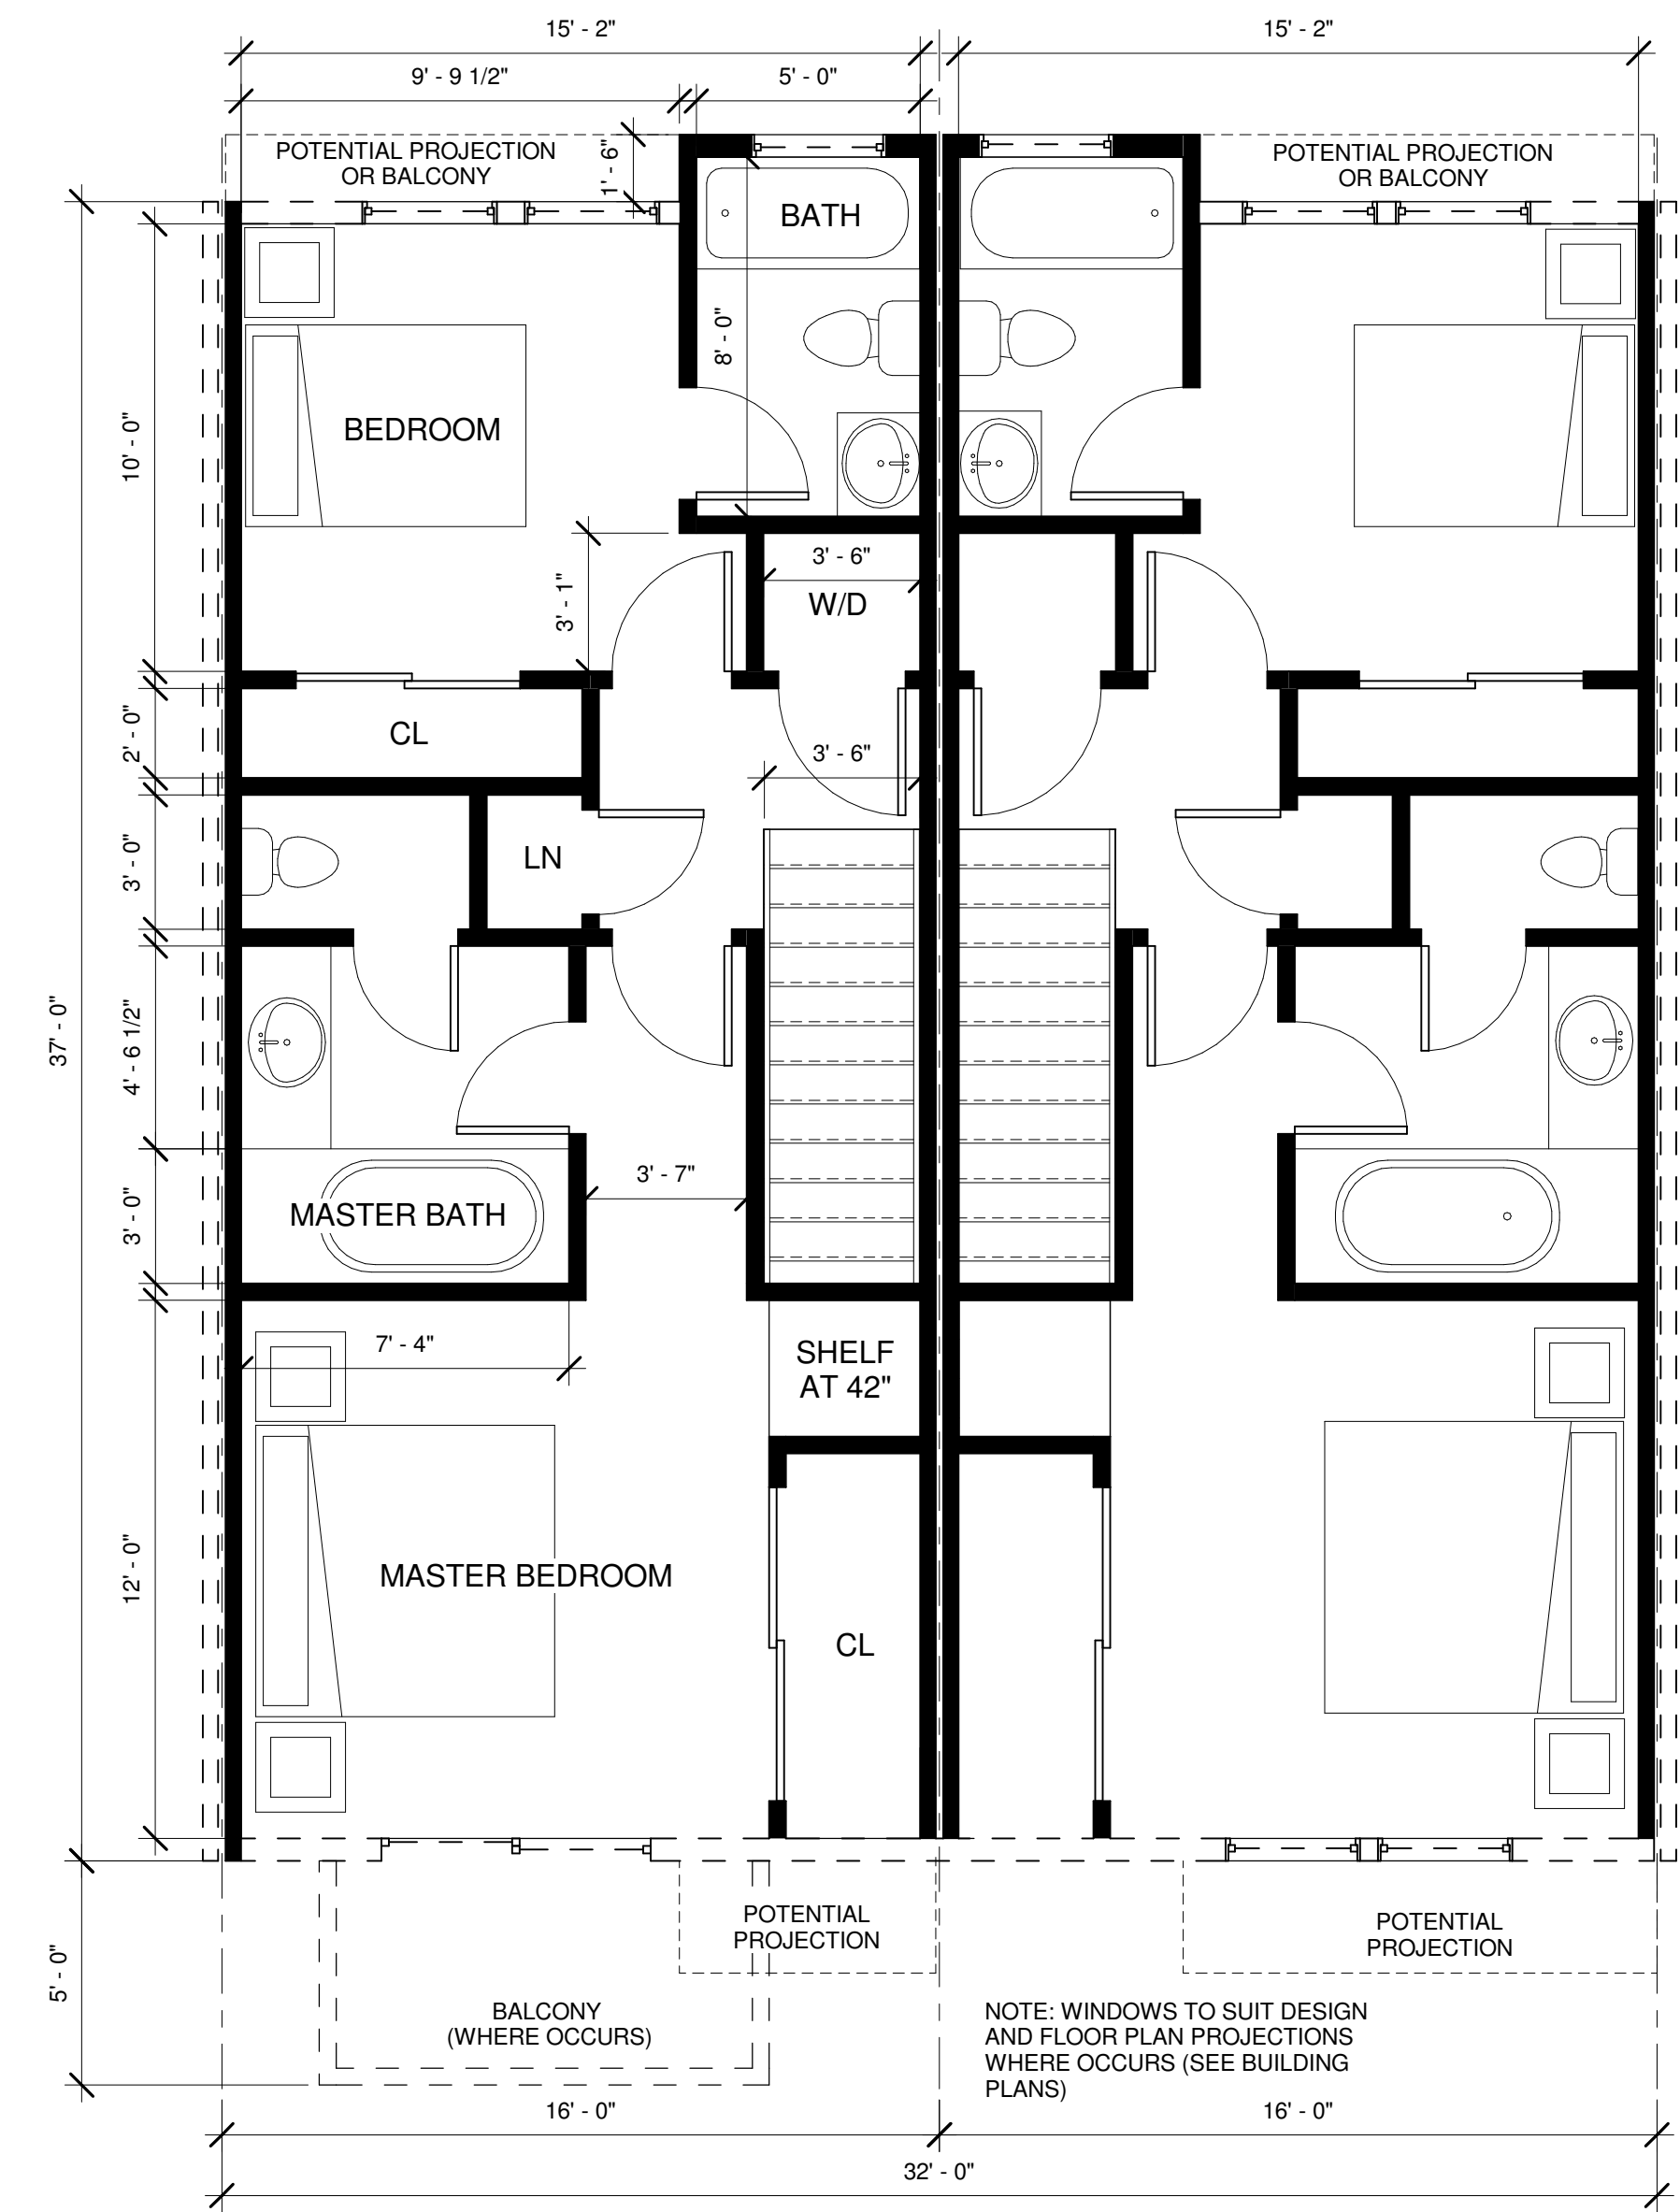

3 UNIT A1/B1 LEVEL 3
SCALE: 1/4" = 1'-0"