


NOTE
STAIR 1 & 2 SIMILAR ONLY
MIRRORED

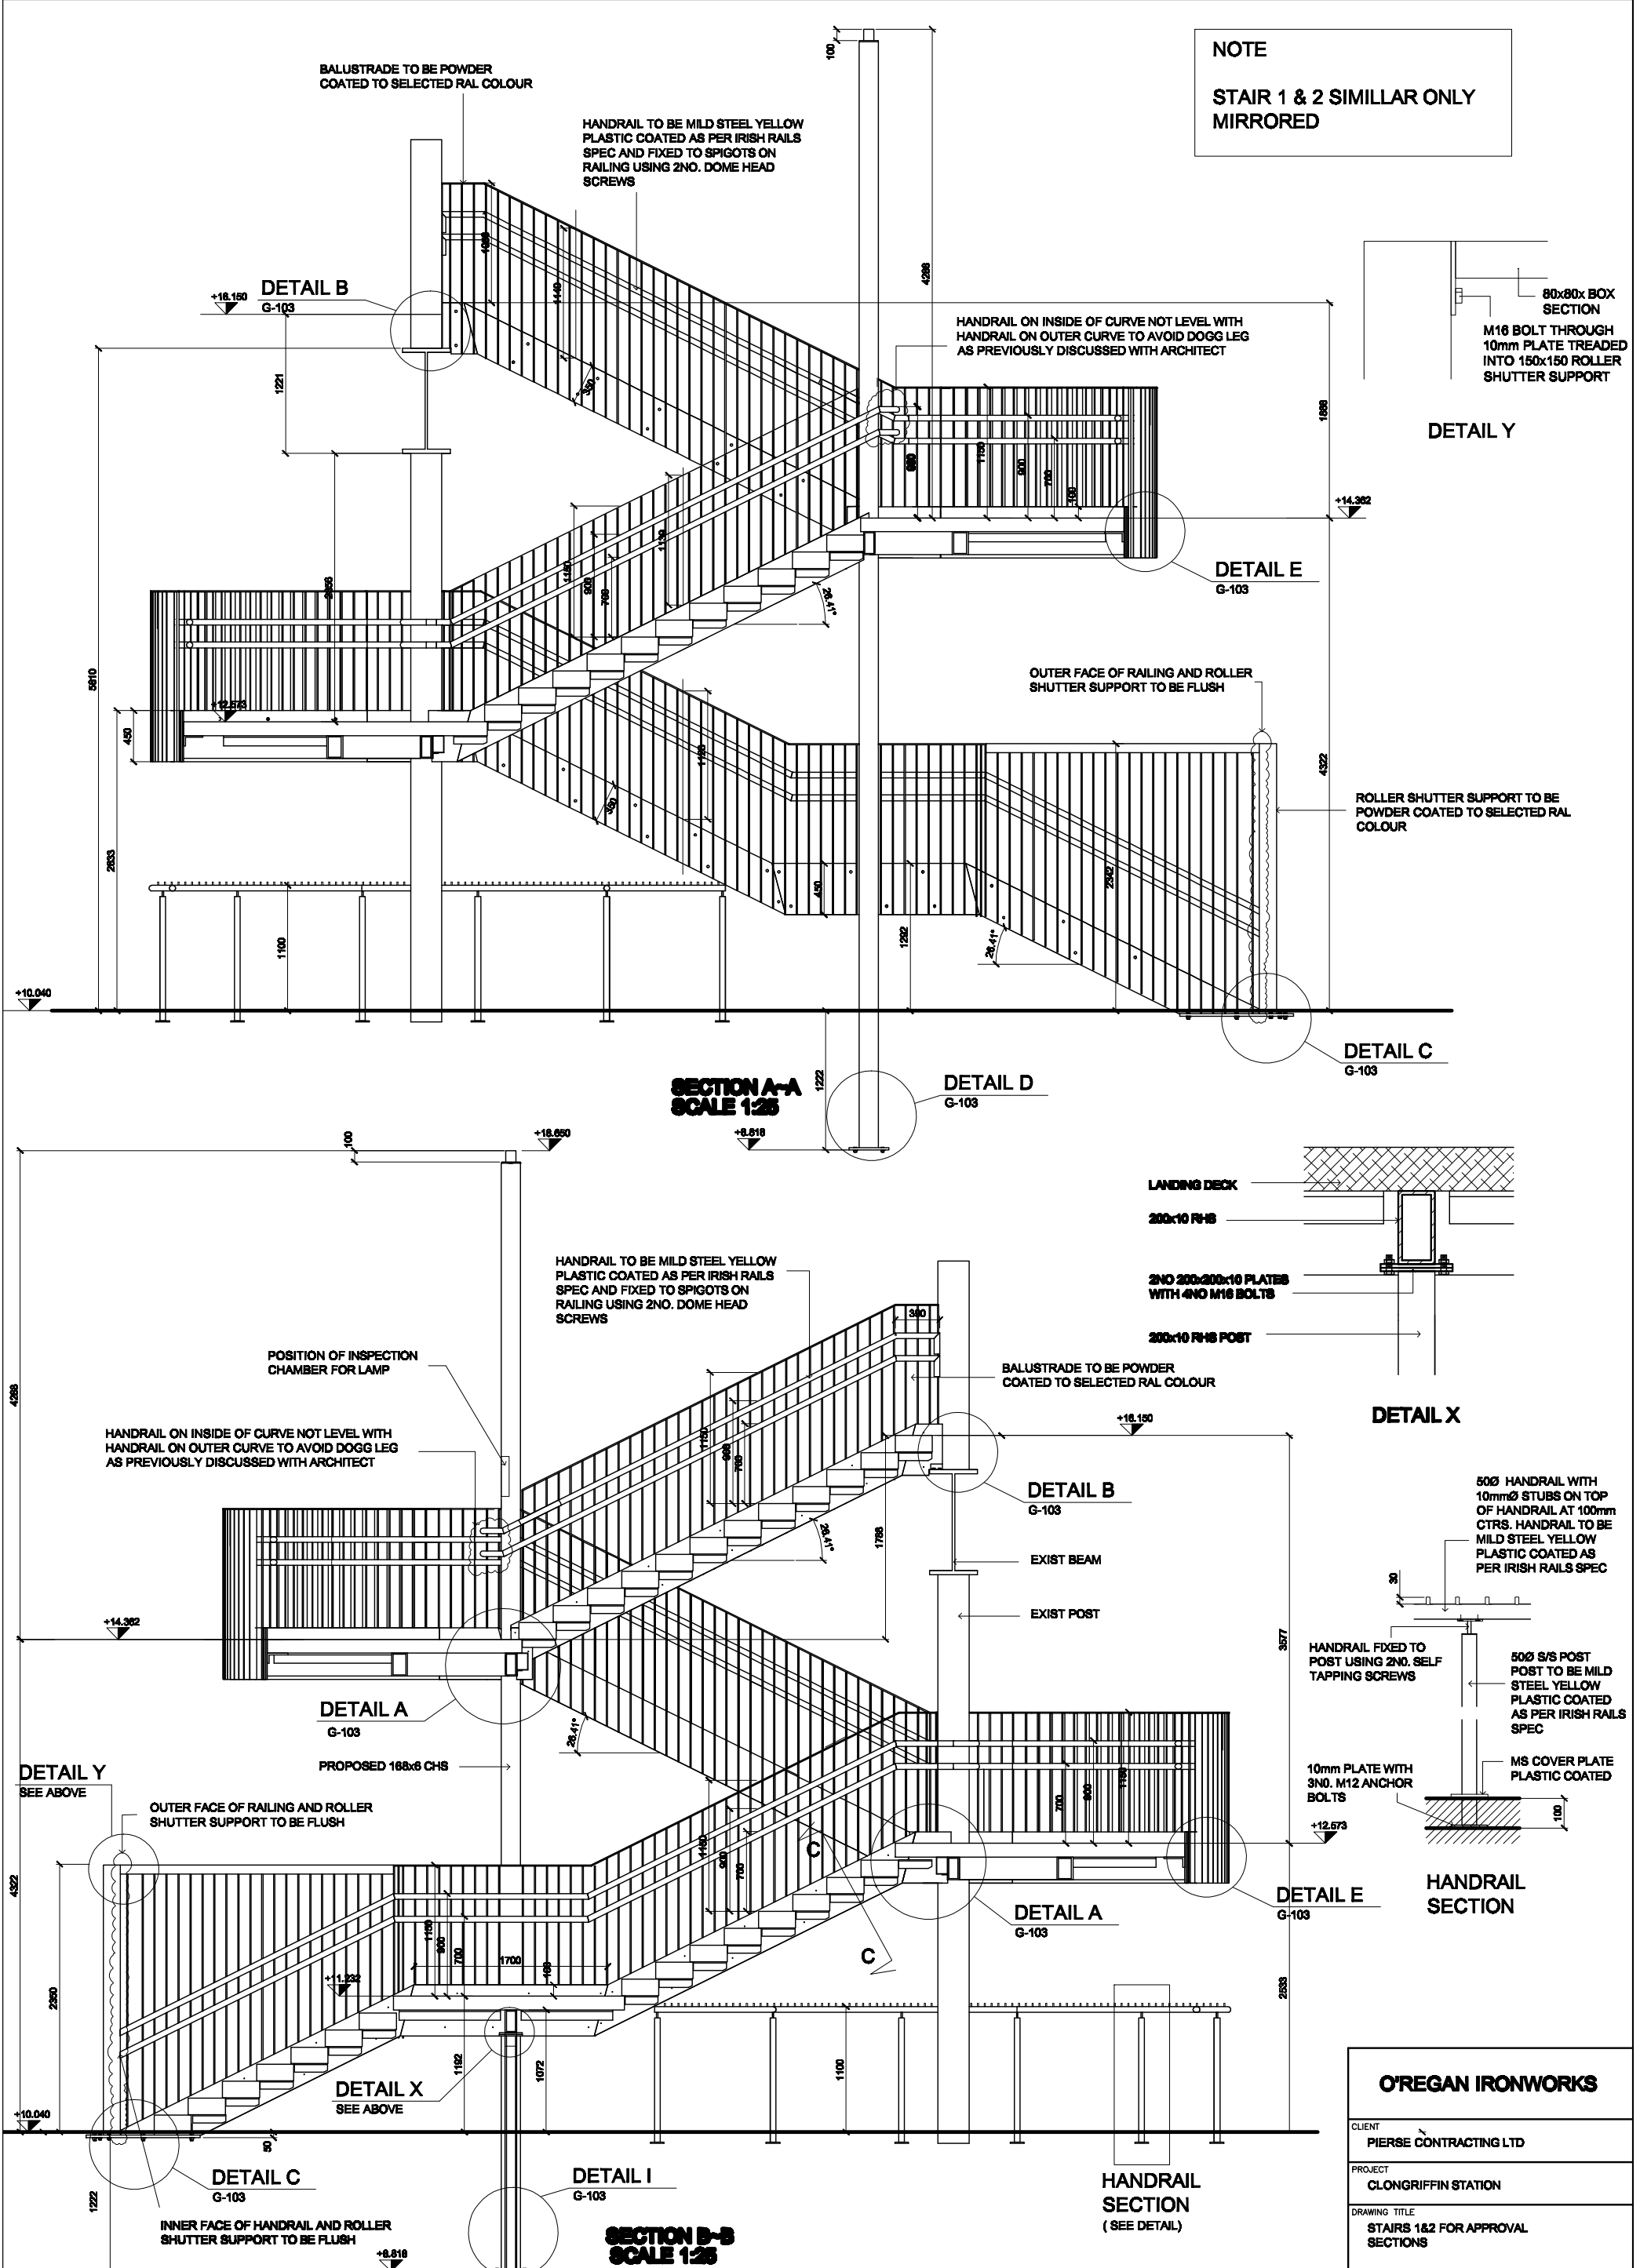

O'REGAN IRONWORKS			
CLIENT	PIERSE CONTRACTING LTD		
PROJECT	CLONGRIFFIN STATION		
DRAWING TITLE	STAIRS 1&2 FOR APPROVAL SECTIONS		
DRAWN BY	CHECKED BY	DATE	SCALE
AB	TOR	12/07/2009	As Noted
PROJECT No.	DRAWING No.	REV	
0343	[G] - 100	J	