



INSTRCUTORS :  
DR.SARA ALMASRI  
DR.AHMAD HASSAN




STUDENTS NAMES:  
ASAGIRH - IMAN - FATIMA S - FATIMA K

# CHILDREN ENVIRONMENTAL LEARNING CENTER IN AL AIN

INTEGRATED BUILDING DESIGN STUDIO  
ARCH 430- SPRING 2012


# UAEU

UNITED ARAB EMIRATES UNIVERSITY  
FACULTY OF ENGINEERING  
DEPARTMENT OF ARCHITECTURAL ENGINEERING

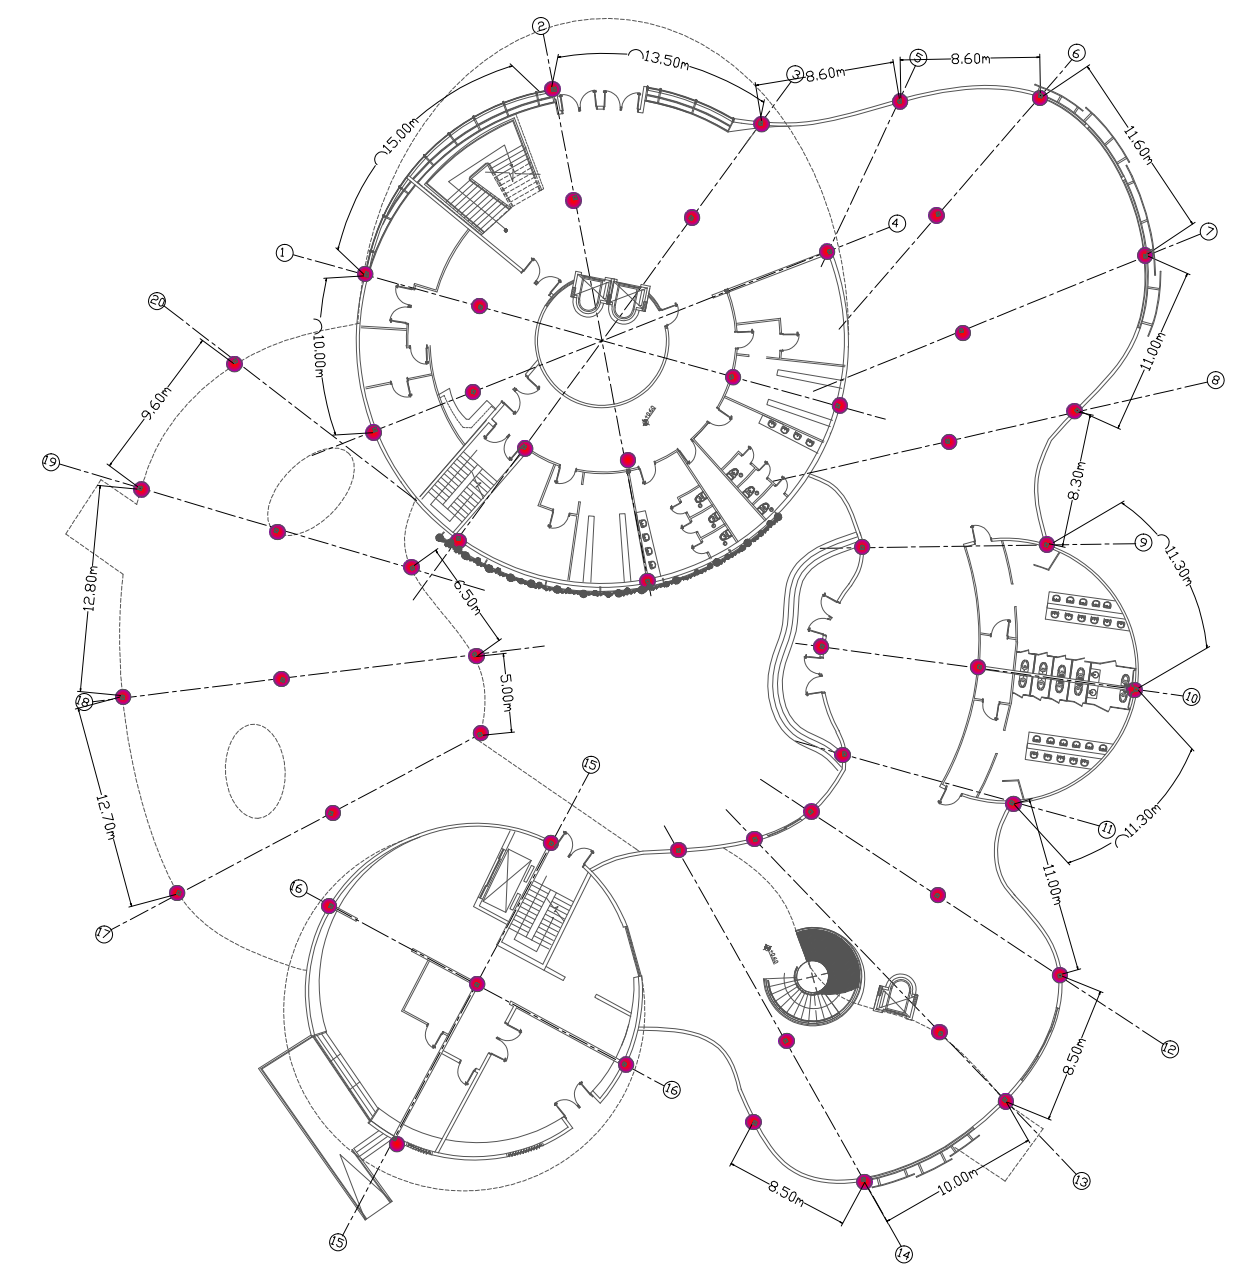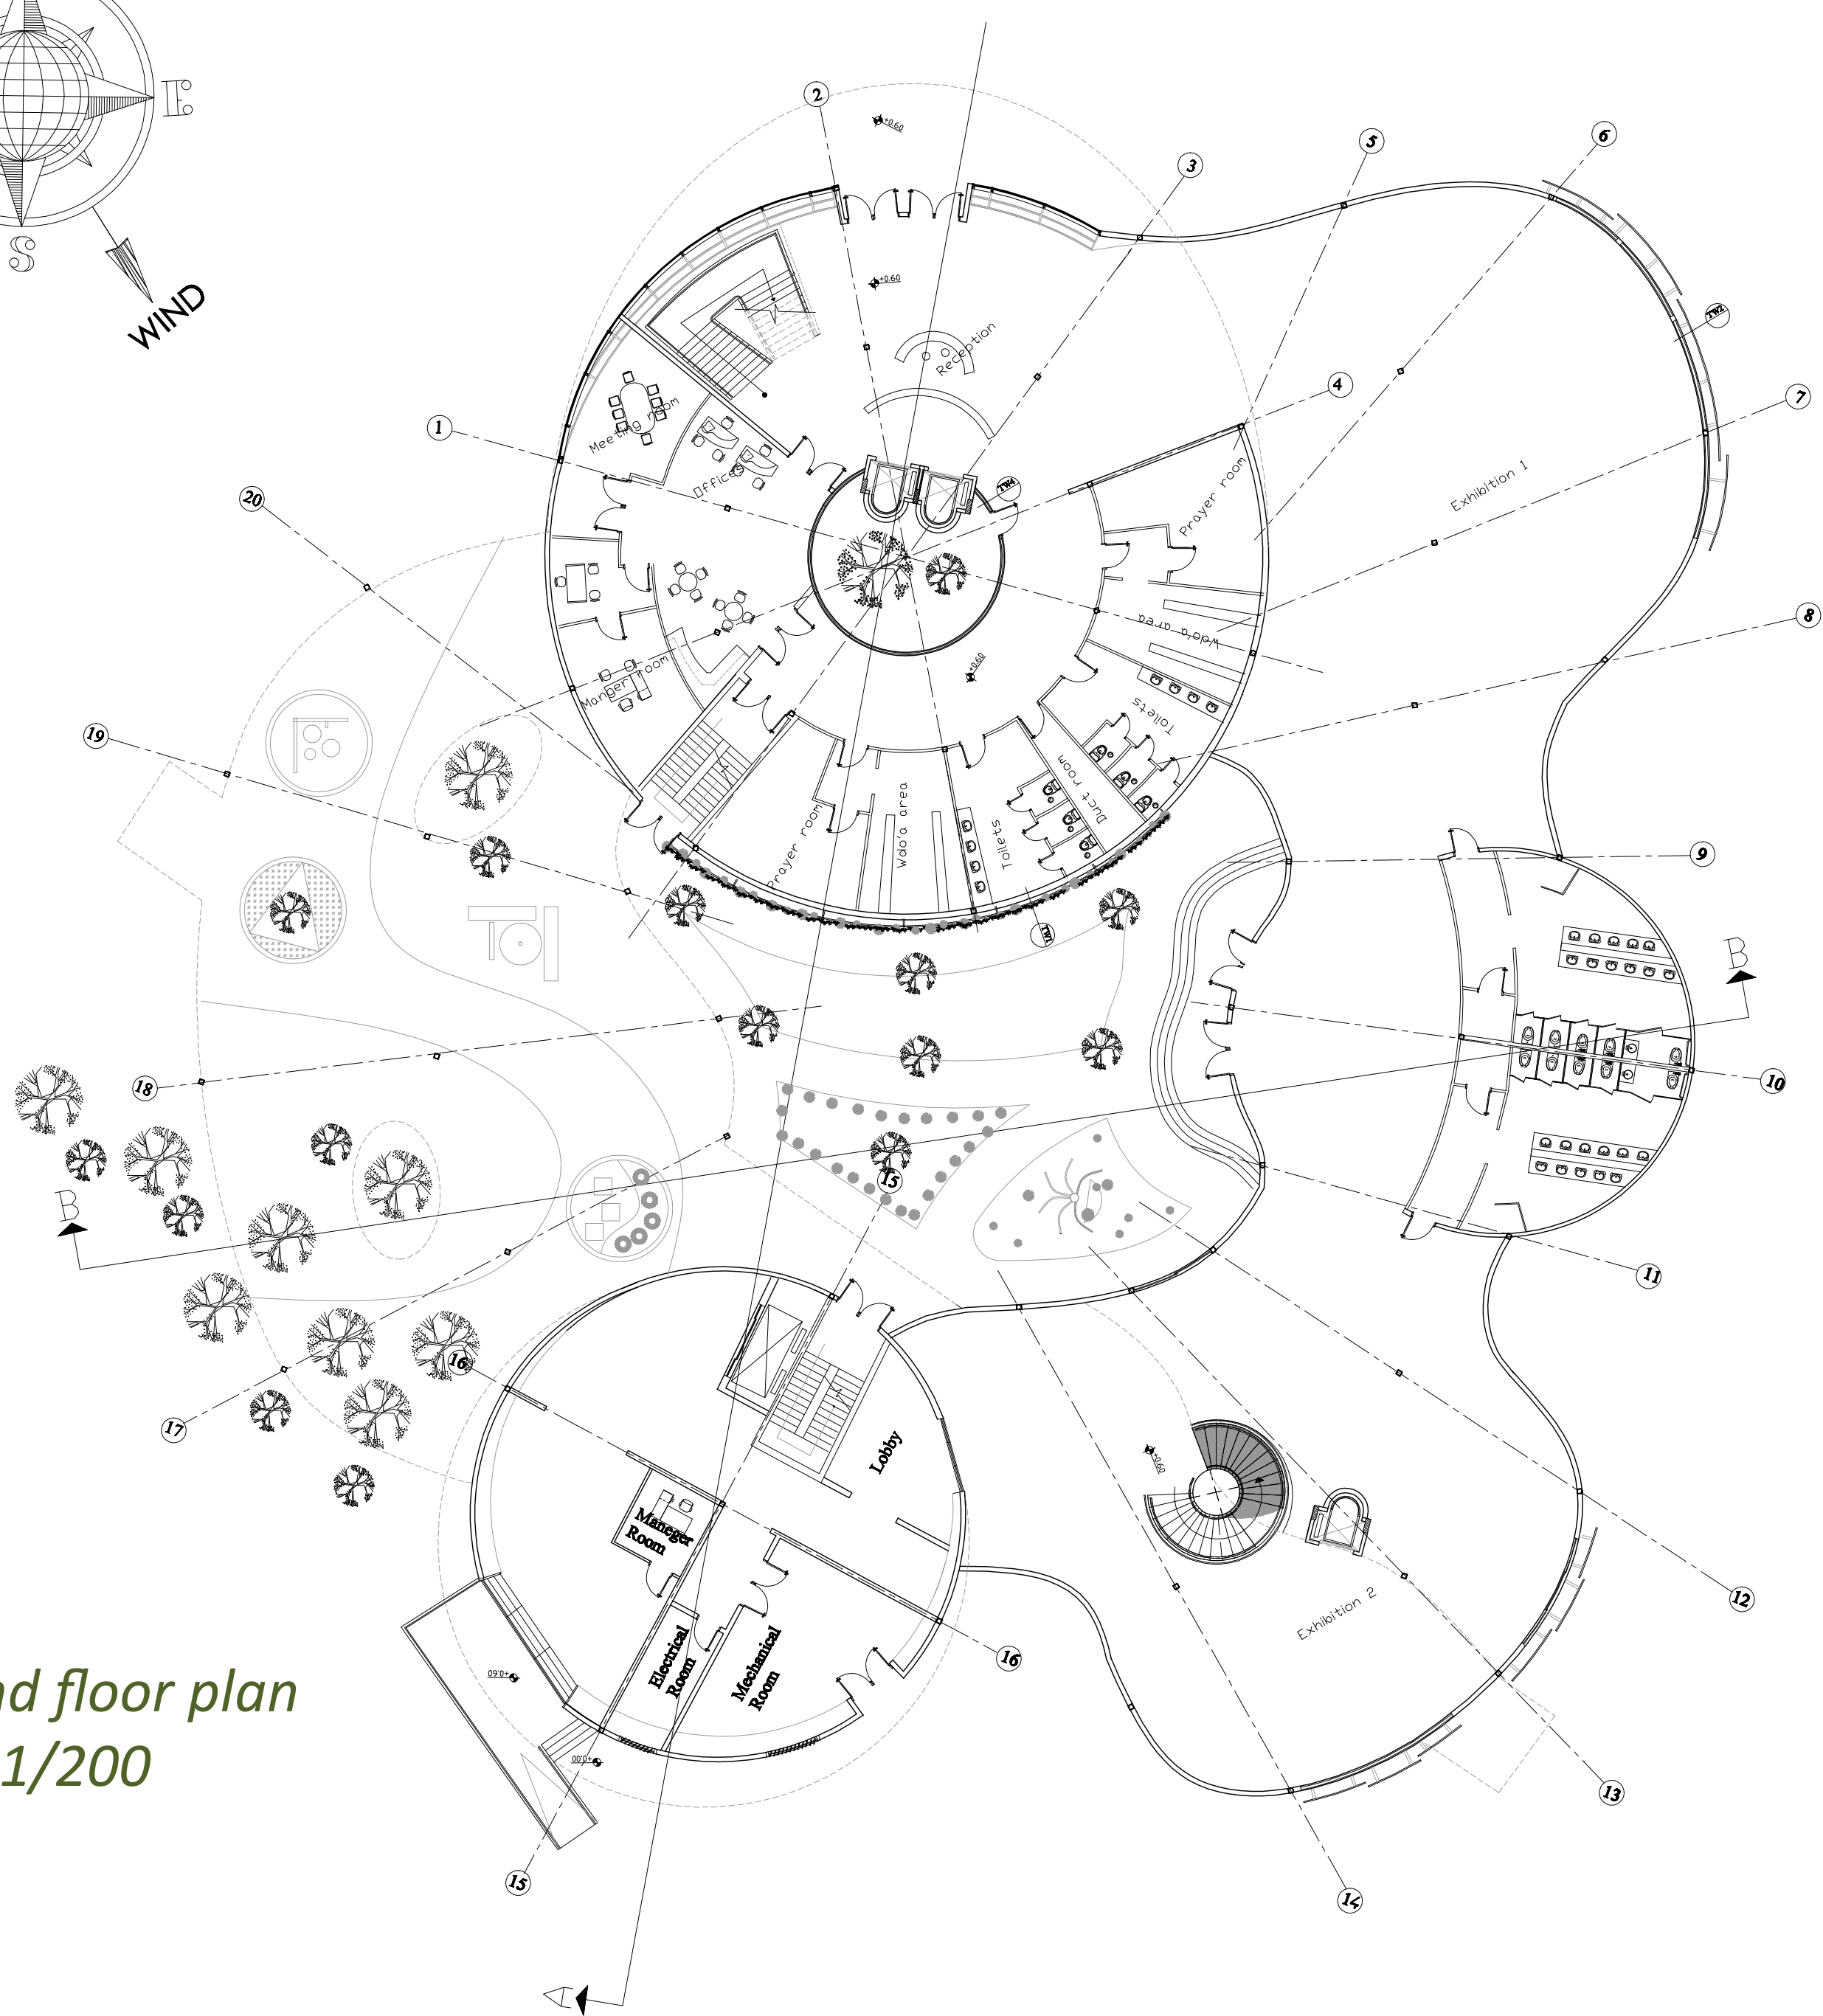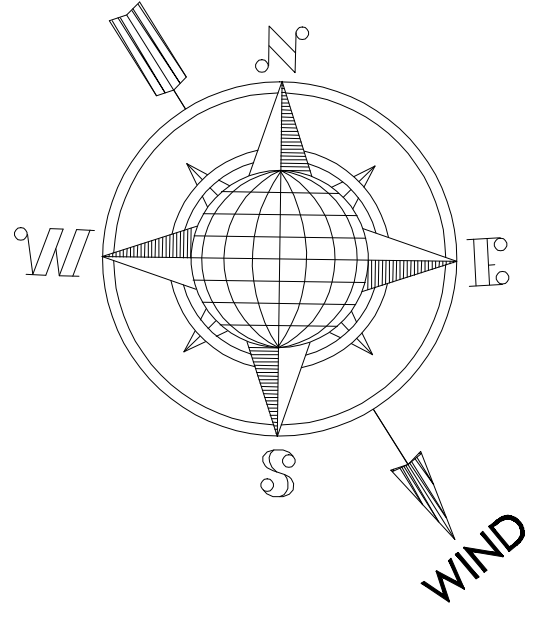

Structural GF Plan key

Ground floor plan  
1/200

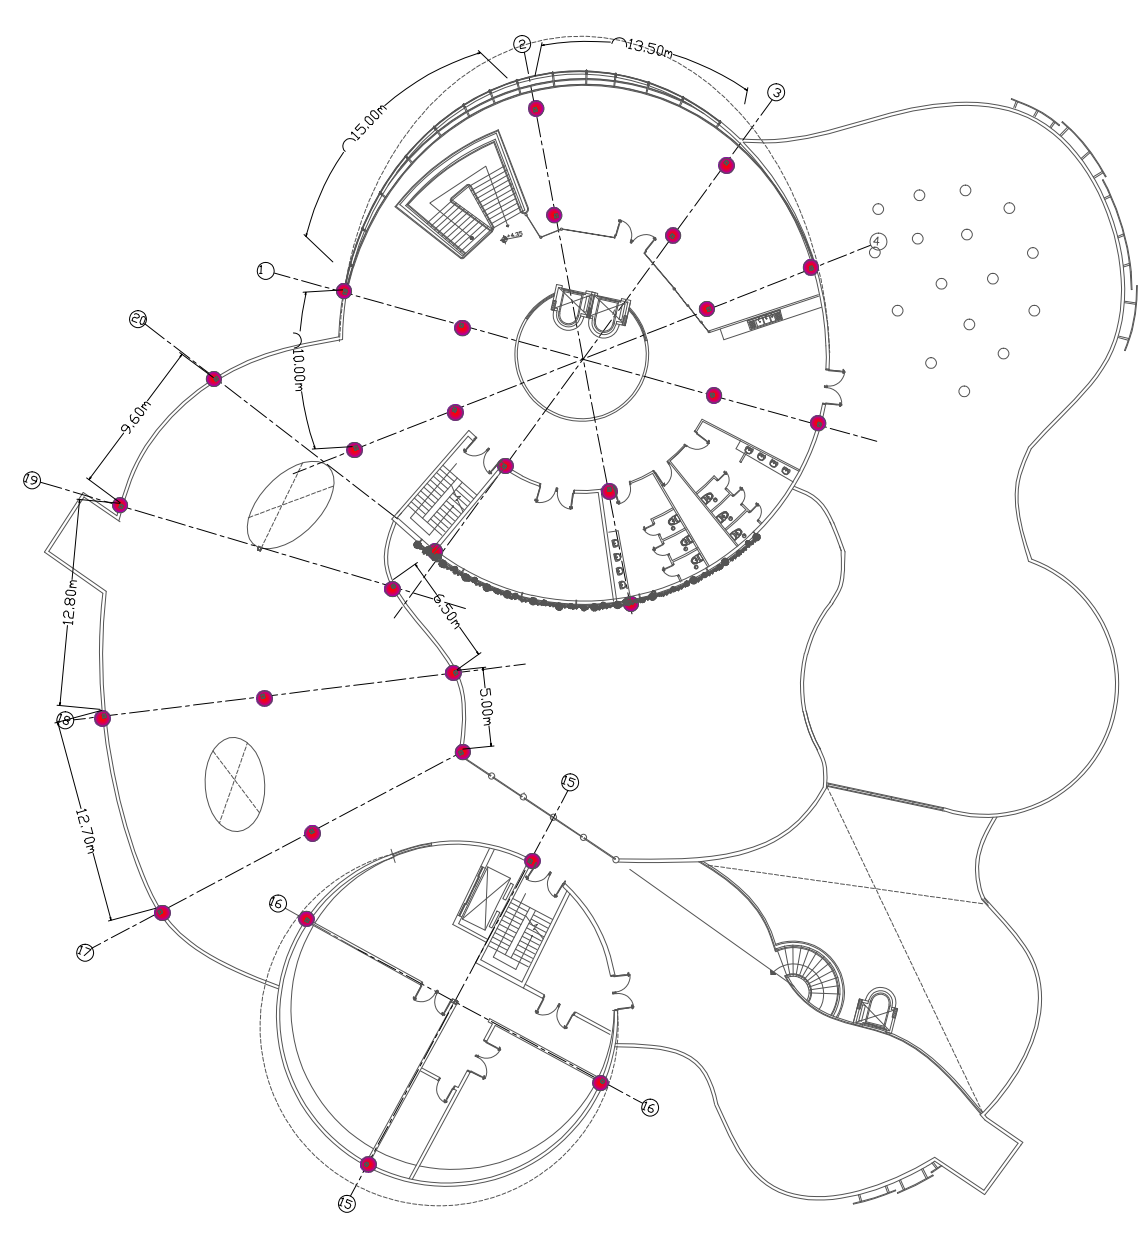

Structural FF Plan key



First floor plan  
1/200