




Detail 1
Scale 1:10

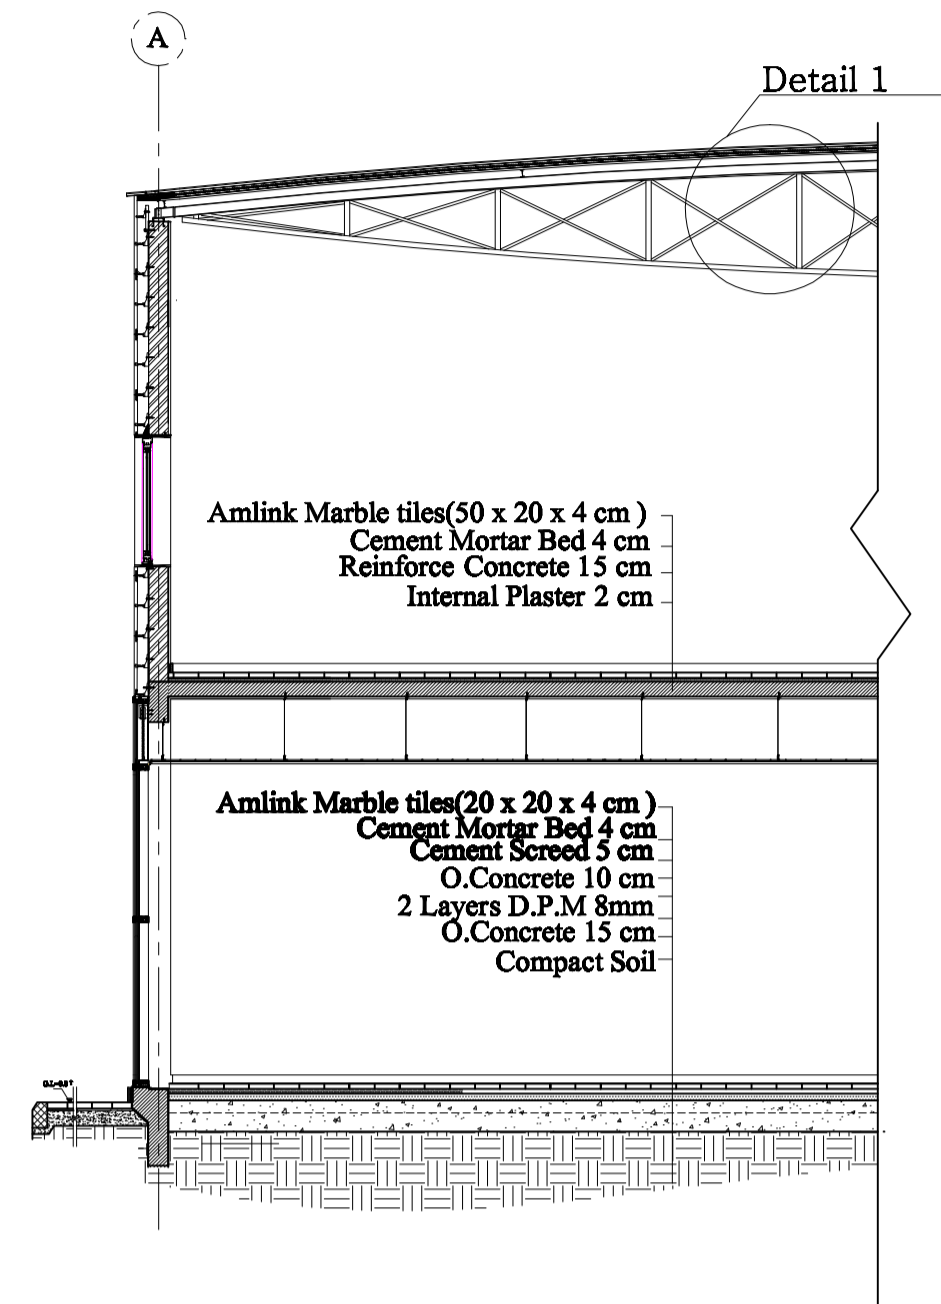


Partial section
Scale 1:50
Sheet S3

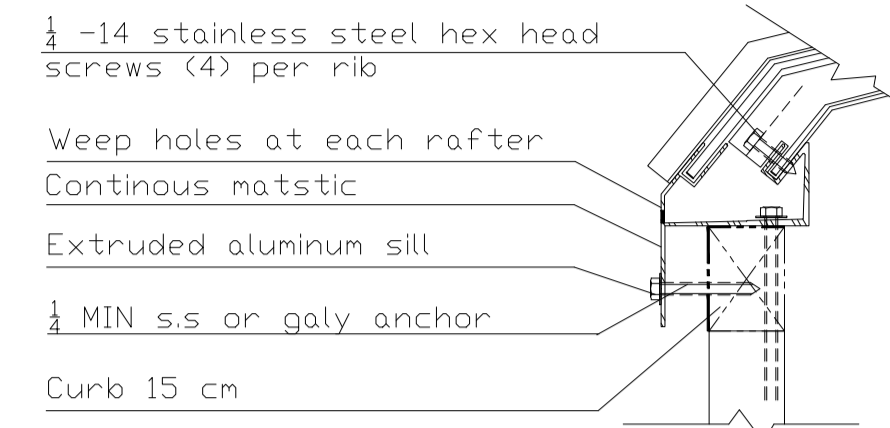


Detail 3
Scale 1:10

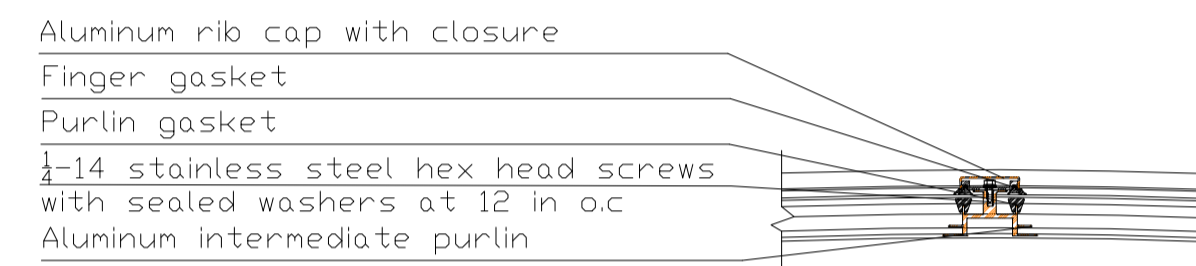


Detail 4
Scale 1:10

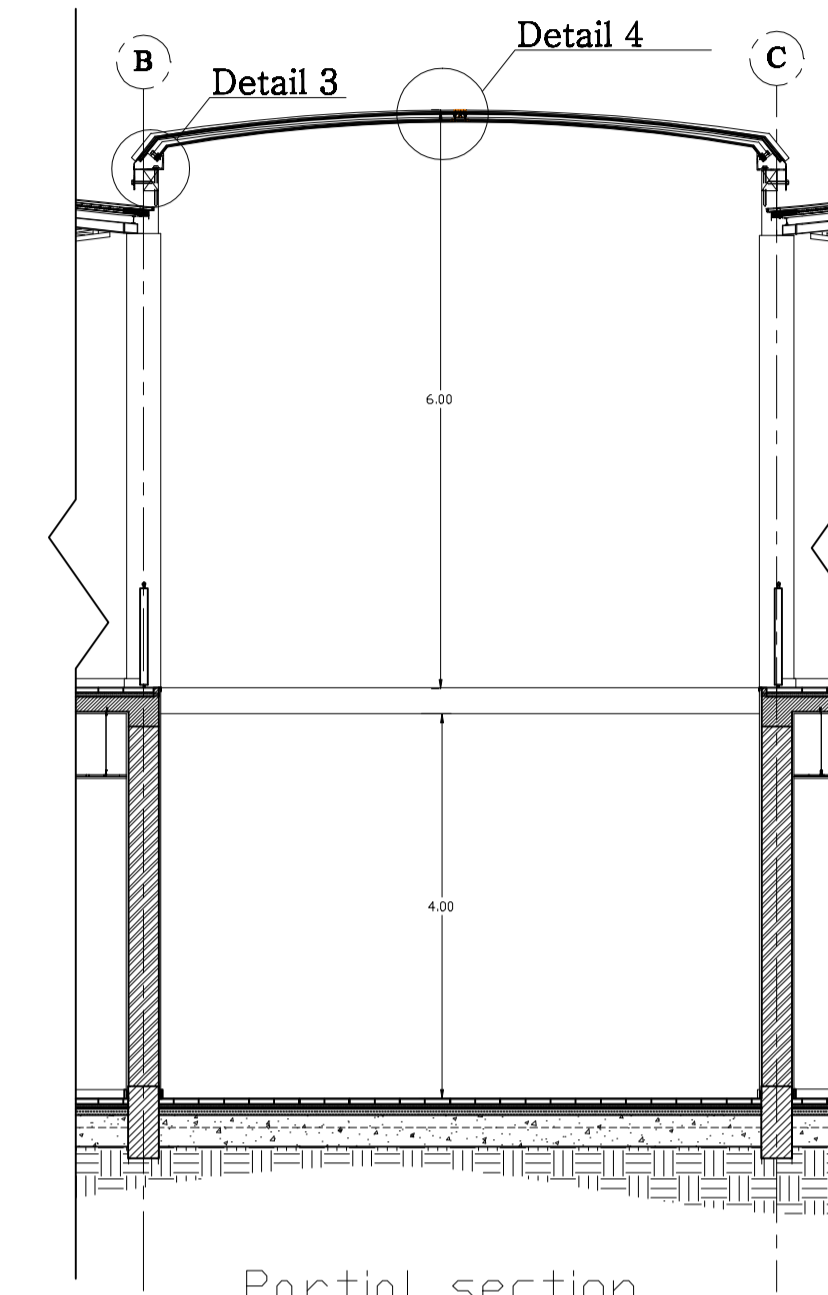


Partial section
Scale 1:50
Sheet S3

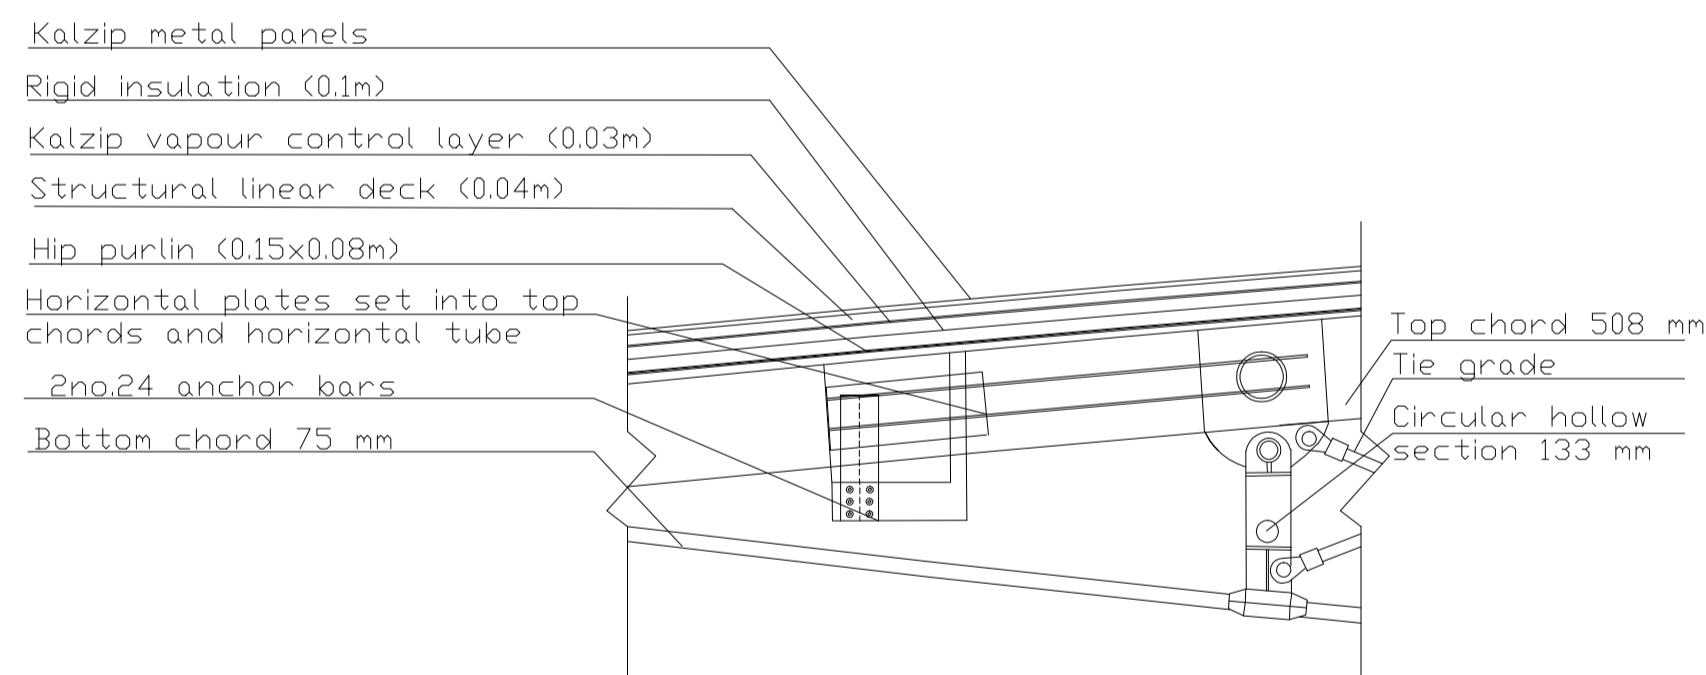


Detail 2
Scale 1:10

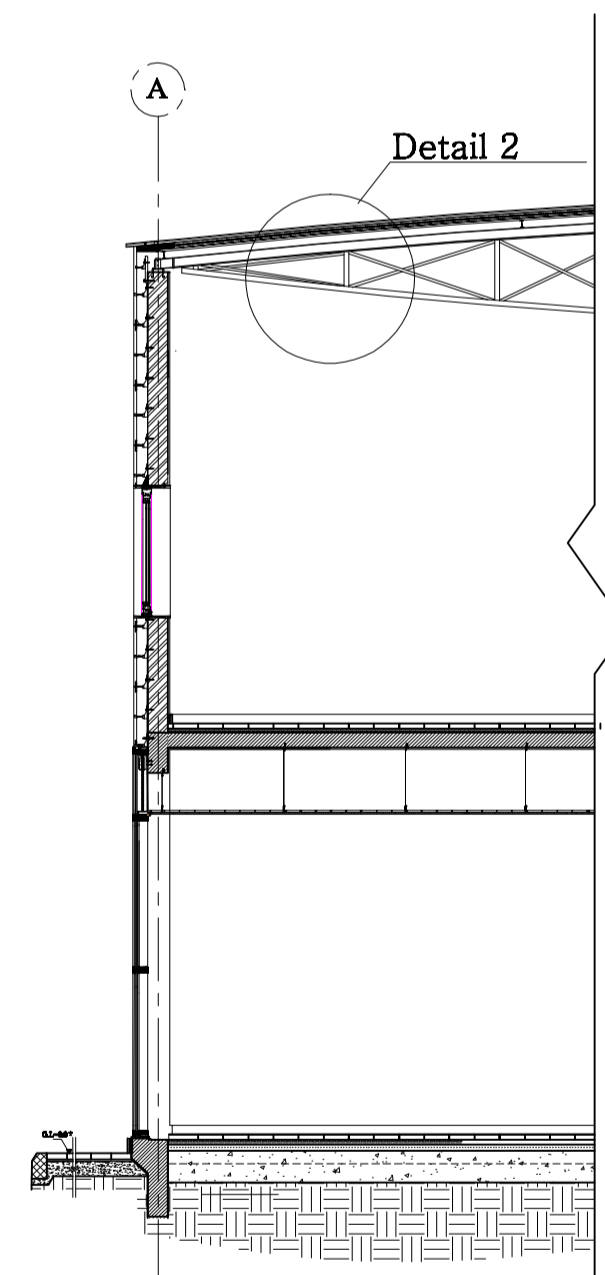

Partial section
Scale 1:50
Sheet S3

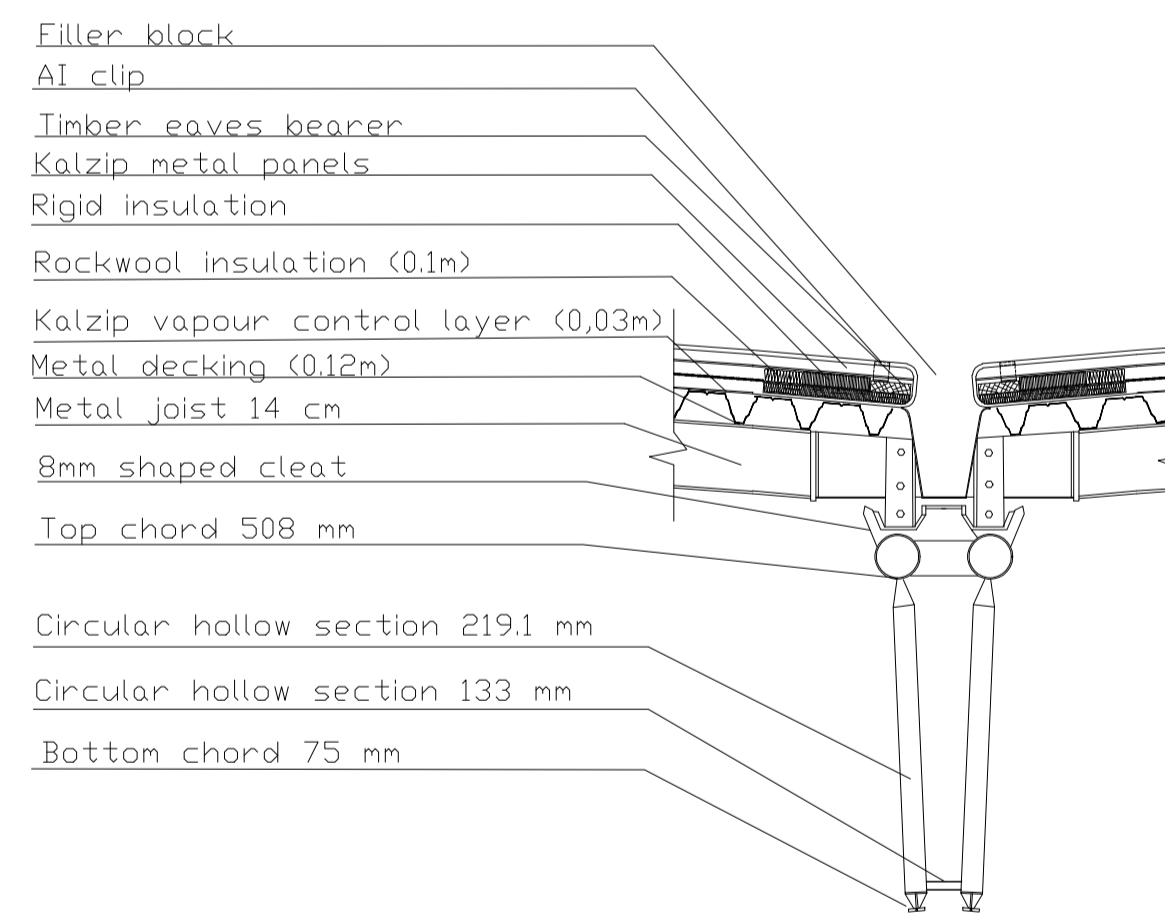

Detail 5
Scale 1:10

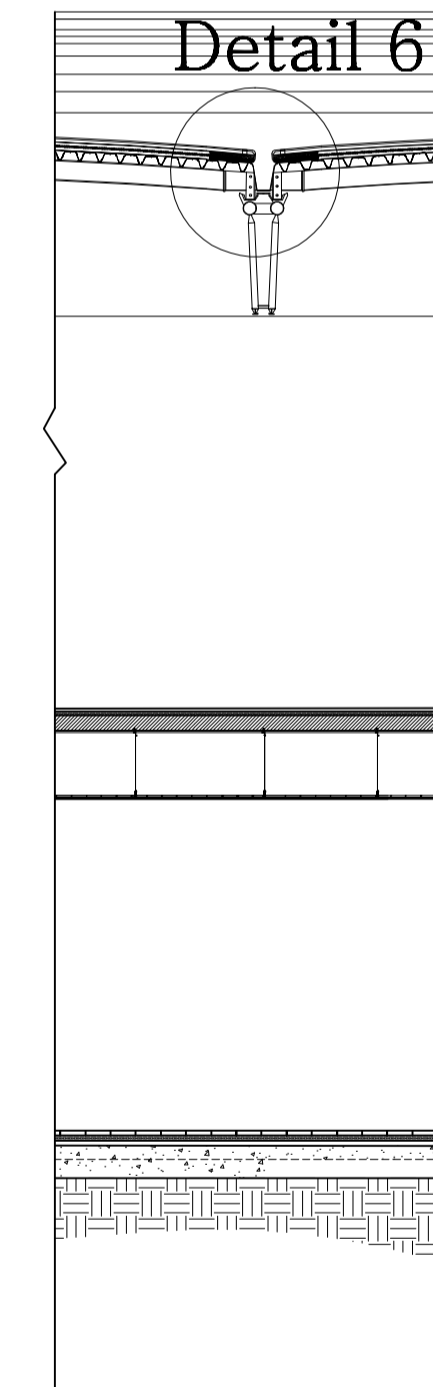

Partial section
Scale 1:50
Sheet S3



Faculty of Engineering
Architectural Engineering Department

Scale			
Centerlines			
Dimensions			
Partial Section Key			
Levels			
Layers			
Details			
Detail labeling			
Sheet number			
Sheet name			