


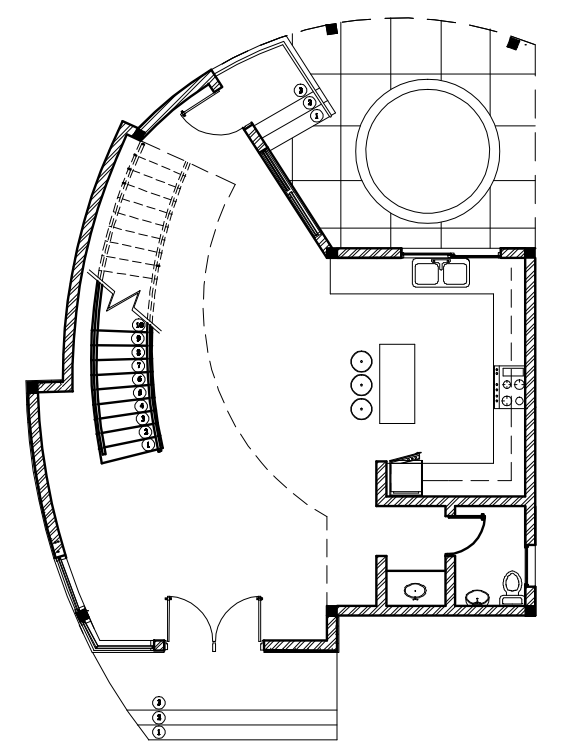


UAE UNIVERSITY
FACULTY OF ENGINEERING
DEPT. OF ARCH. ENG.

Elevation Key



North

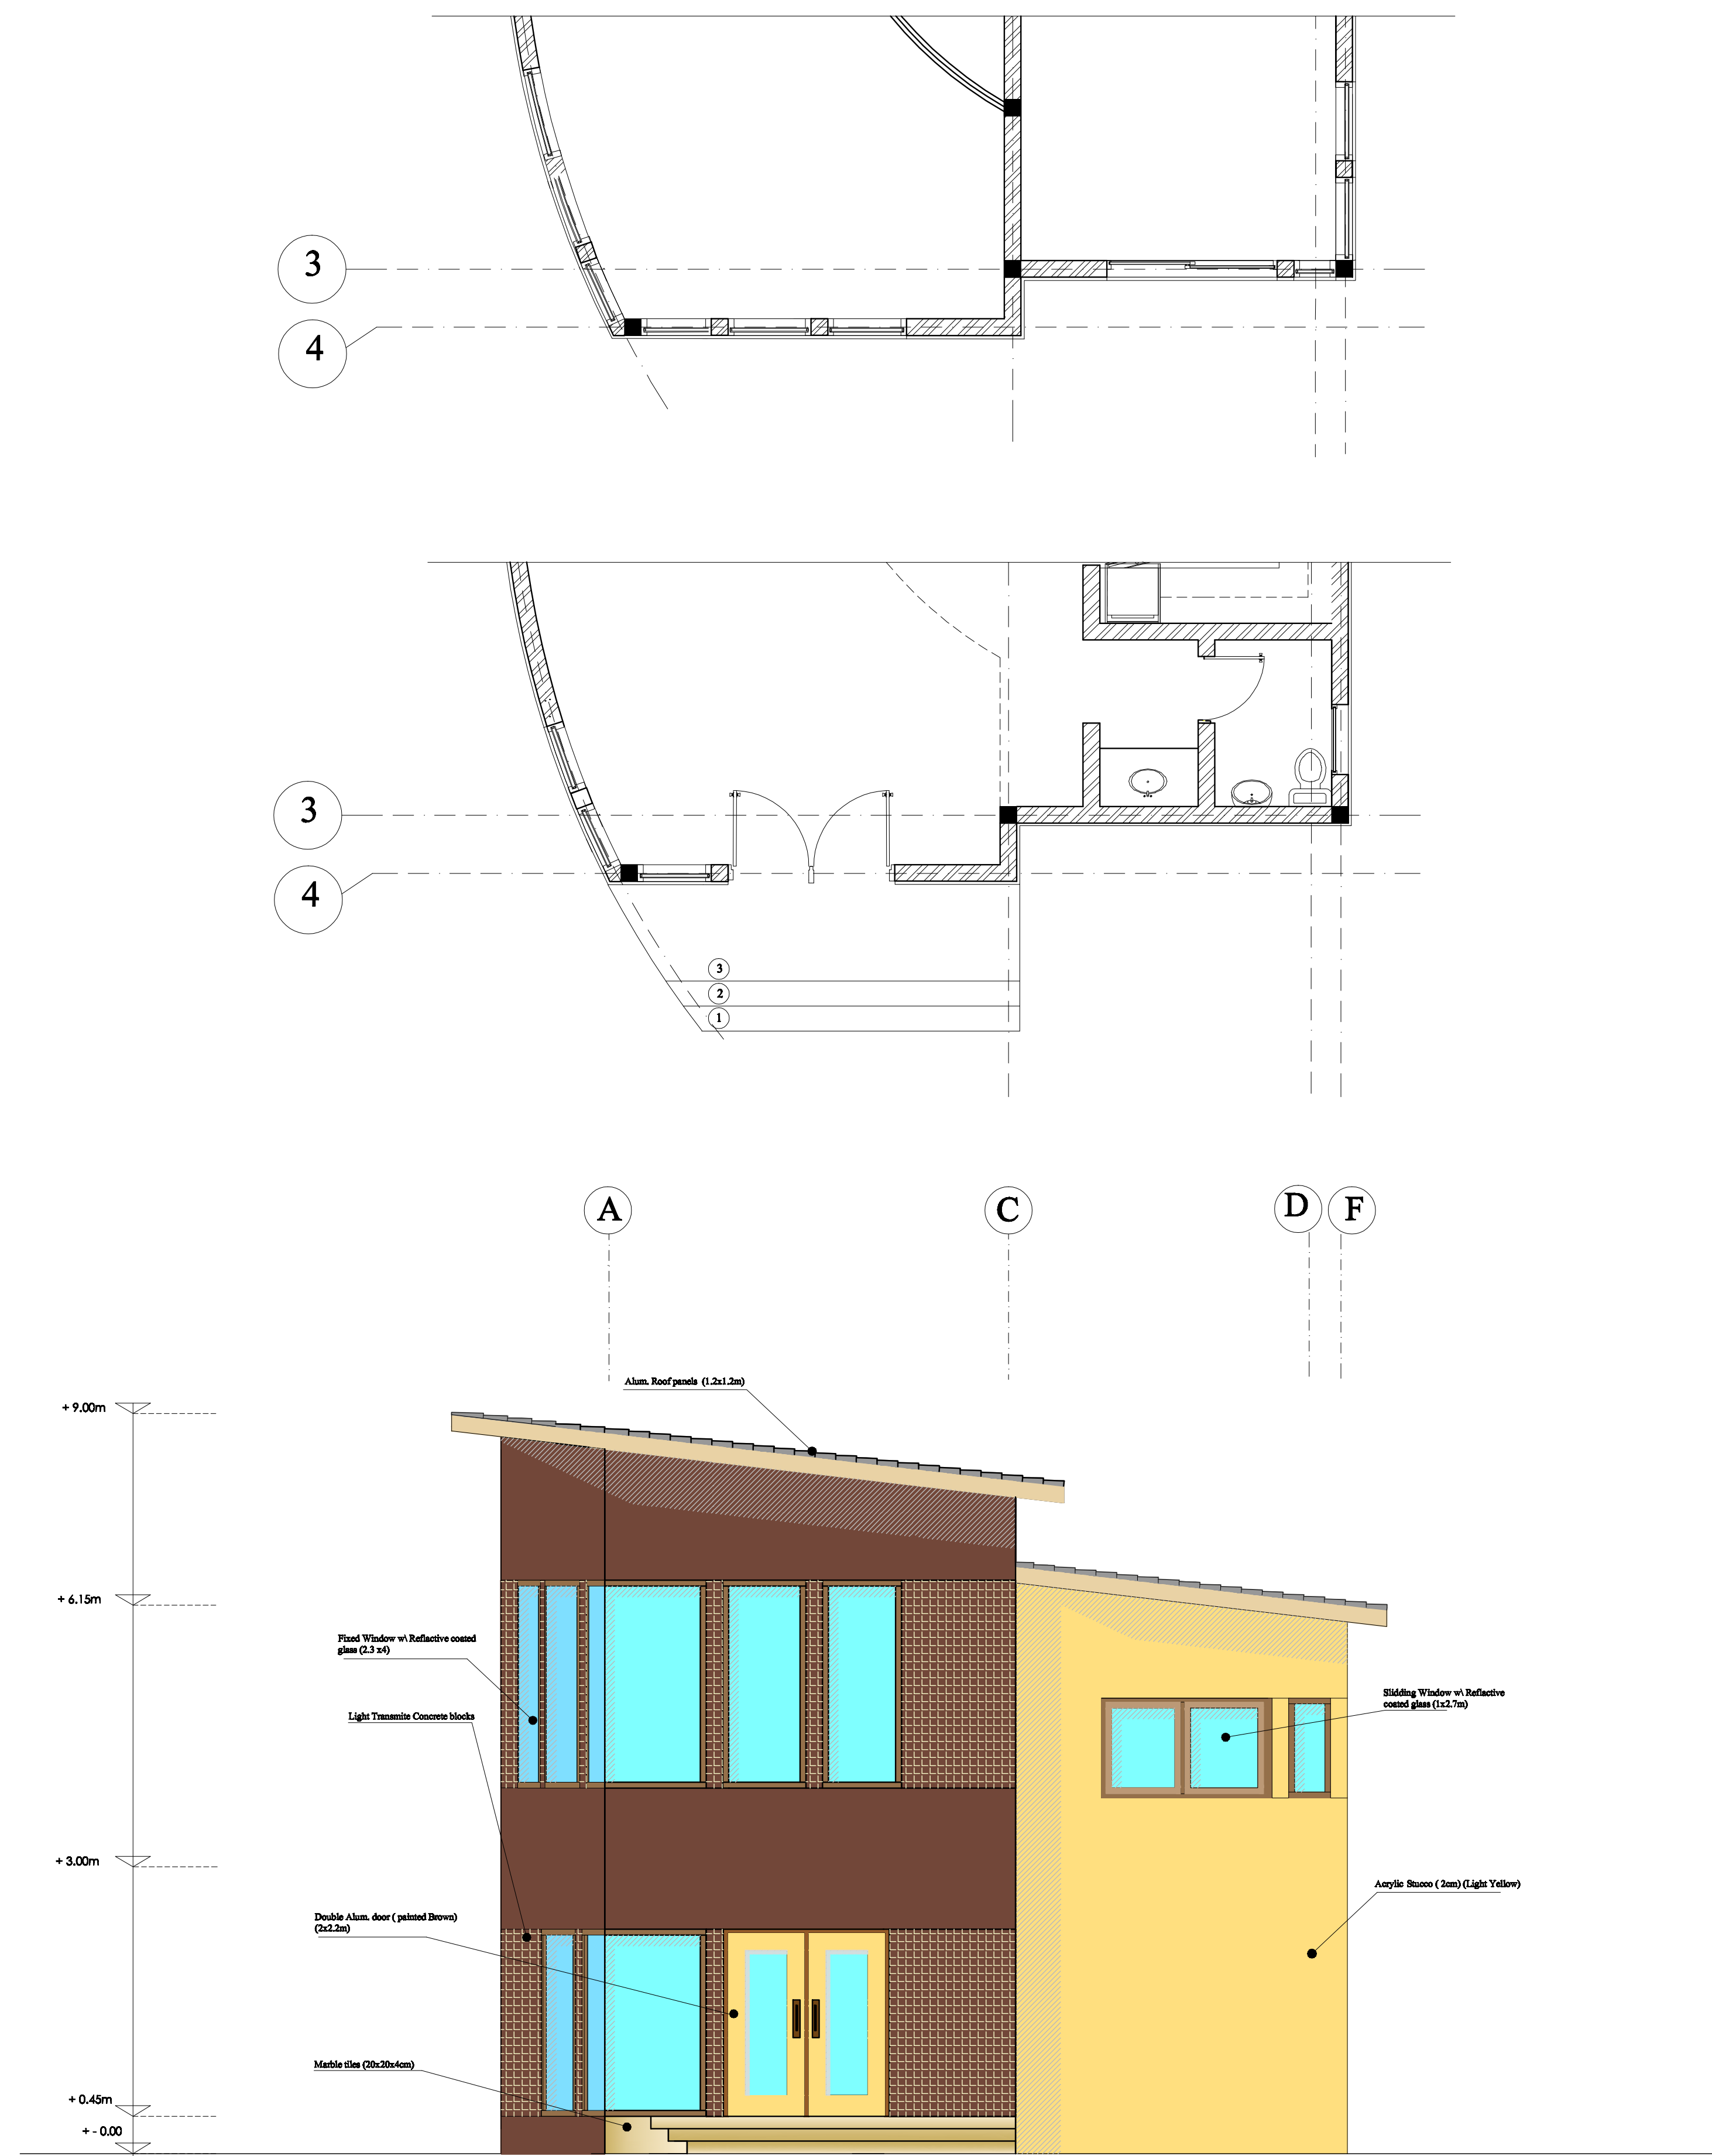

Elevation North

Introductory Building Design Studio

Elevations	
Date : 11/6/2012	Scale: 1/50
Sheet # : 2	
Student Name and ID#:	
Asagith Al kaabi	200935468
Instructor:	
ENG.Rahma Hassan Hagi Adan	