



1
A5.1

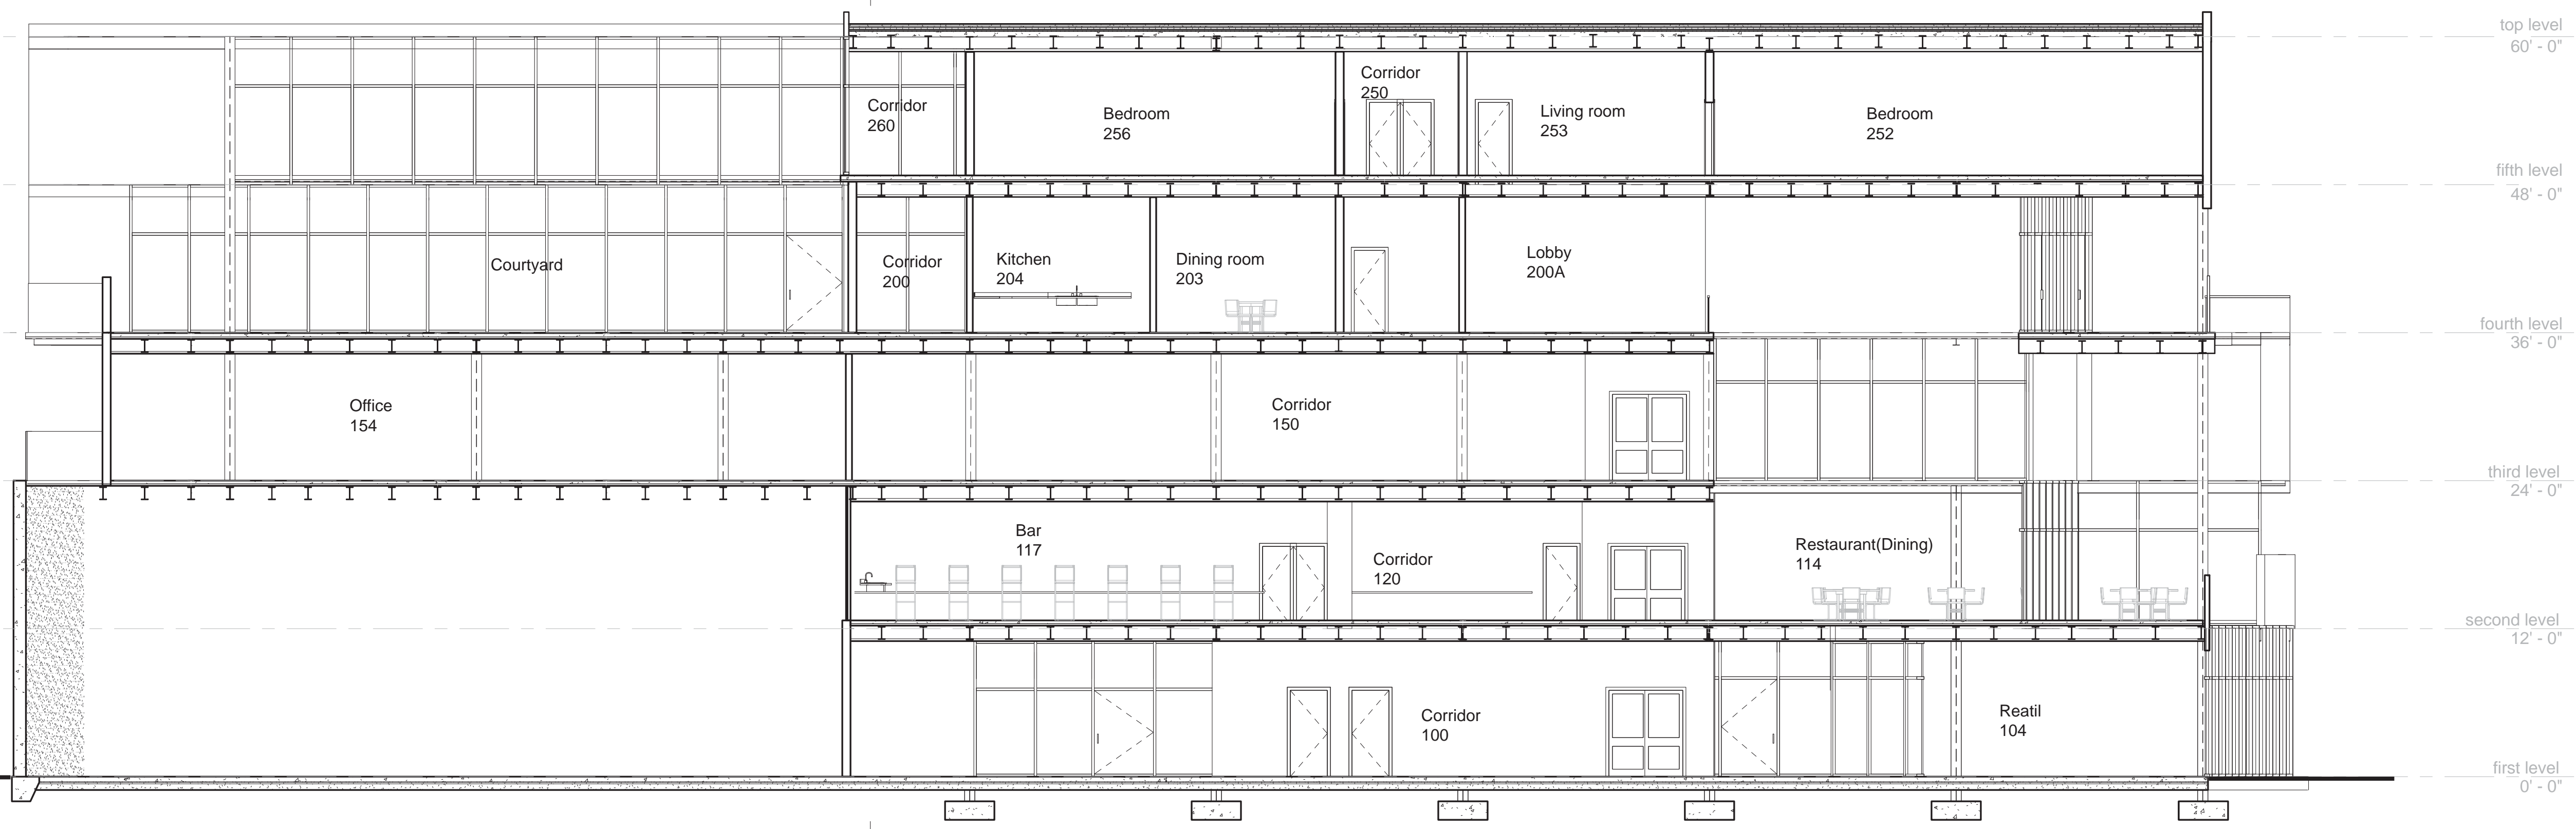

2 Building Section
1/8" = 1'-0"

2
A5.1

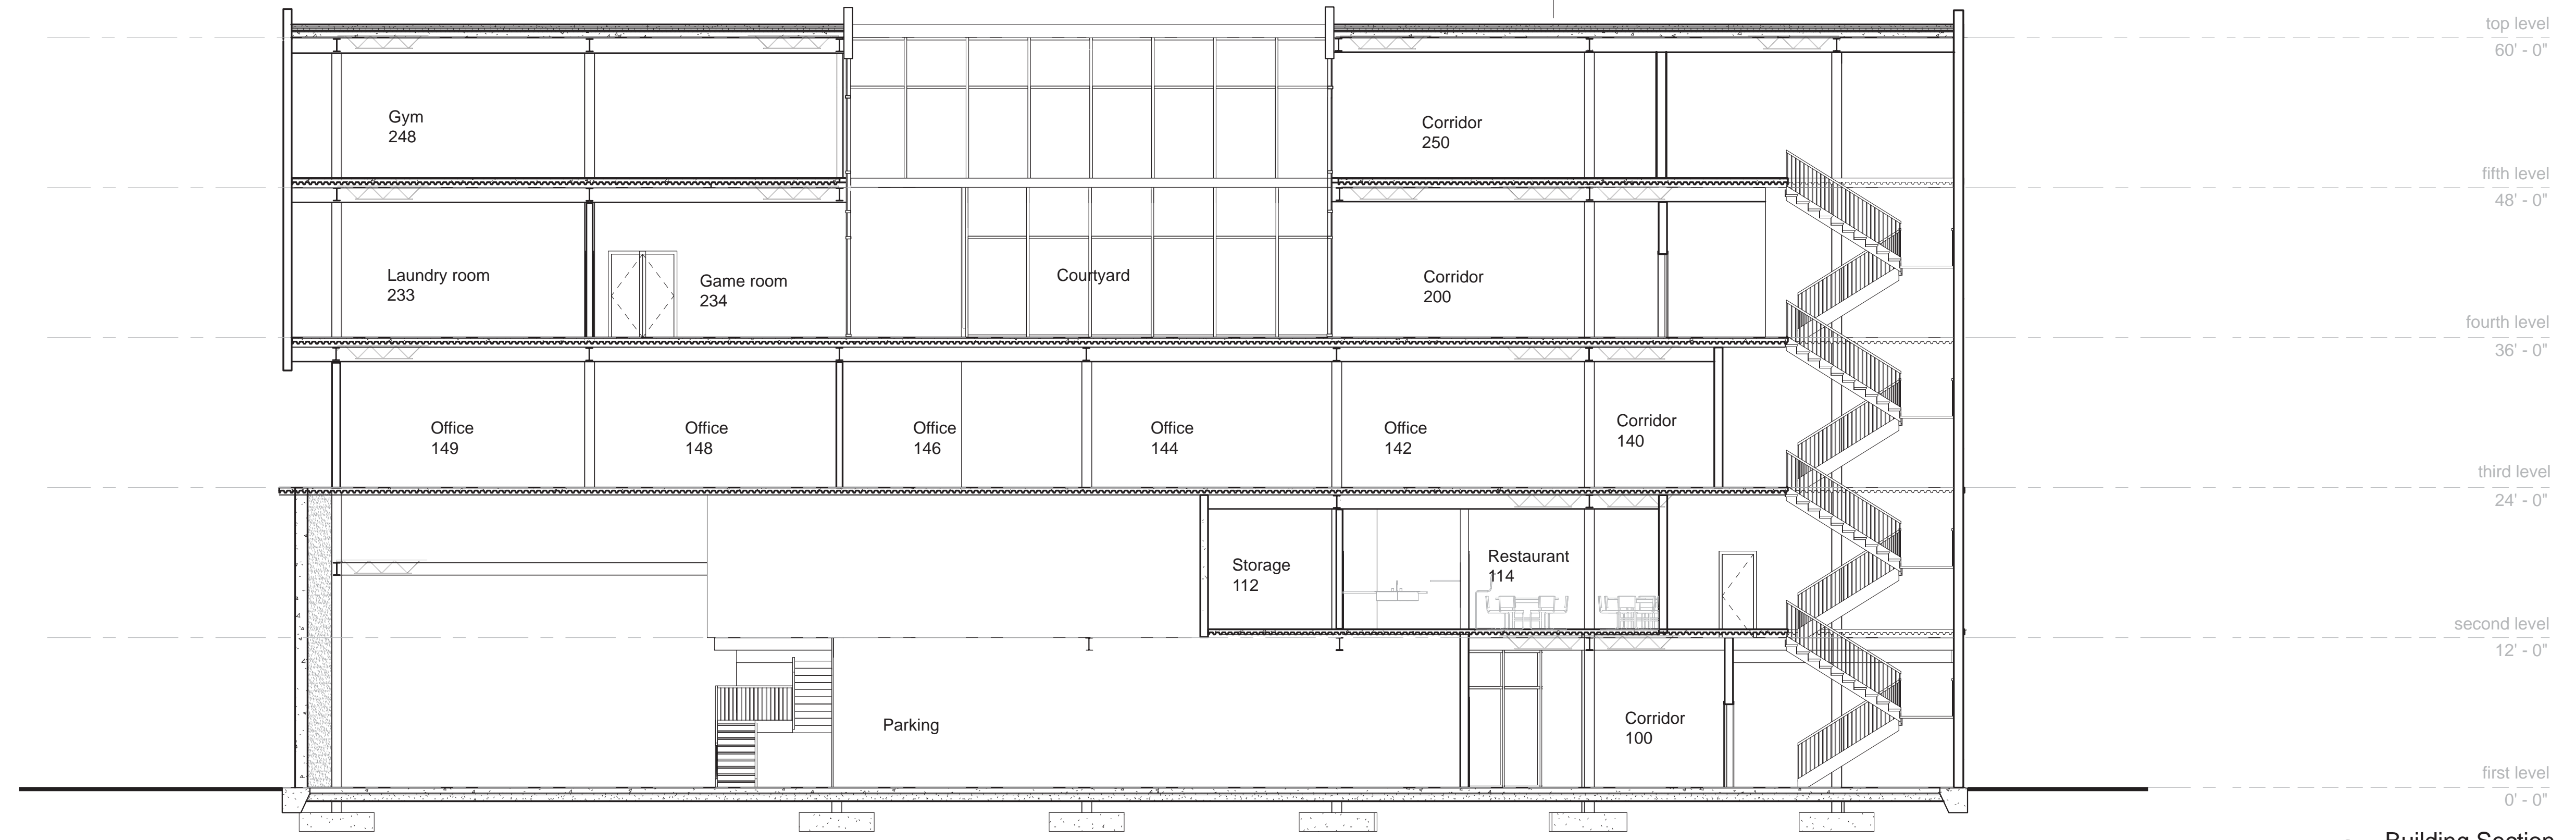

1 Building Section
1/8" = 1'-0"

MIXED USE BUILDING

107 East University Avenue
Lafayette, LA 70501

Client Name: City of Lafayette

Rajan Karmacharya
714 General Mouton Avenue
Lafayette, LA 70501
(337) 349 -3499

Architect's seal

Revisions

Copyright ©2013
Rajan Karmacharya
714 General Mouton Avenue,
Lafayette, LA 70501

Total number of Sheets

10 out of 13 sheets

Issue Date: May 6, 2013

BUILDING SECTIONS

A5.1

Scale 1/8" = 1'-0"