


PRODUCED BY AN AUTODESK EDUCATIONAL PRODUCT

PRODUCED BY AN AUTODESK EDUCATIONAL PRODUCT

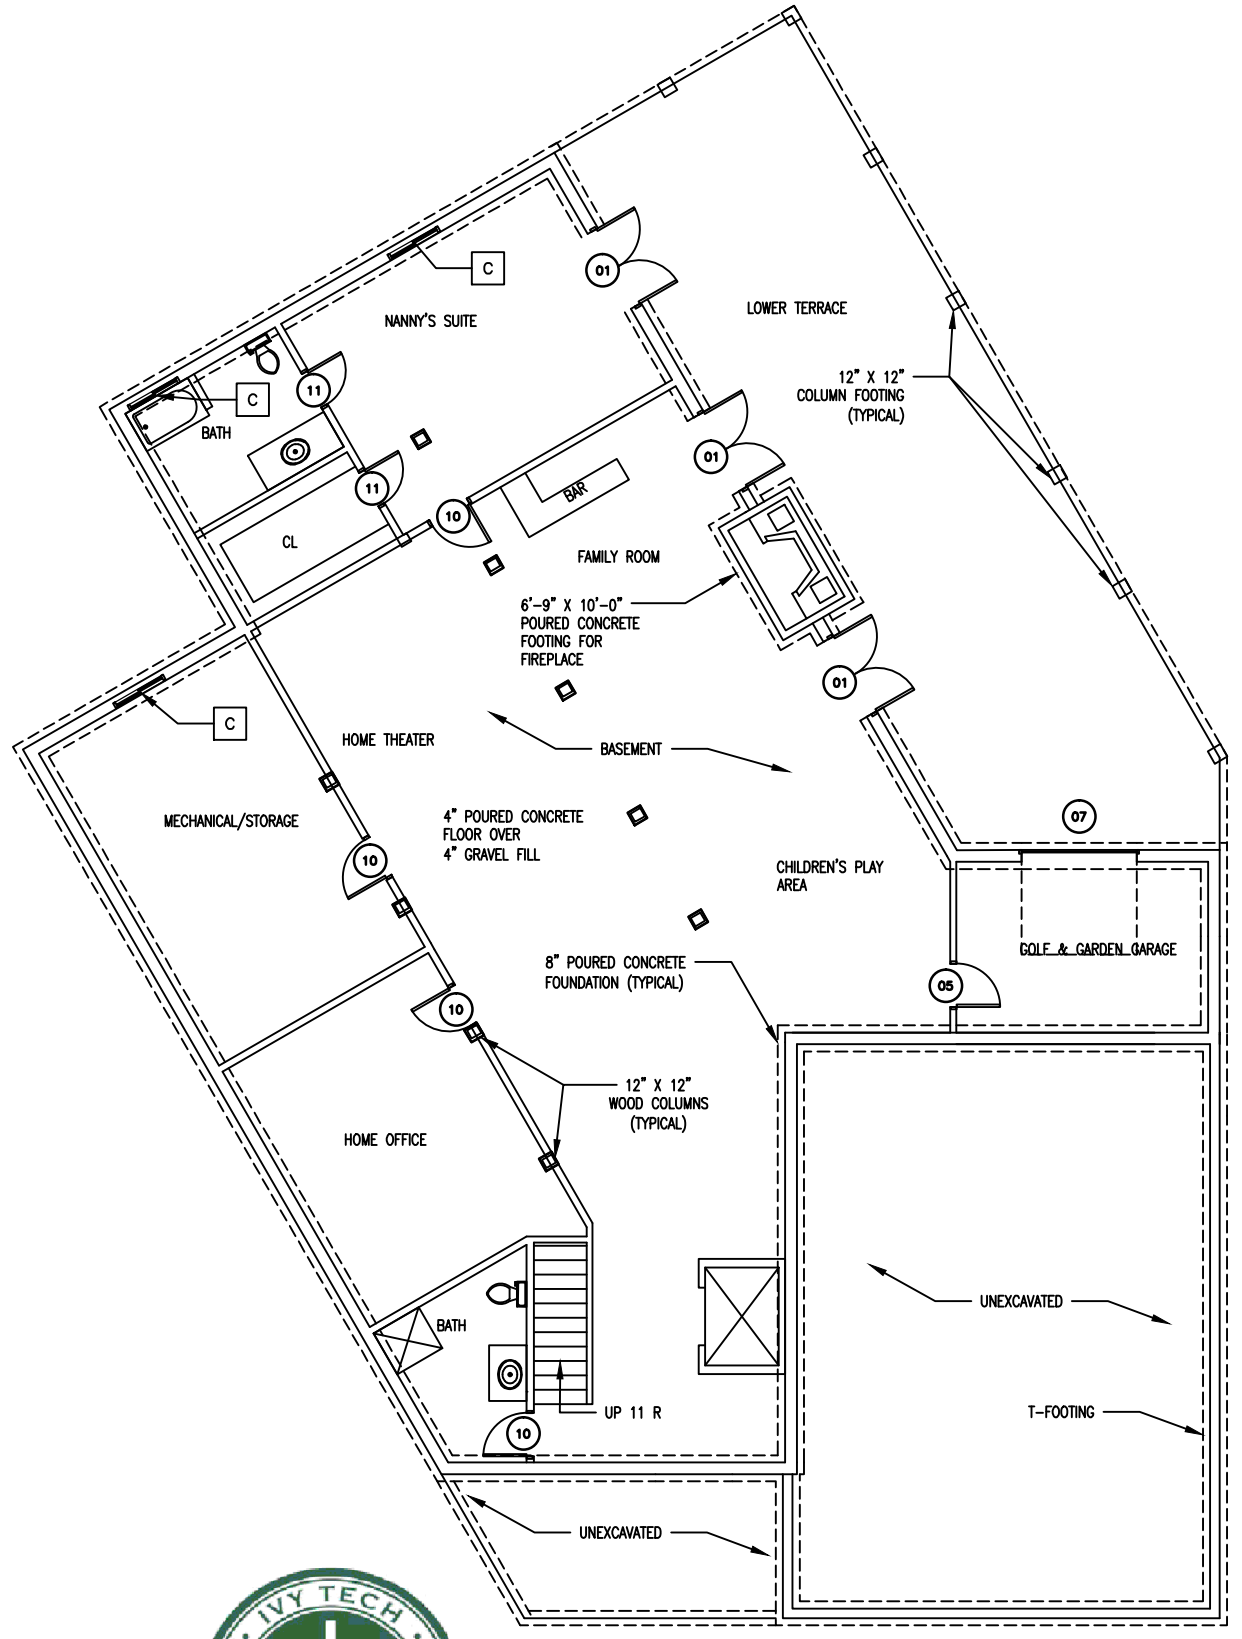

Course Title:	Residential Design		
Course No:	DESN 108		
Professor:	Mike Satterfield		
Due Date:	12/12/2012	Submitted:	
Revision No:		Submitted:	

DESIGN
TECHNOLOGY

<p>TAYLOR RESIDENCE FOUNDATION/BASEMENT PLAN</p> <p>Drawn By: TRACI GARNER</p> <p style="text-align: right;">Date: 12/12/2012</p>

Sheet:	A2
Of:	