


PRODUCED BY AN AUTODESK EDUCATIONAL PRODUCT

PRODUCED BY AN AUTODESK EDUCATIONAL PRODUCT

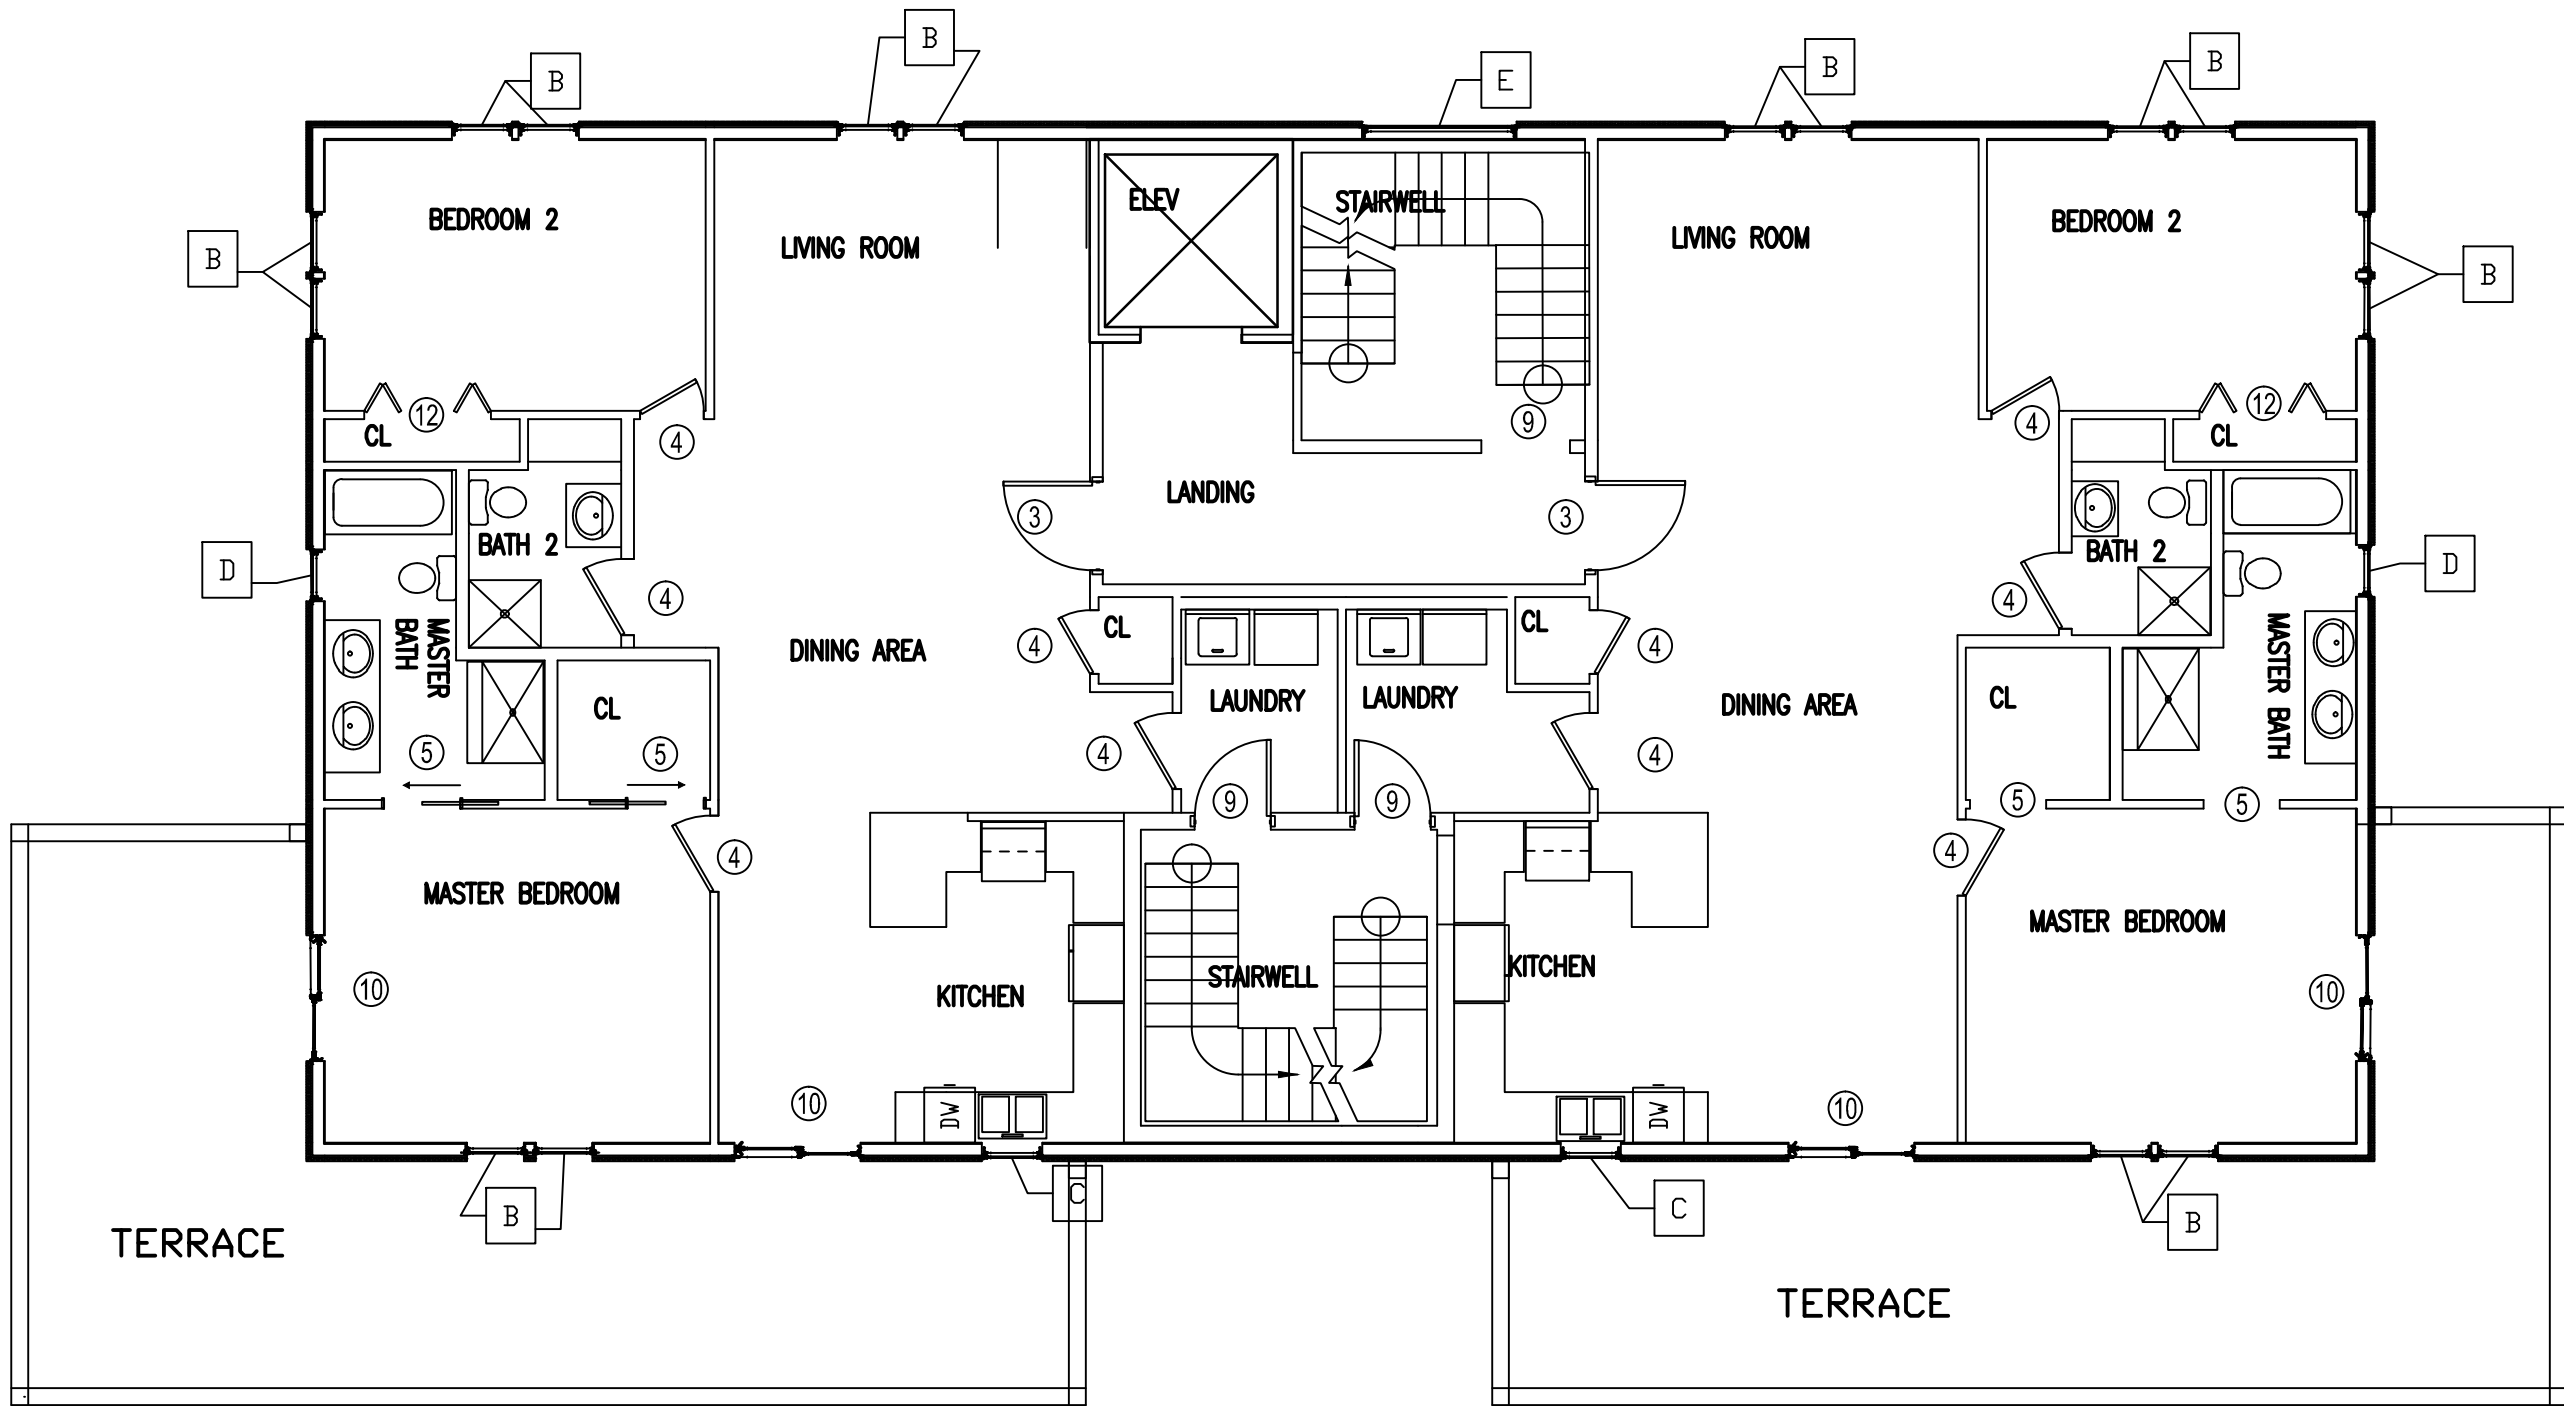

General Notes

No.	Revision/Issue	Date

Firm Name and Address

TRACI GARNER  
IVY TECH COMMUNITY COLLEGE

Project Name and Address

THREE RIVERS TERRACE  
409 W. MAIN ST.  
FT. WAYNE IN 46804

Project THREE RIVERS TERRACE	Sheet A3
Date 12/11/2012	
Scale 1/8" = 1'-0"	