


## HAYDEN'S BUILT-IN PLAN

SCALE: 3/8" = 1' - 0"

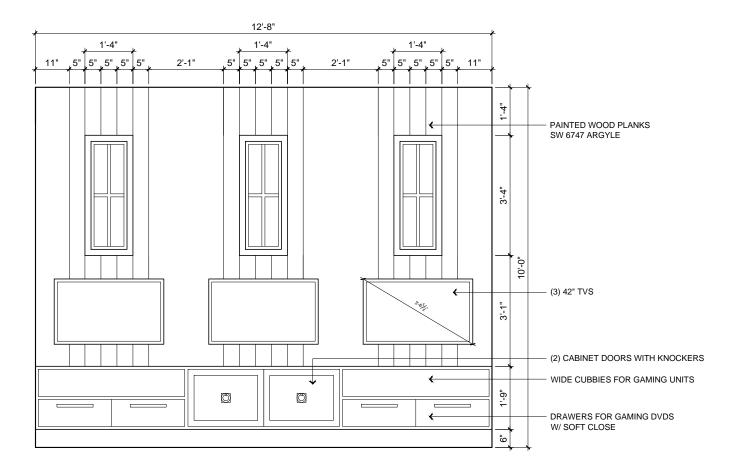


## HAYDEN'S BUILT-IN ELEVATION

SCALE: 3/8" = 1' - 0"
BUILT-IN TO BE STAINED TO MATCH BATH CABINETS. PLEASE SEE SAMPLE OR INSTALLED CABINETS FOR REFERENCE.



## SW 6747 ARGYLE

HAYDEN'S WALL PLANK PAINT

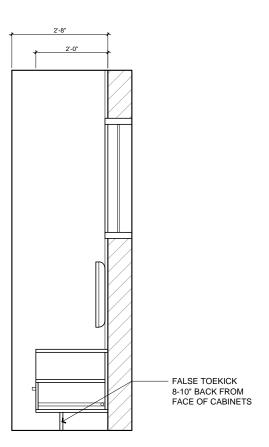

## HAYDEN'S BUILT-IN SECTION

SCALE: 3/8" = 1' - 0"

6.2.15

SCALE: AS NOTED

DRAWN BY: KAL

THE CARNES RESIDENCE

SHEET NO.