

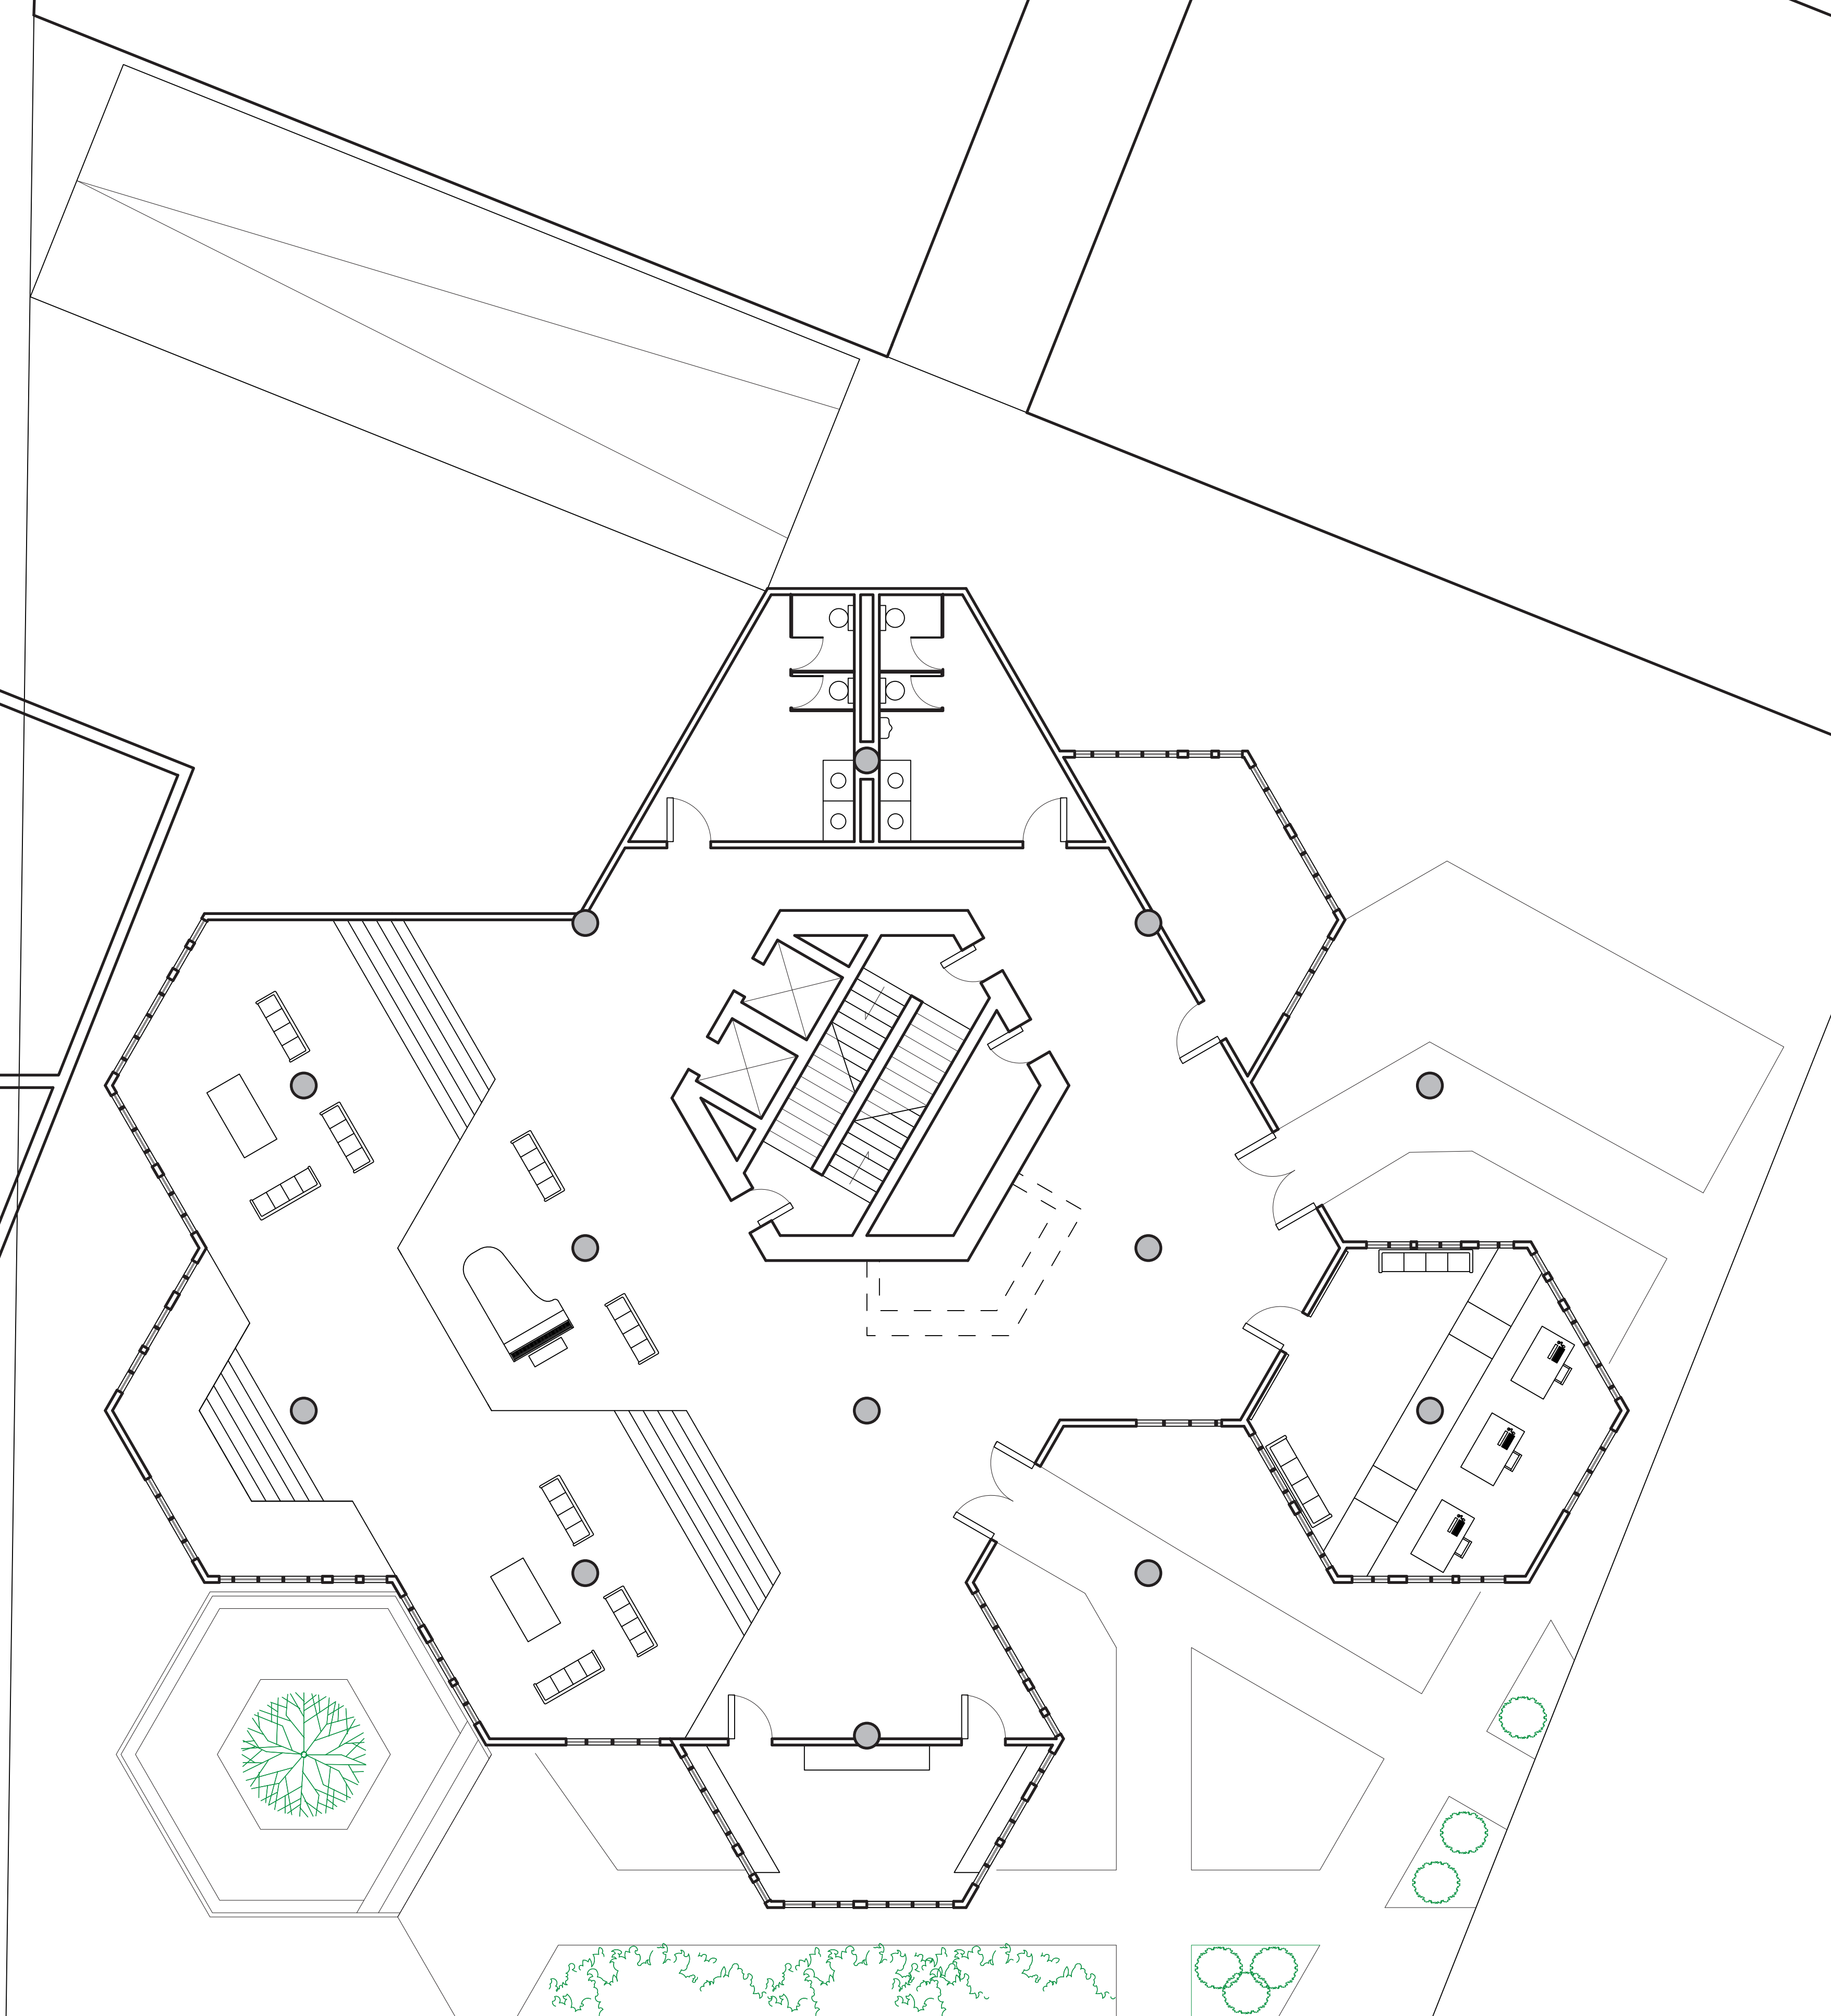
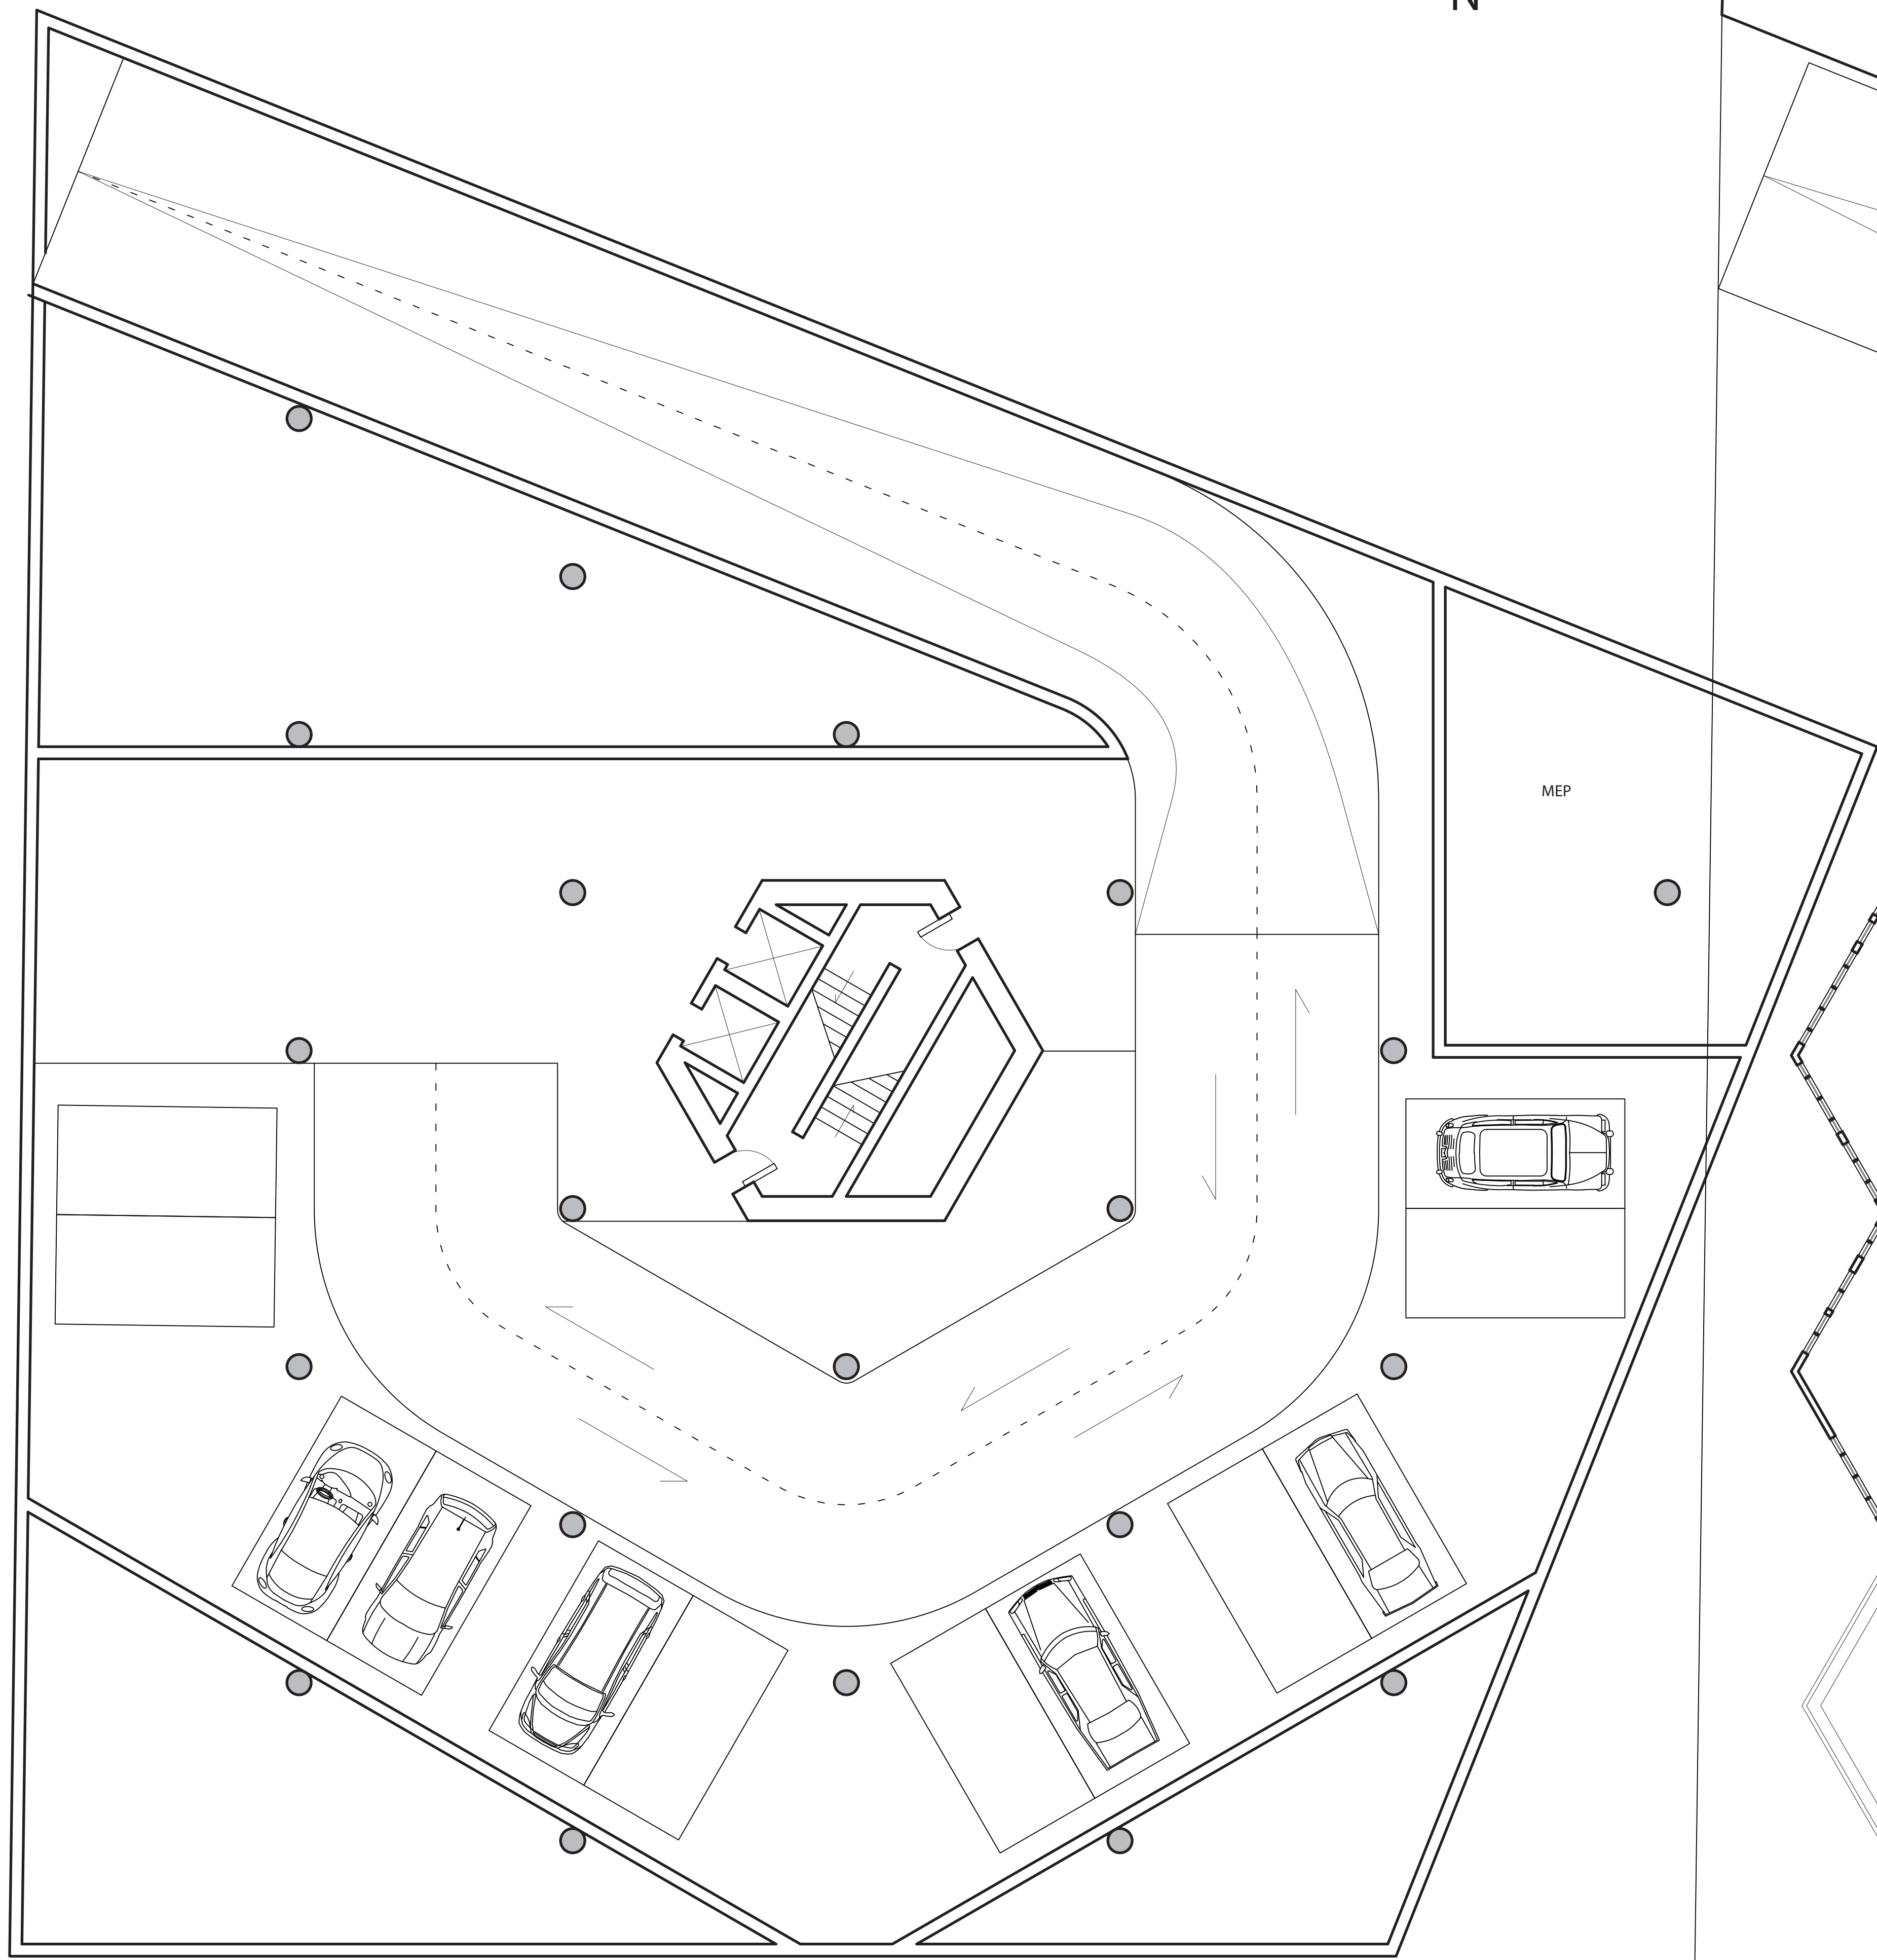



School Dormitory Building at Astor Place

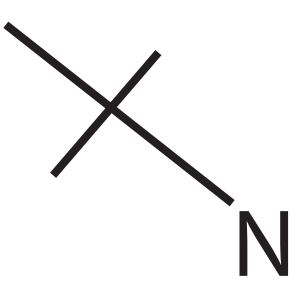


LL

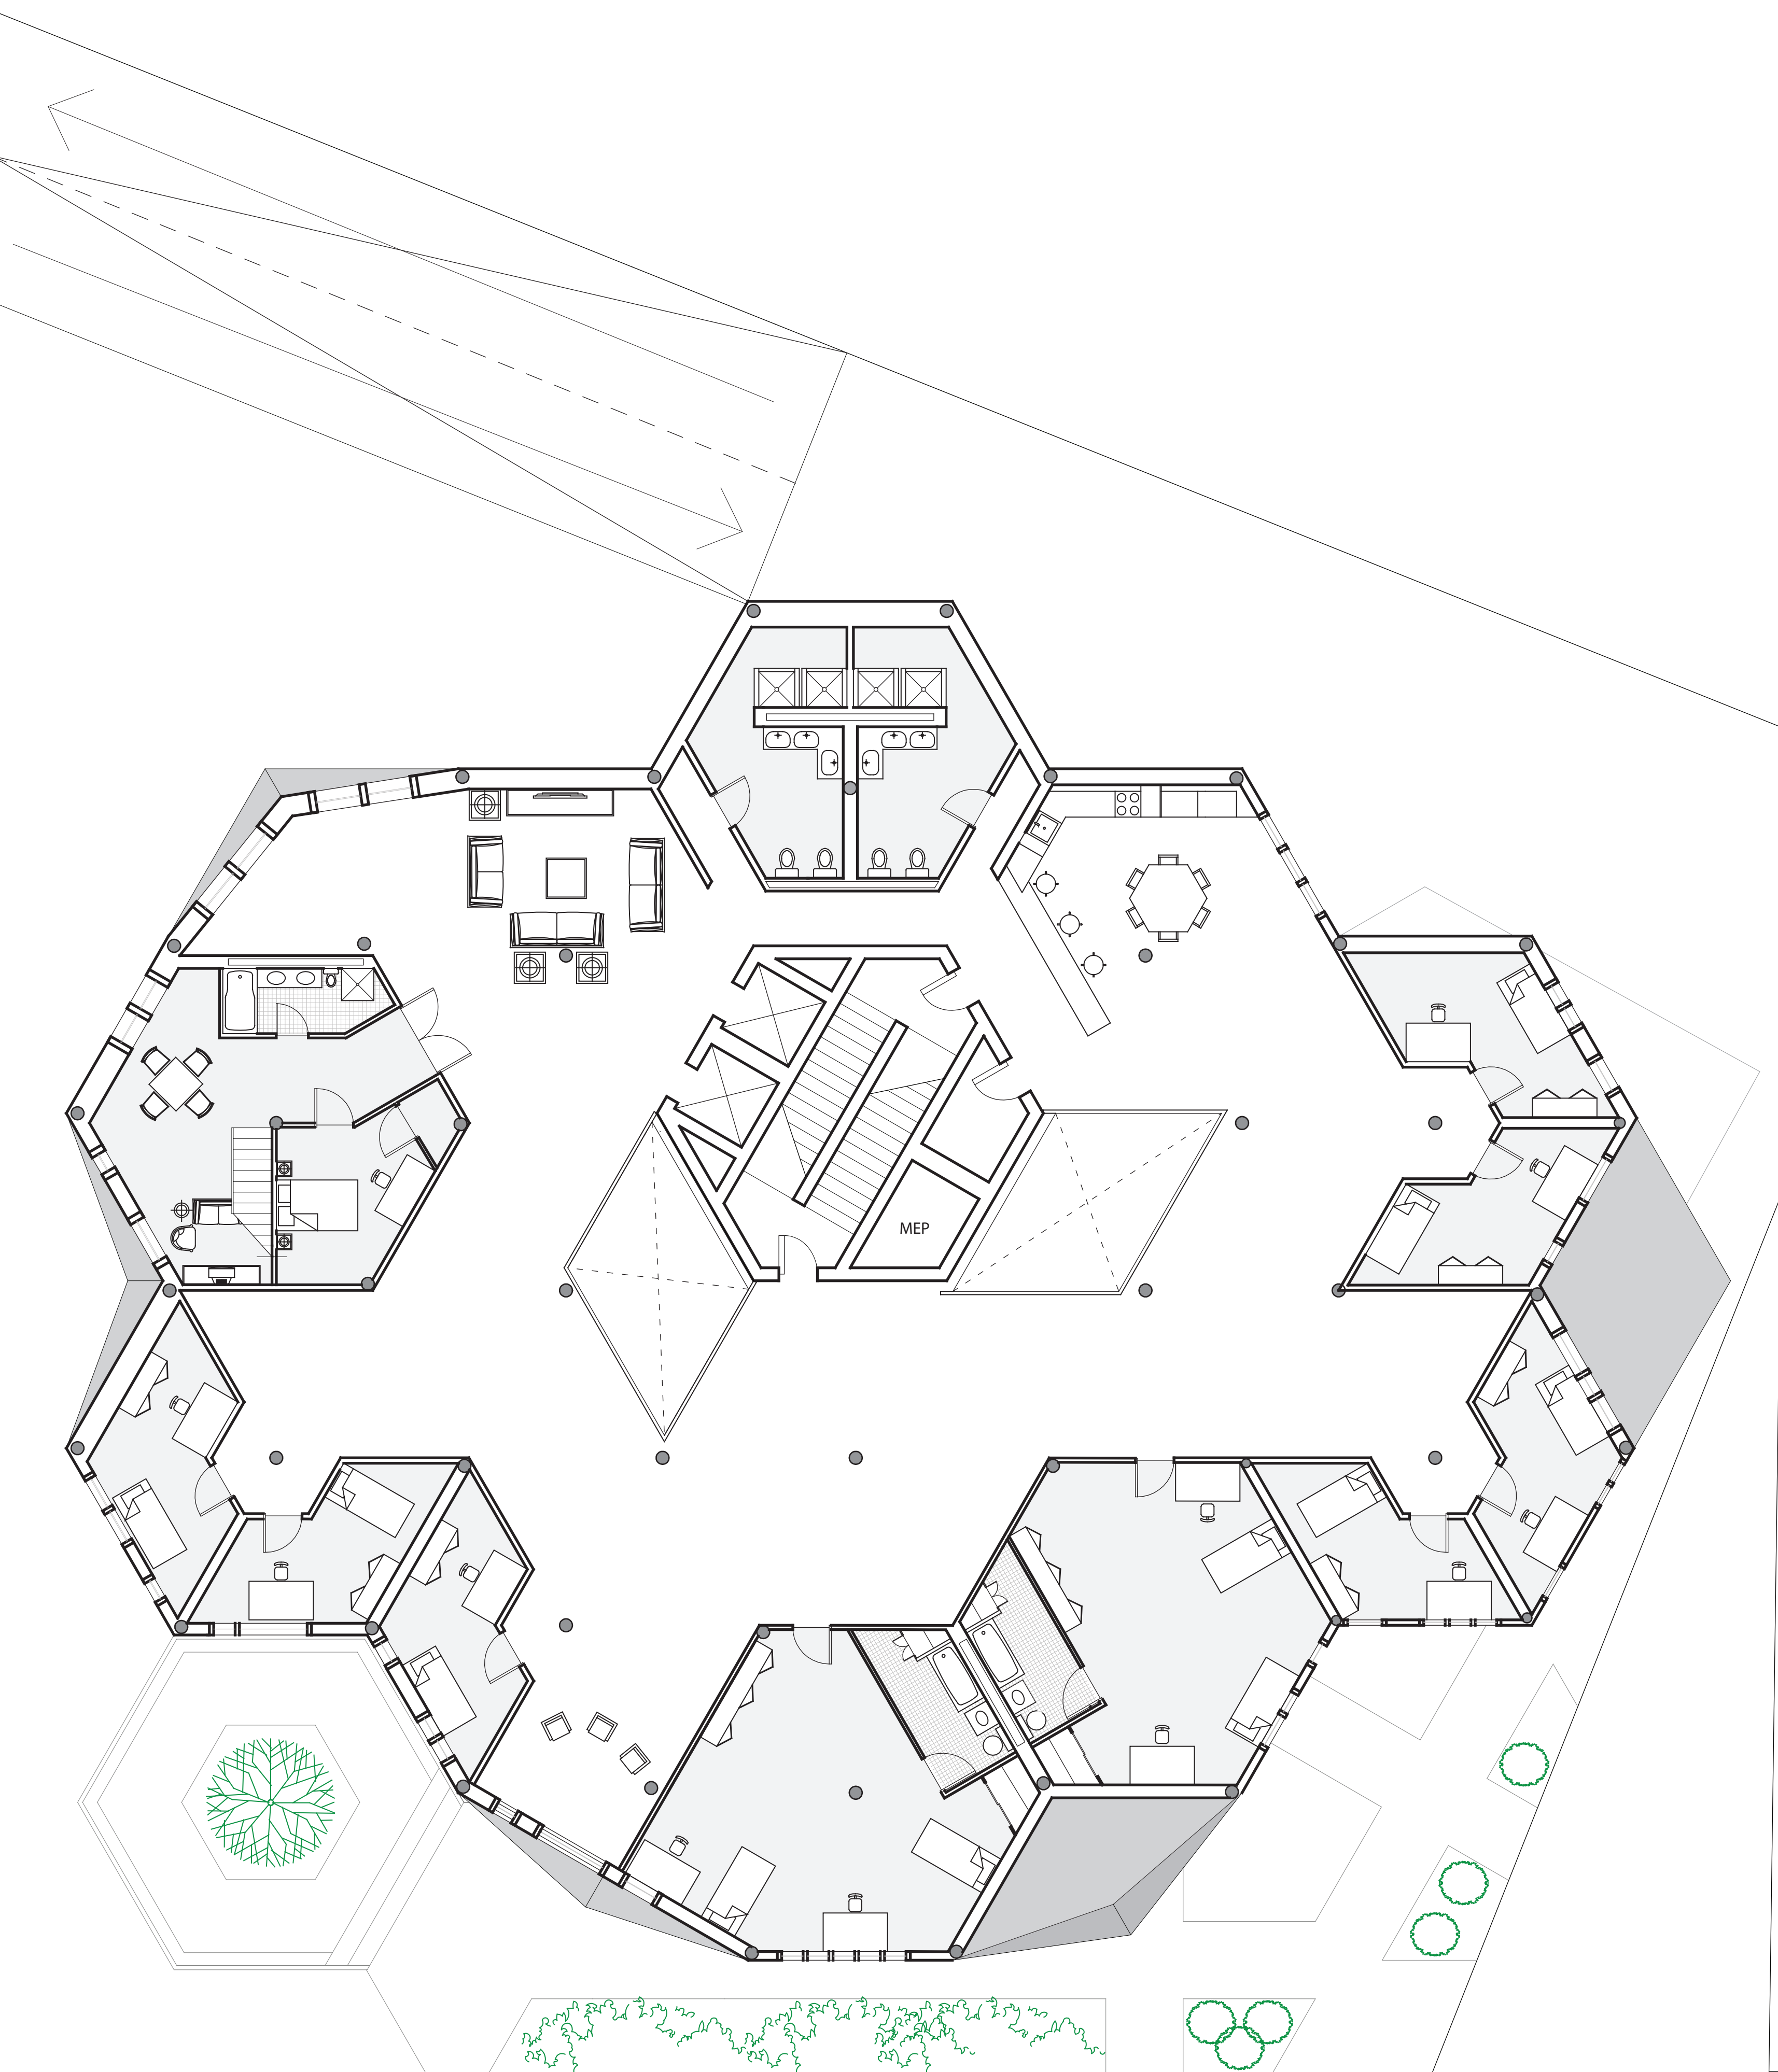


4

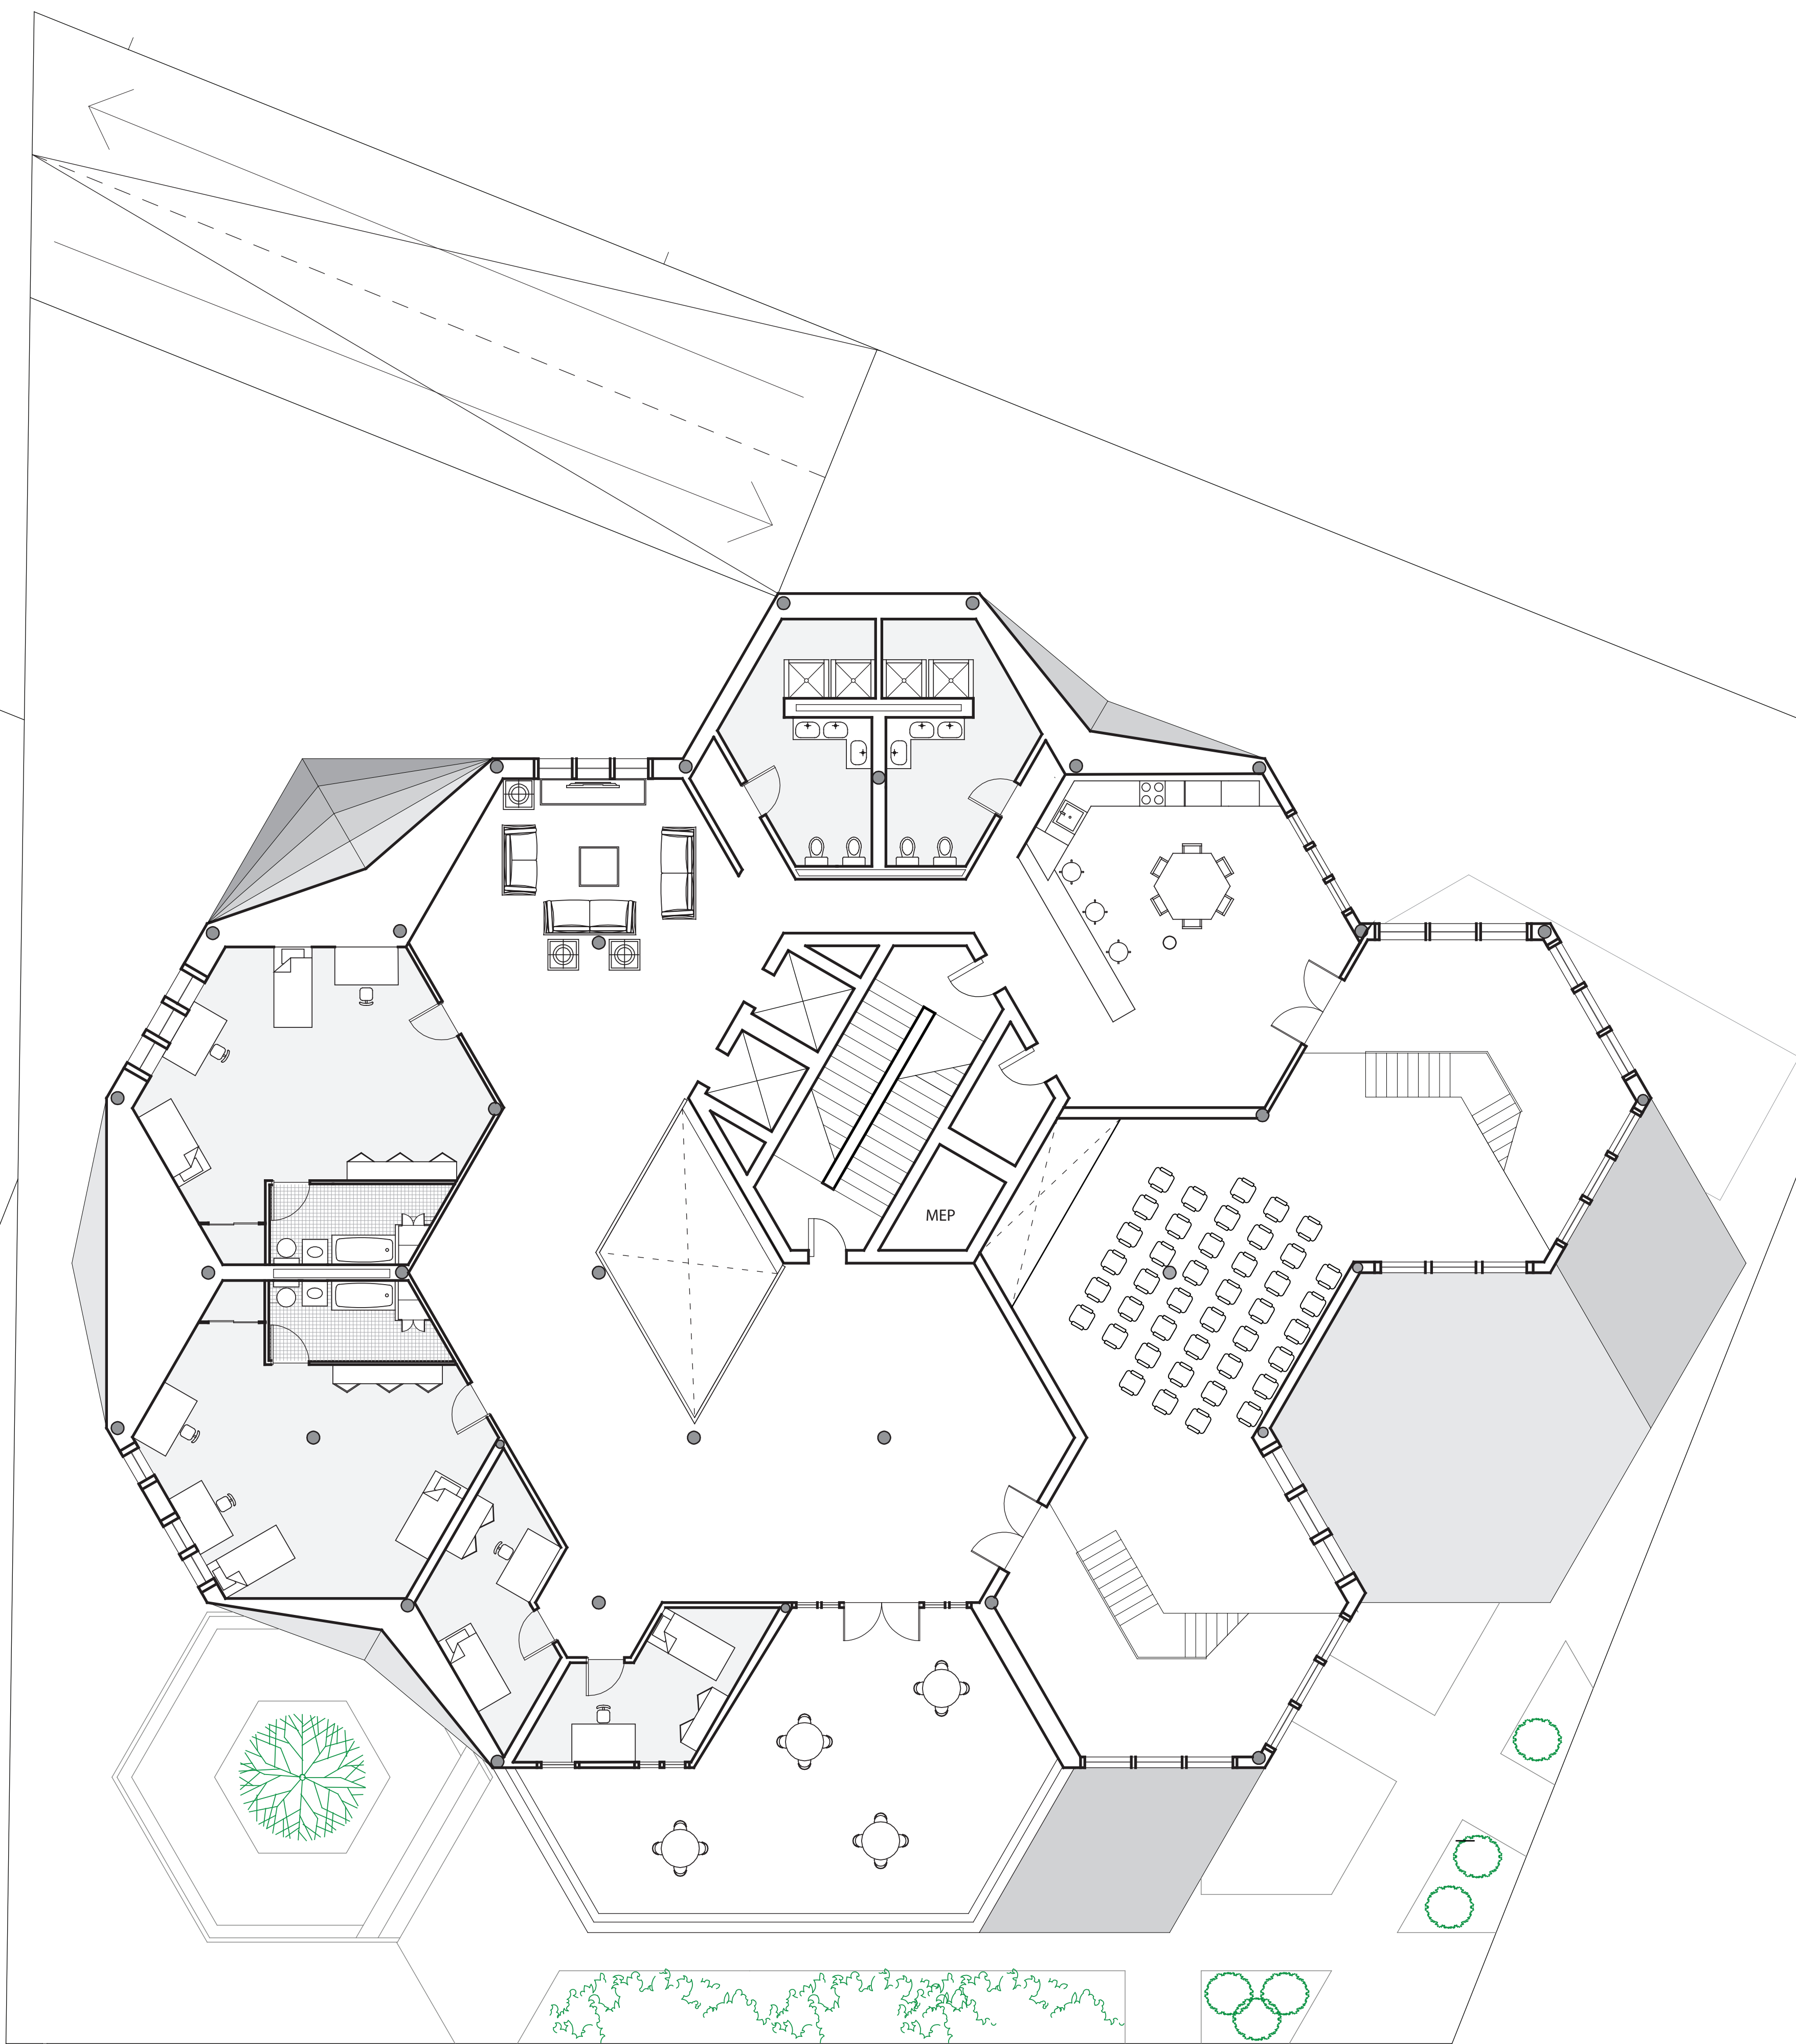

7

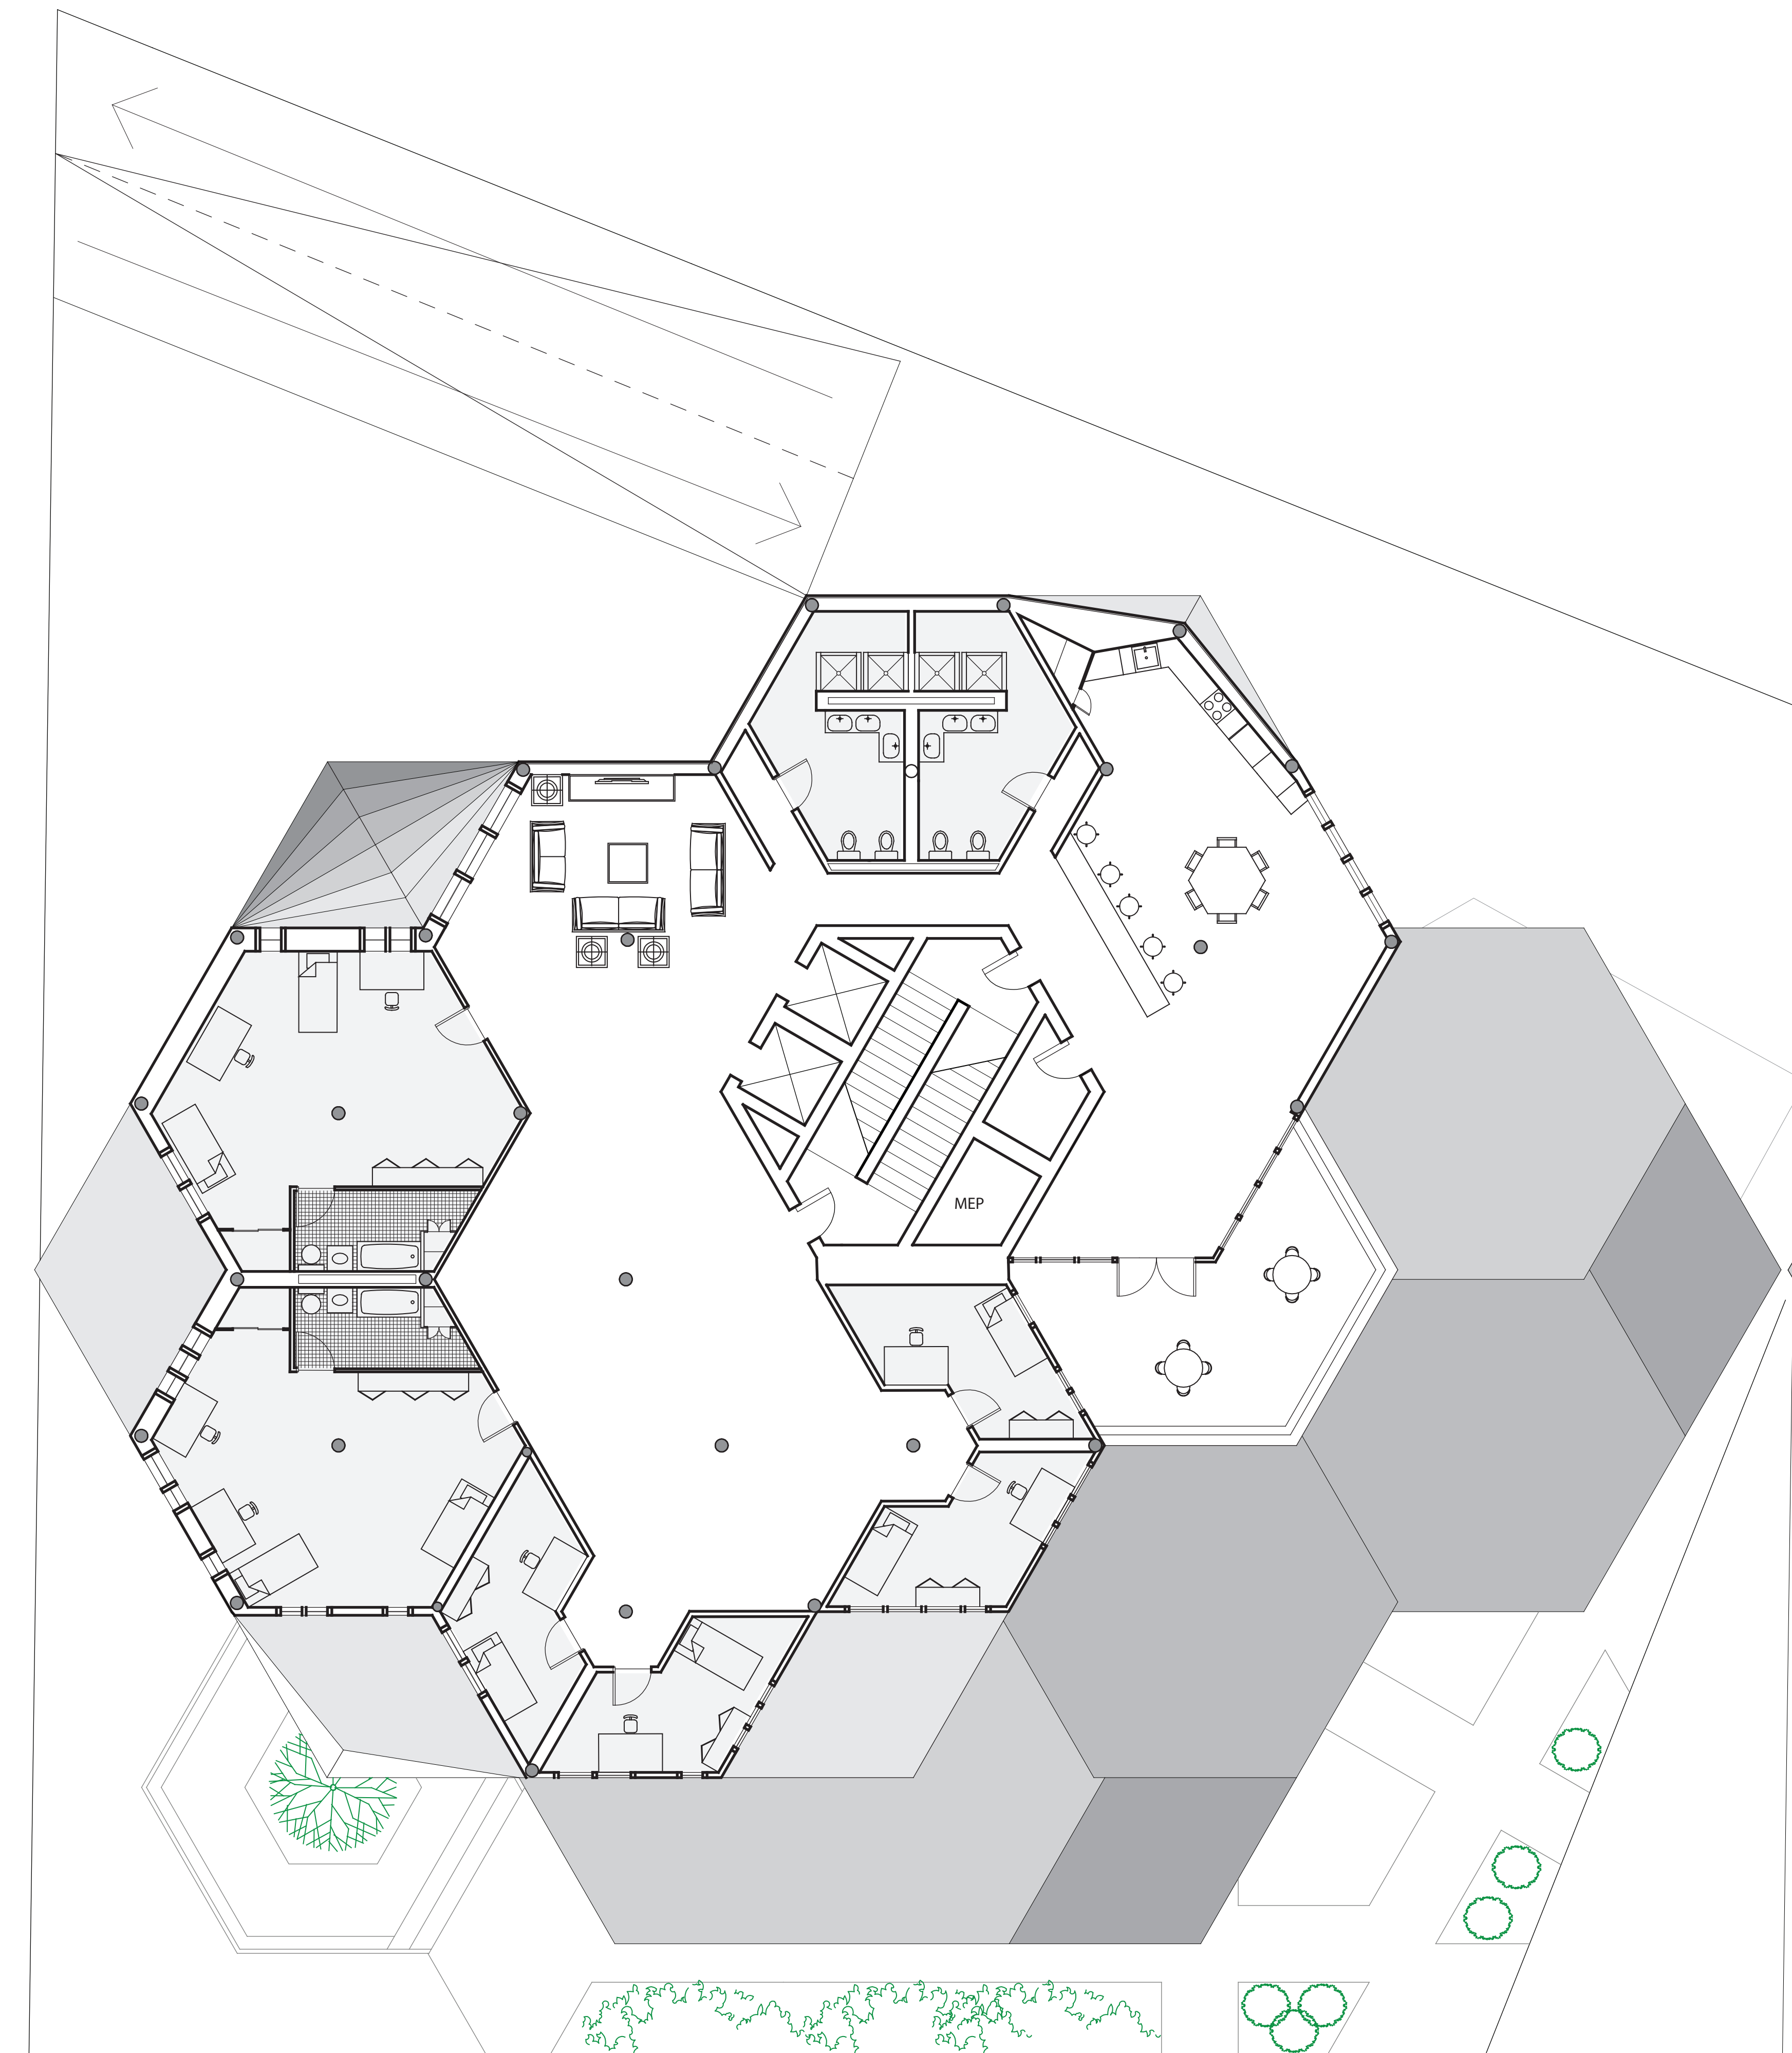

11

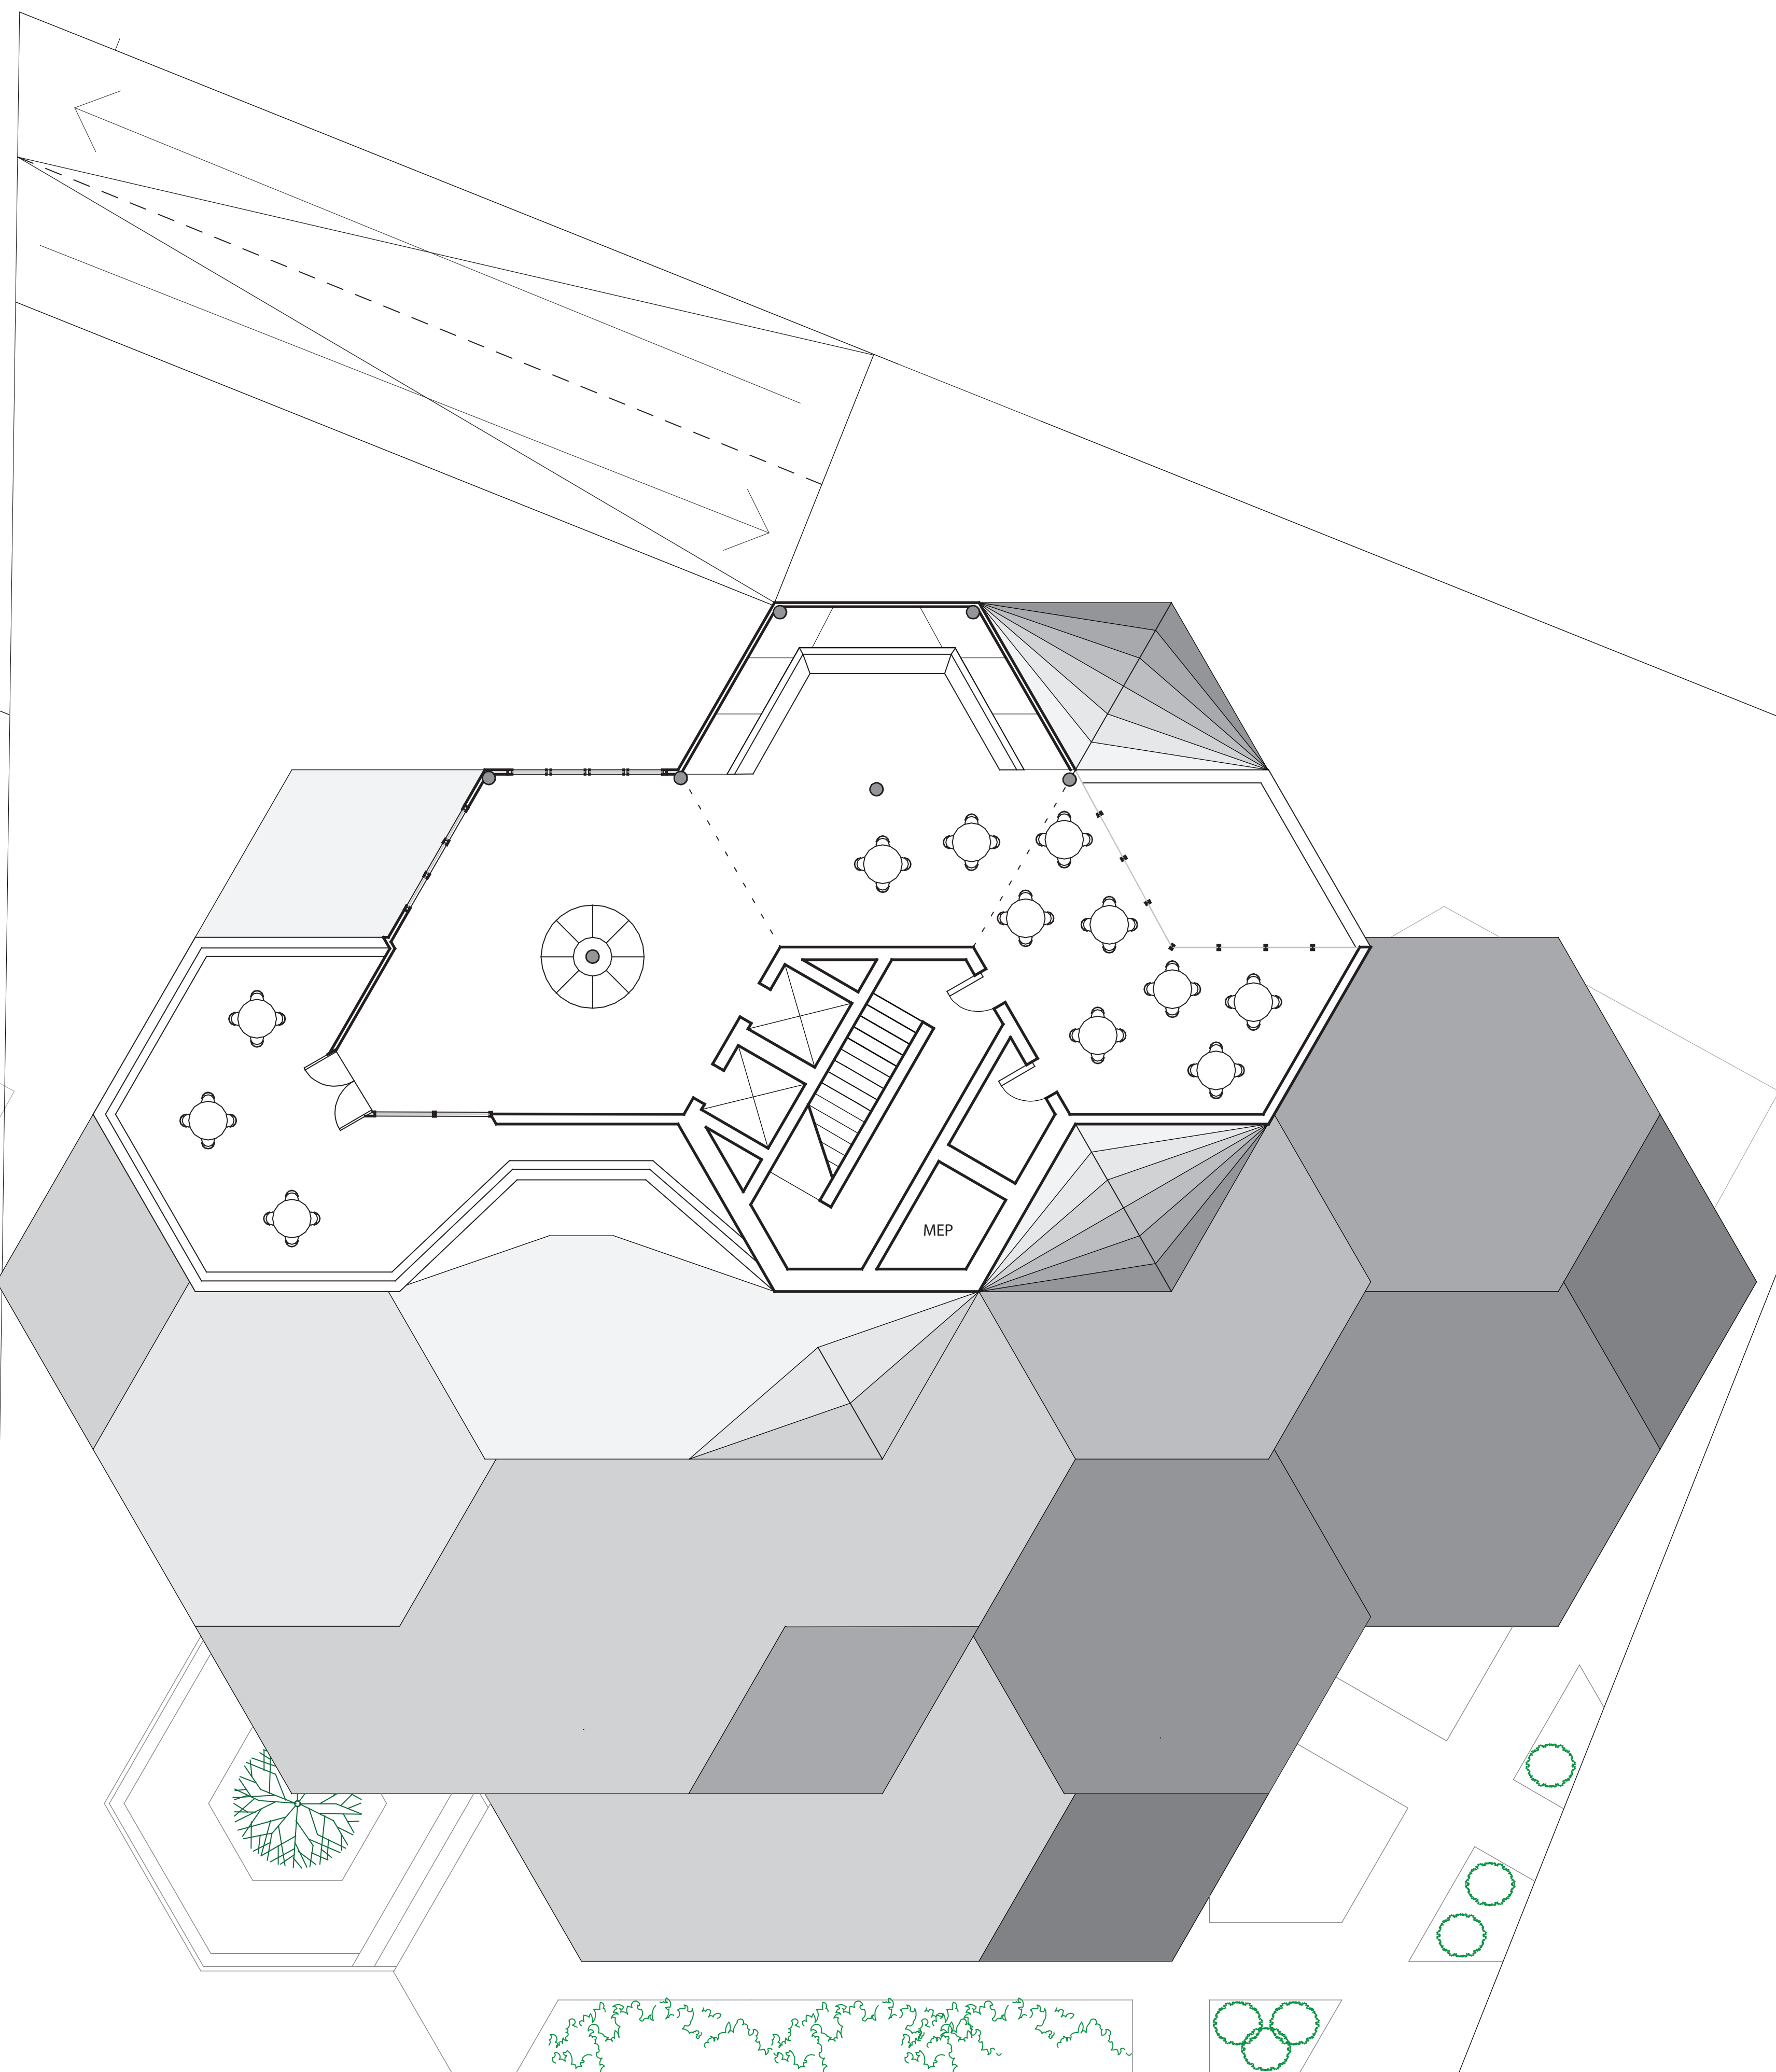

17 - Rooftop Garden

