


FIFTH AVENUE

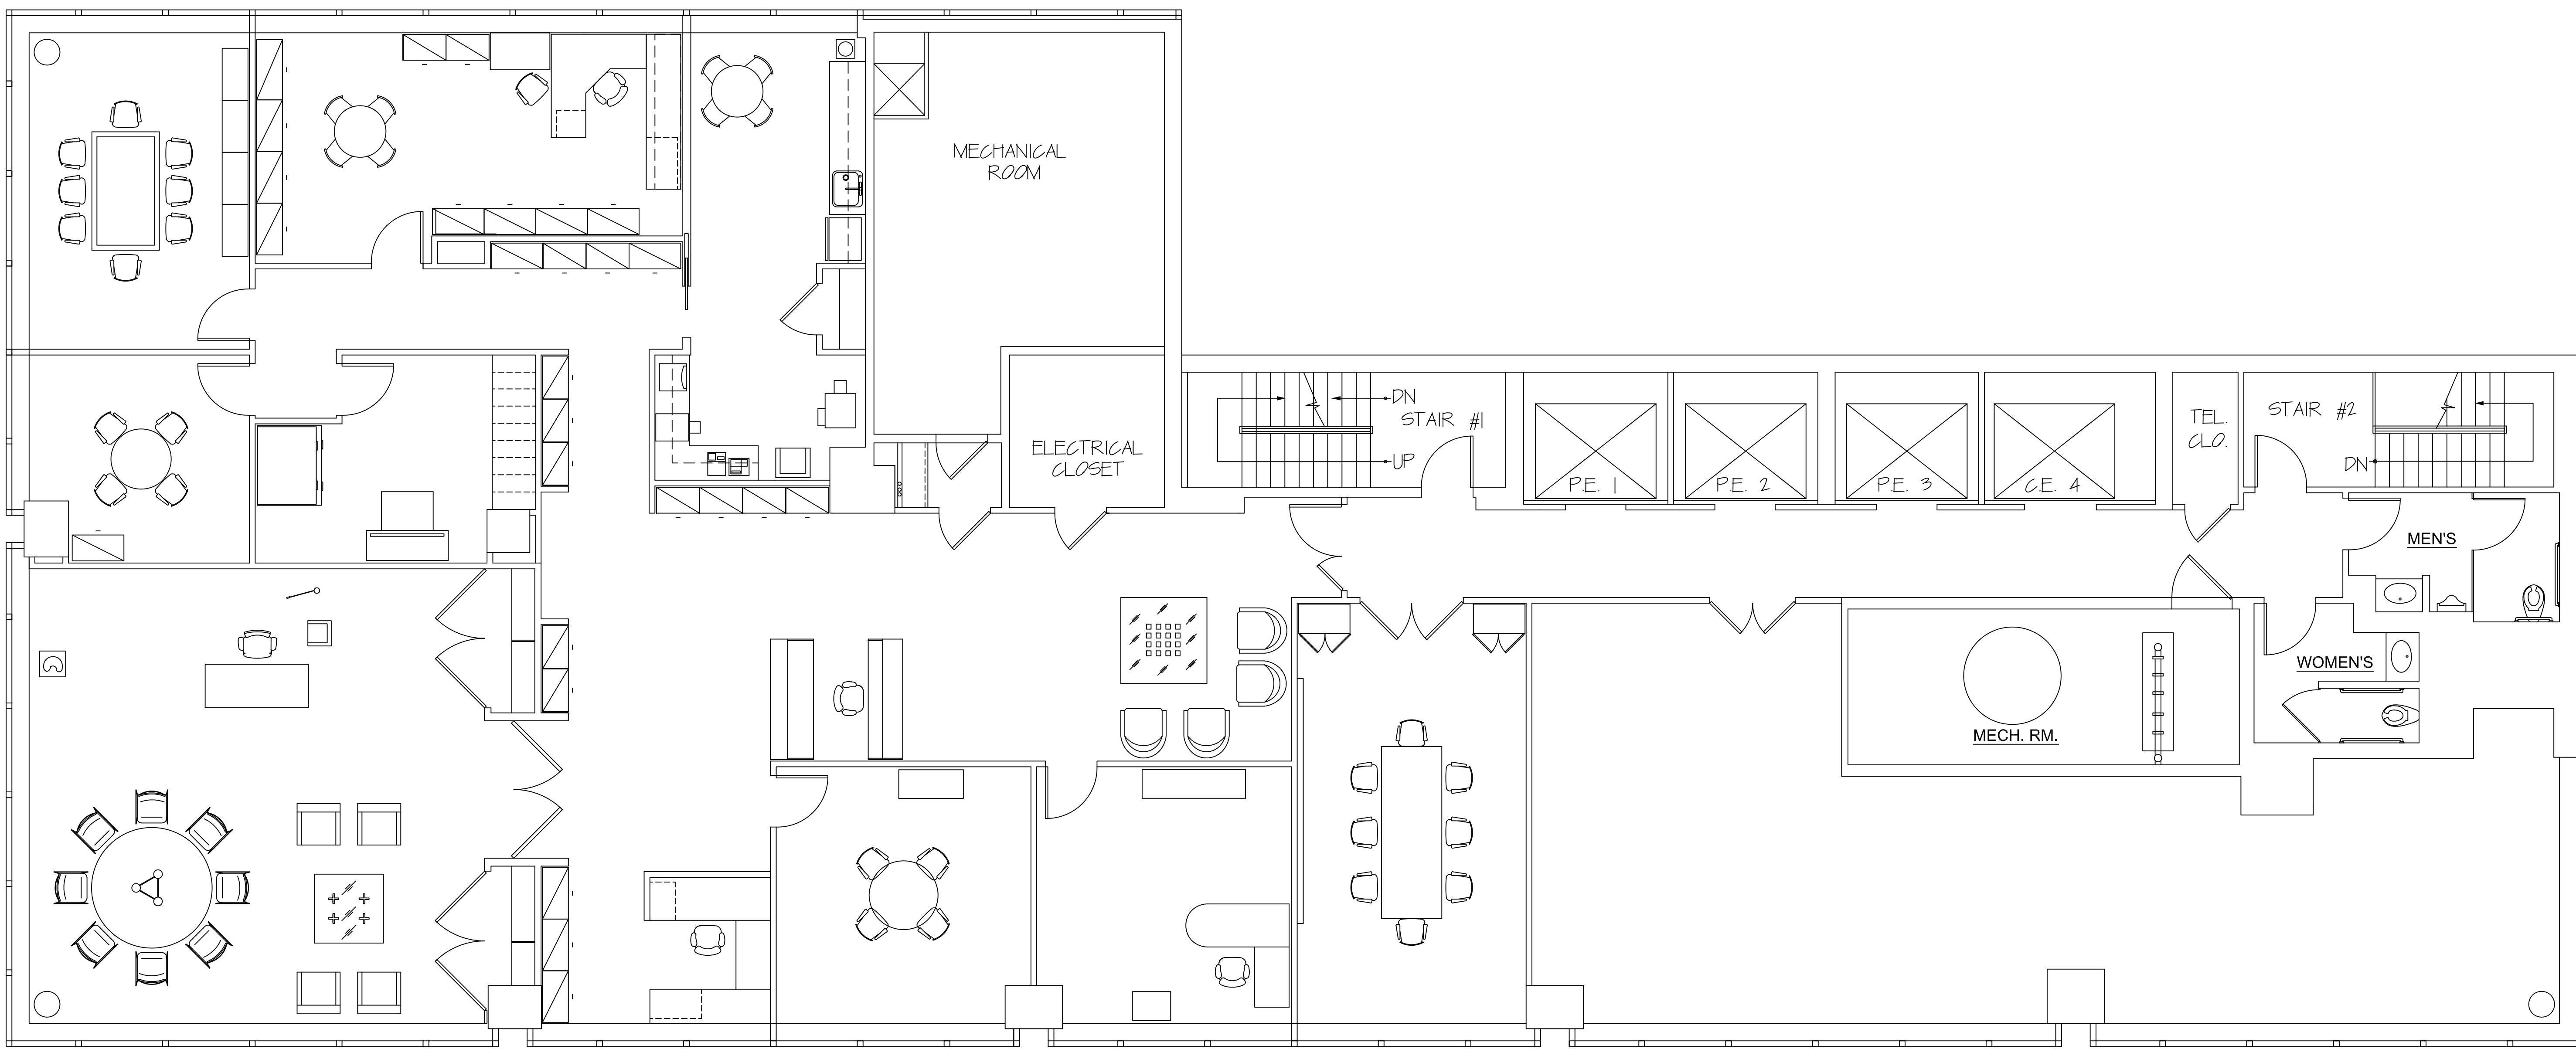

EAST 46TH STREET