


2 TAMPAK DEPAN
A1-002 SCALE 1 : 100

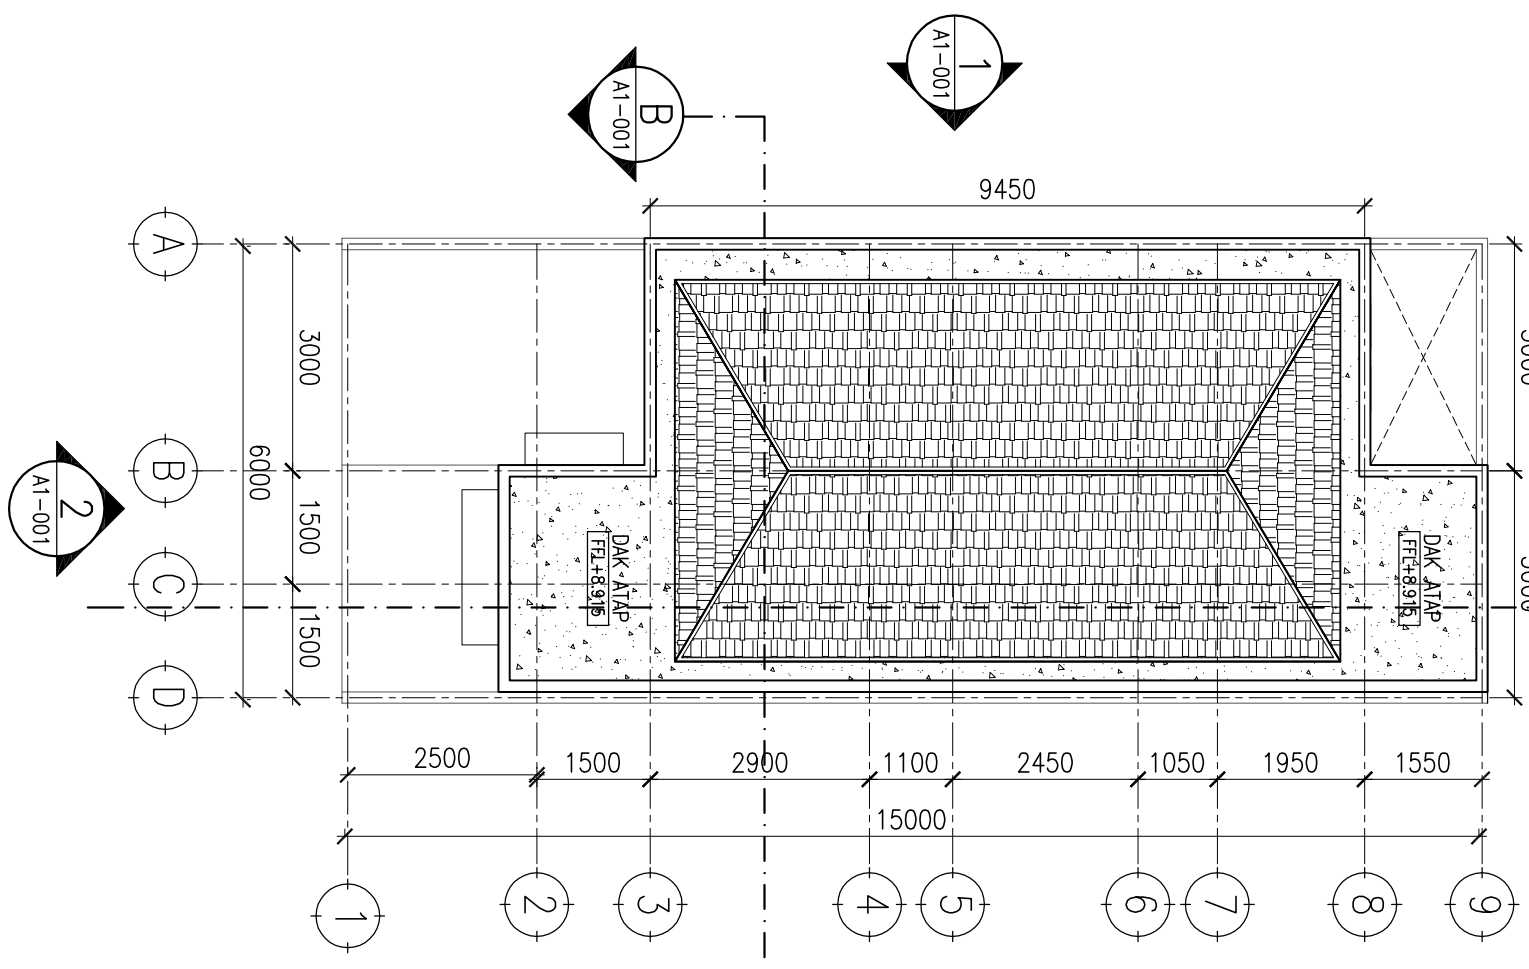

1 DENAH ATAP
A1-001 SCALE 1 : 100