


DENAH LANTAI 1
SKALA 1 : 100

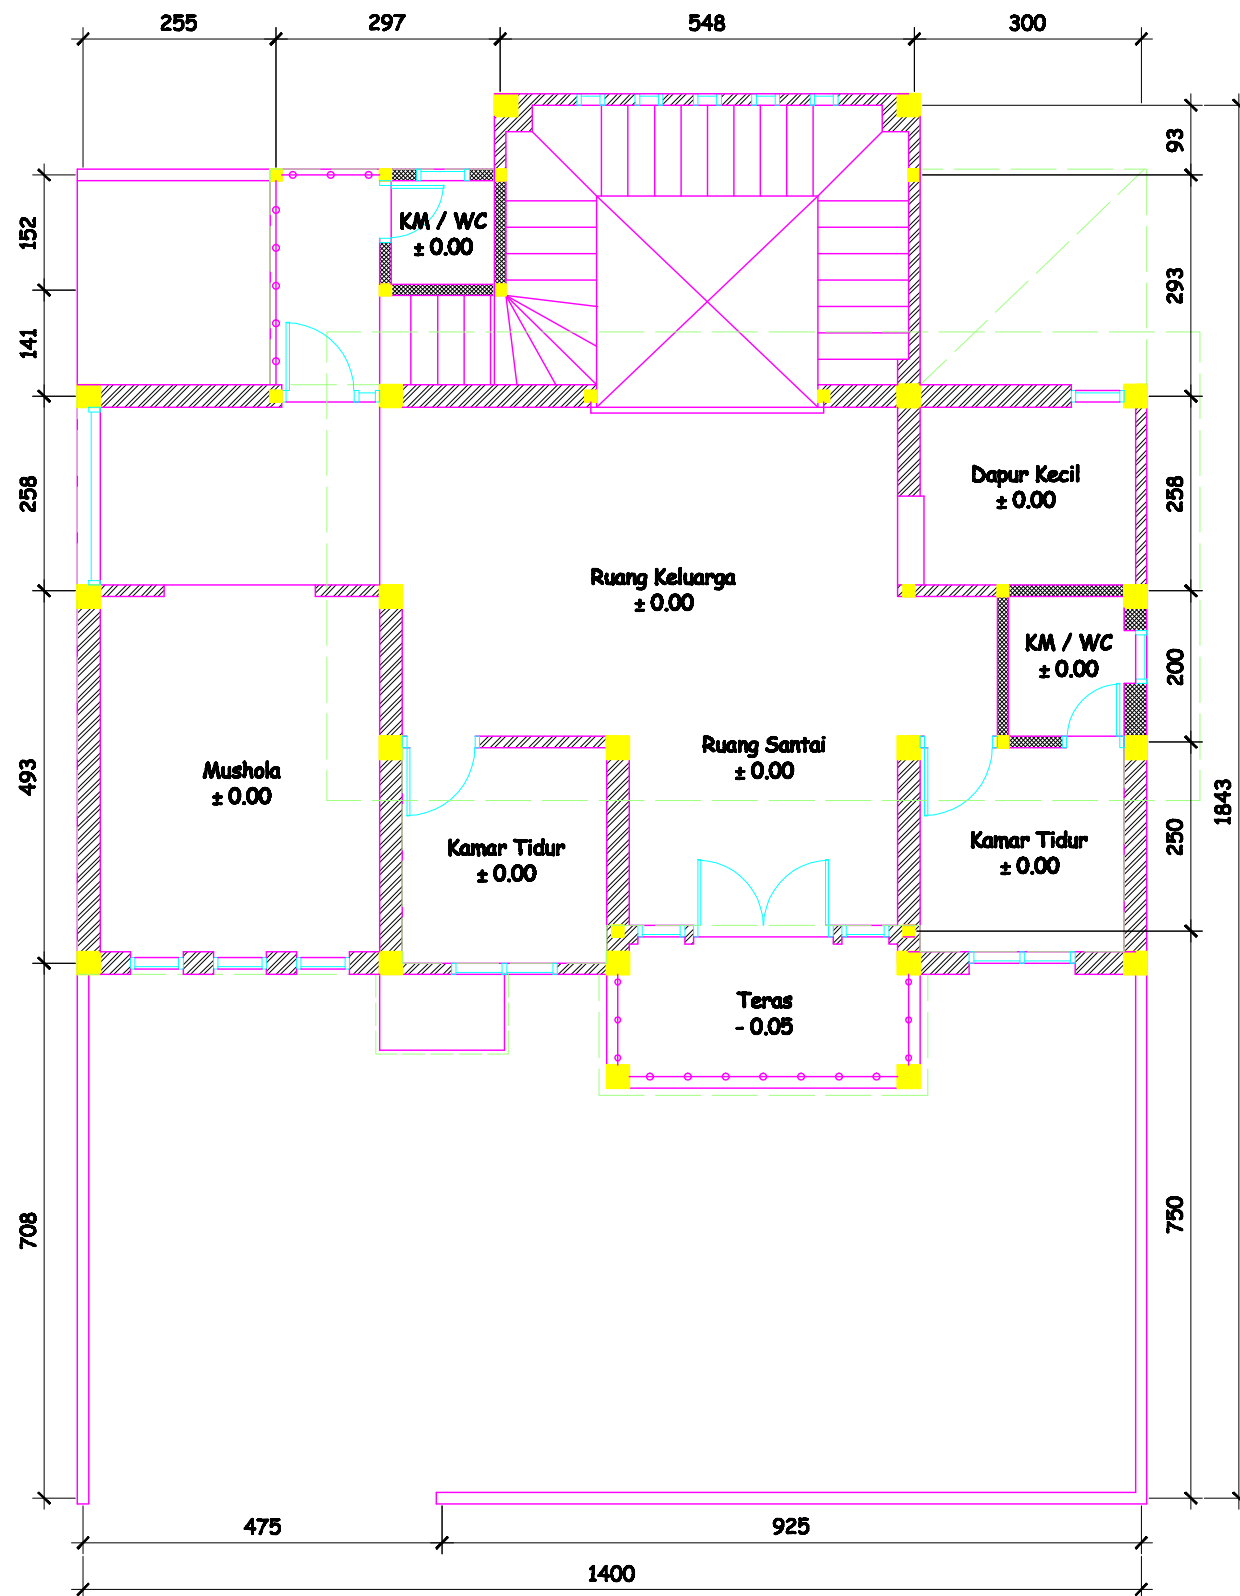

DENAH LANTAI 2
SKALA 1 : 100