


Plan after redevelopment

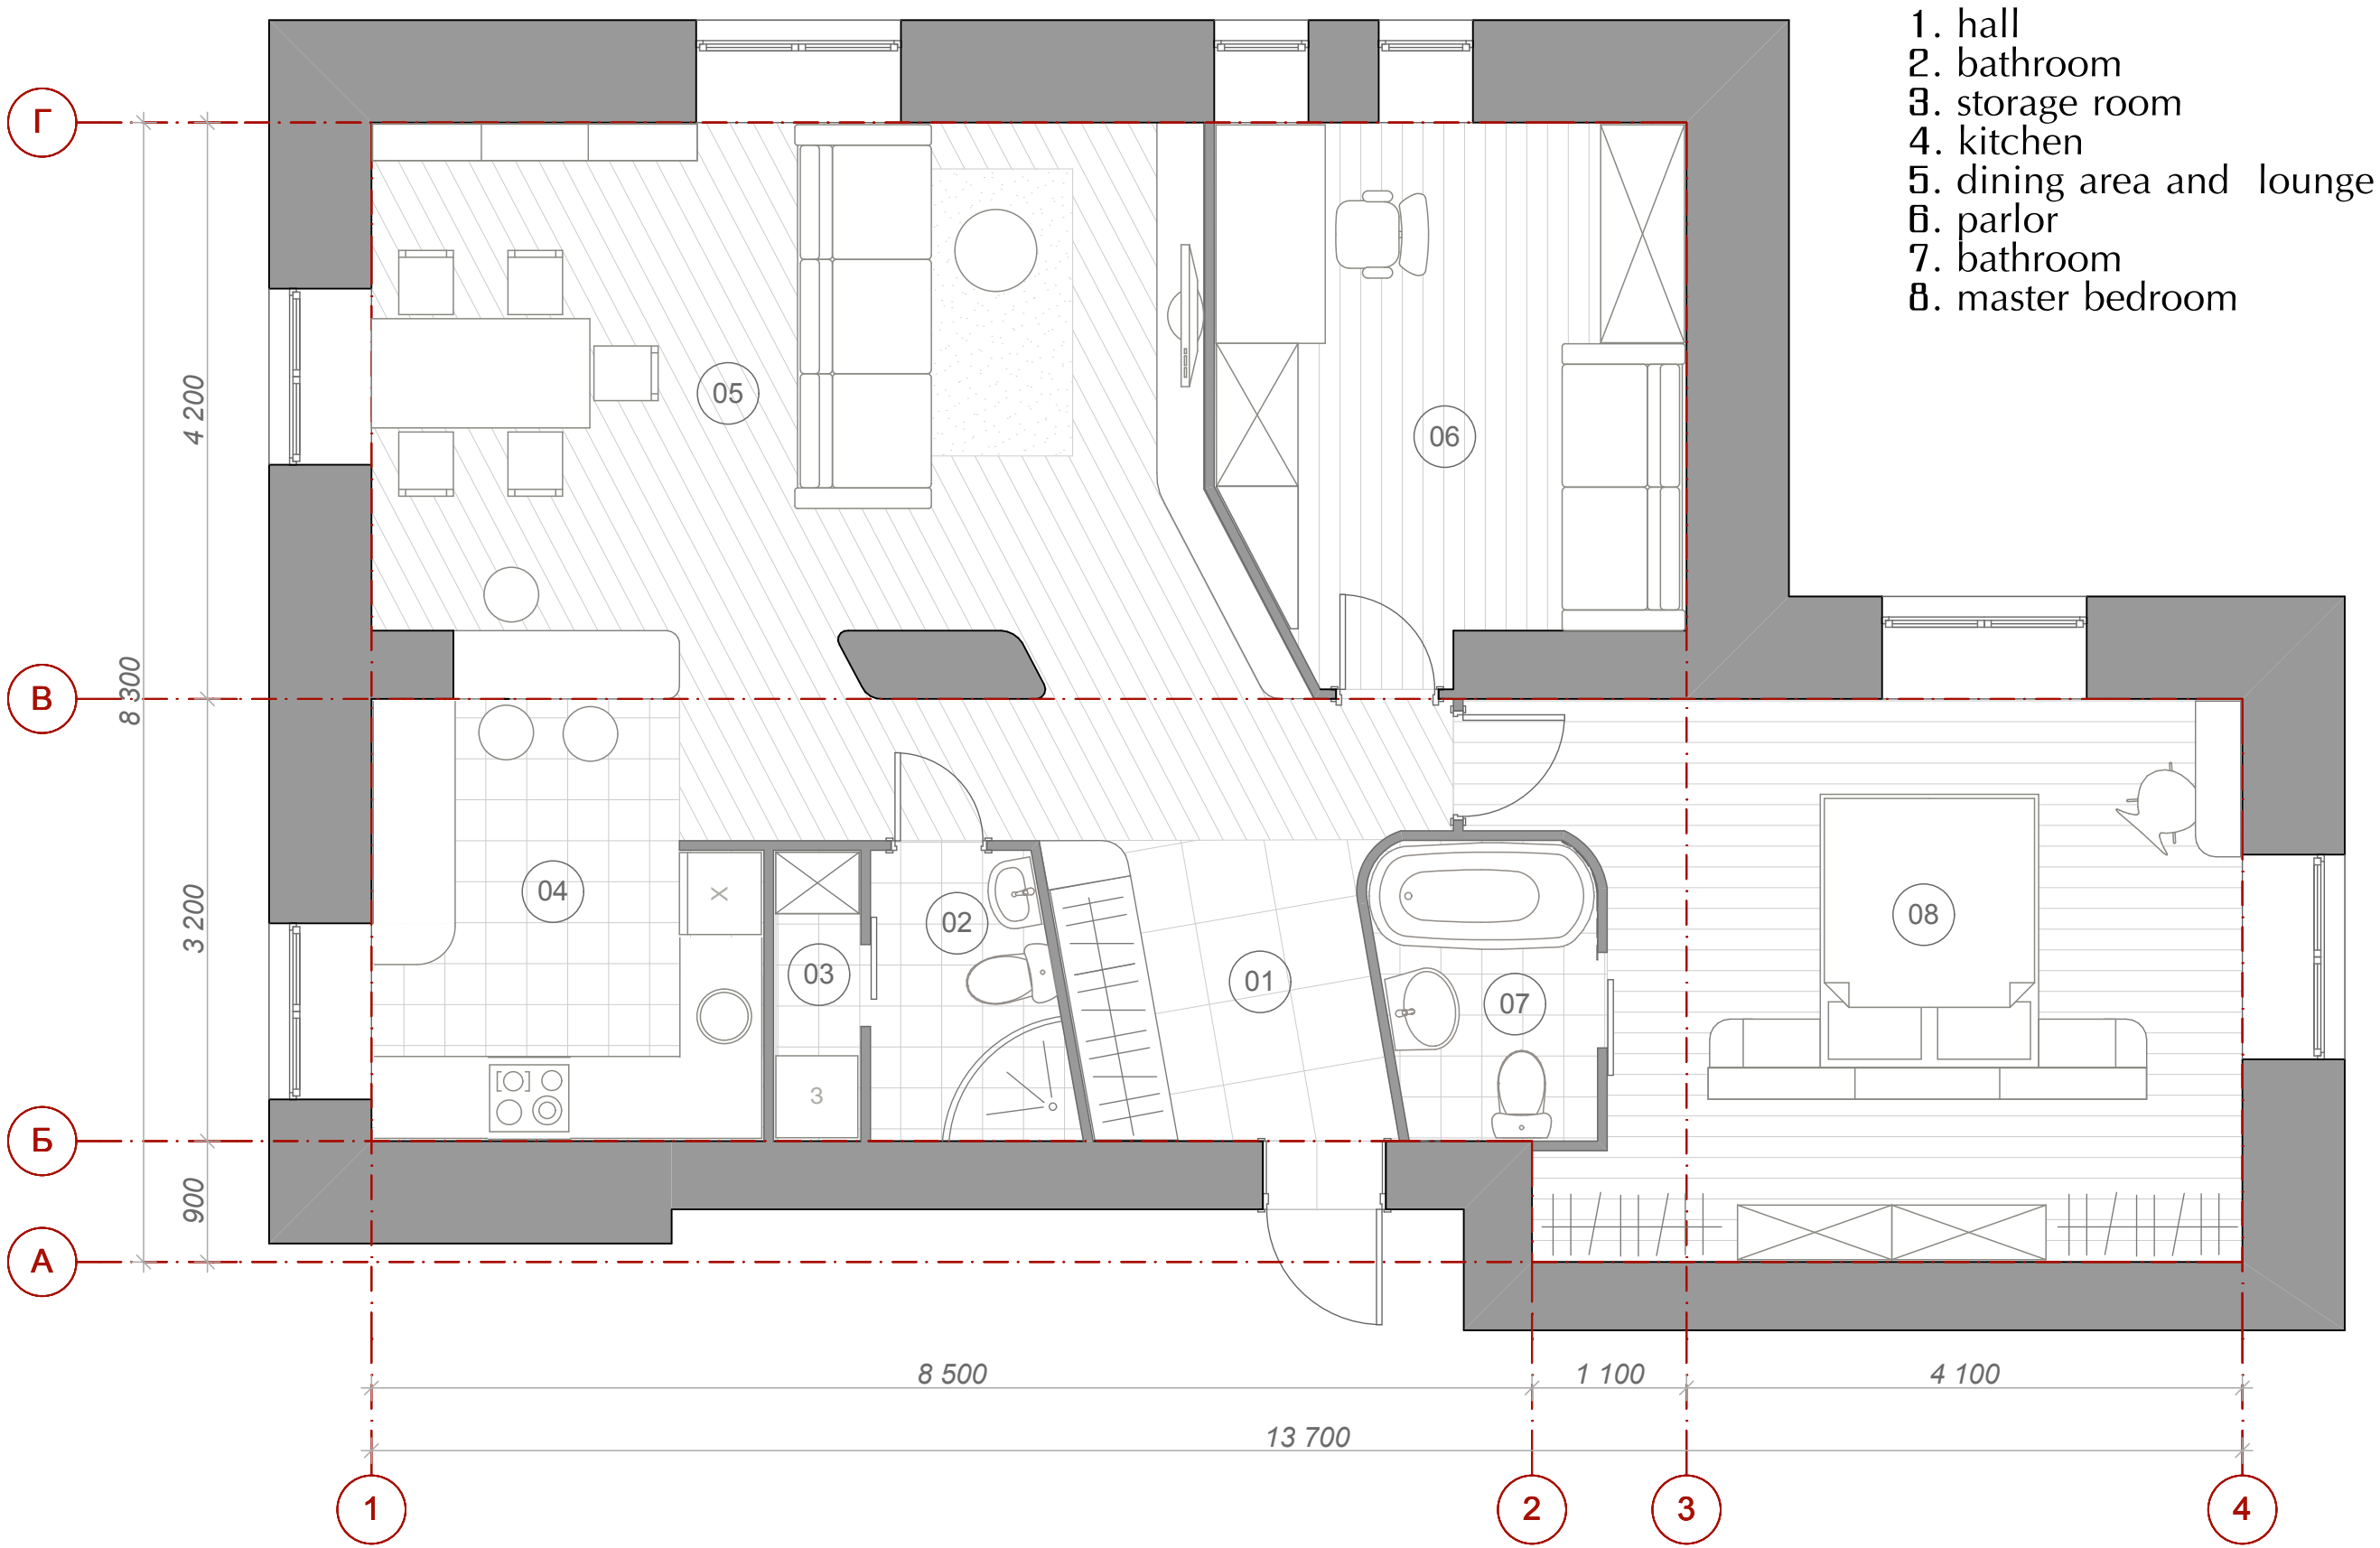

- 1. hall
- 2. bathroom
- 3. storage room
- 4. kitchen
- 5. dining area and lounge
- 6. parlor
- 7. bathroom
- 8. master bedroom

