


D1 VENEERED ASPHALT PATH

DETAIL SECTIONAL

1:1000
DIMENSIONS IN MM

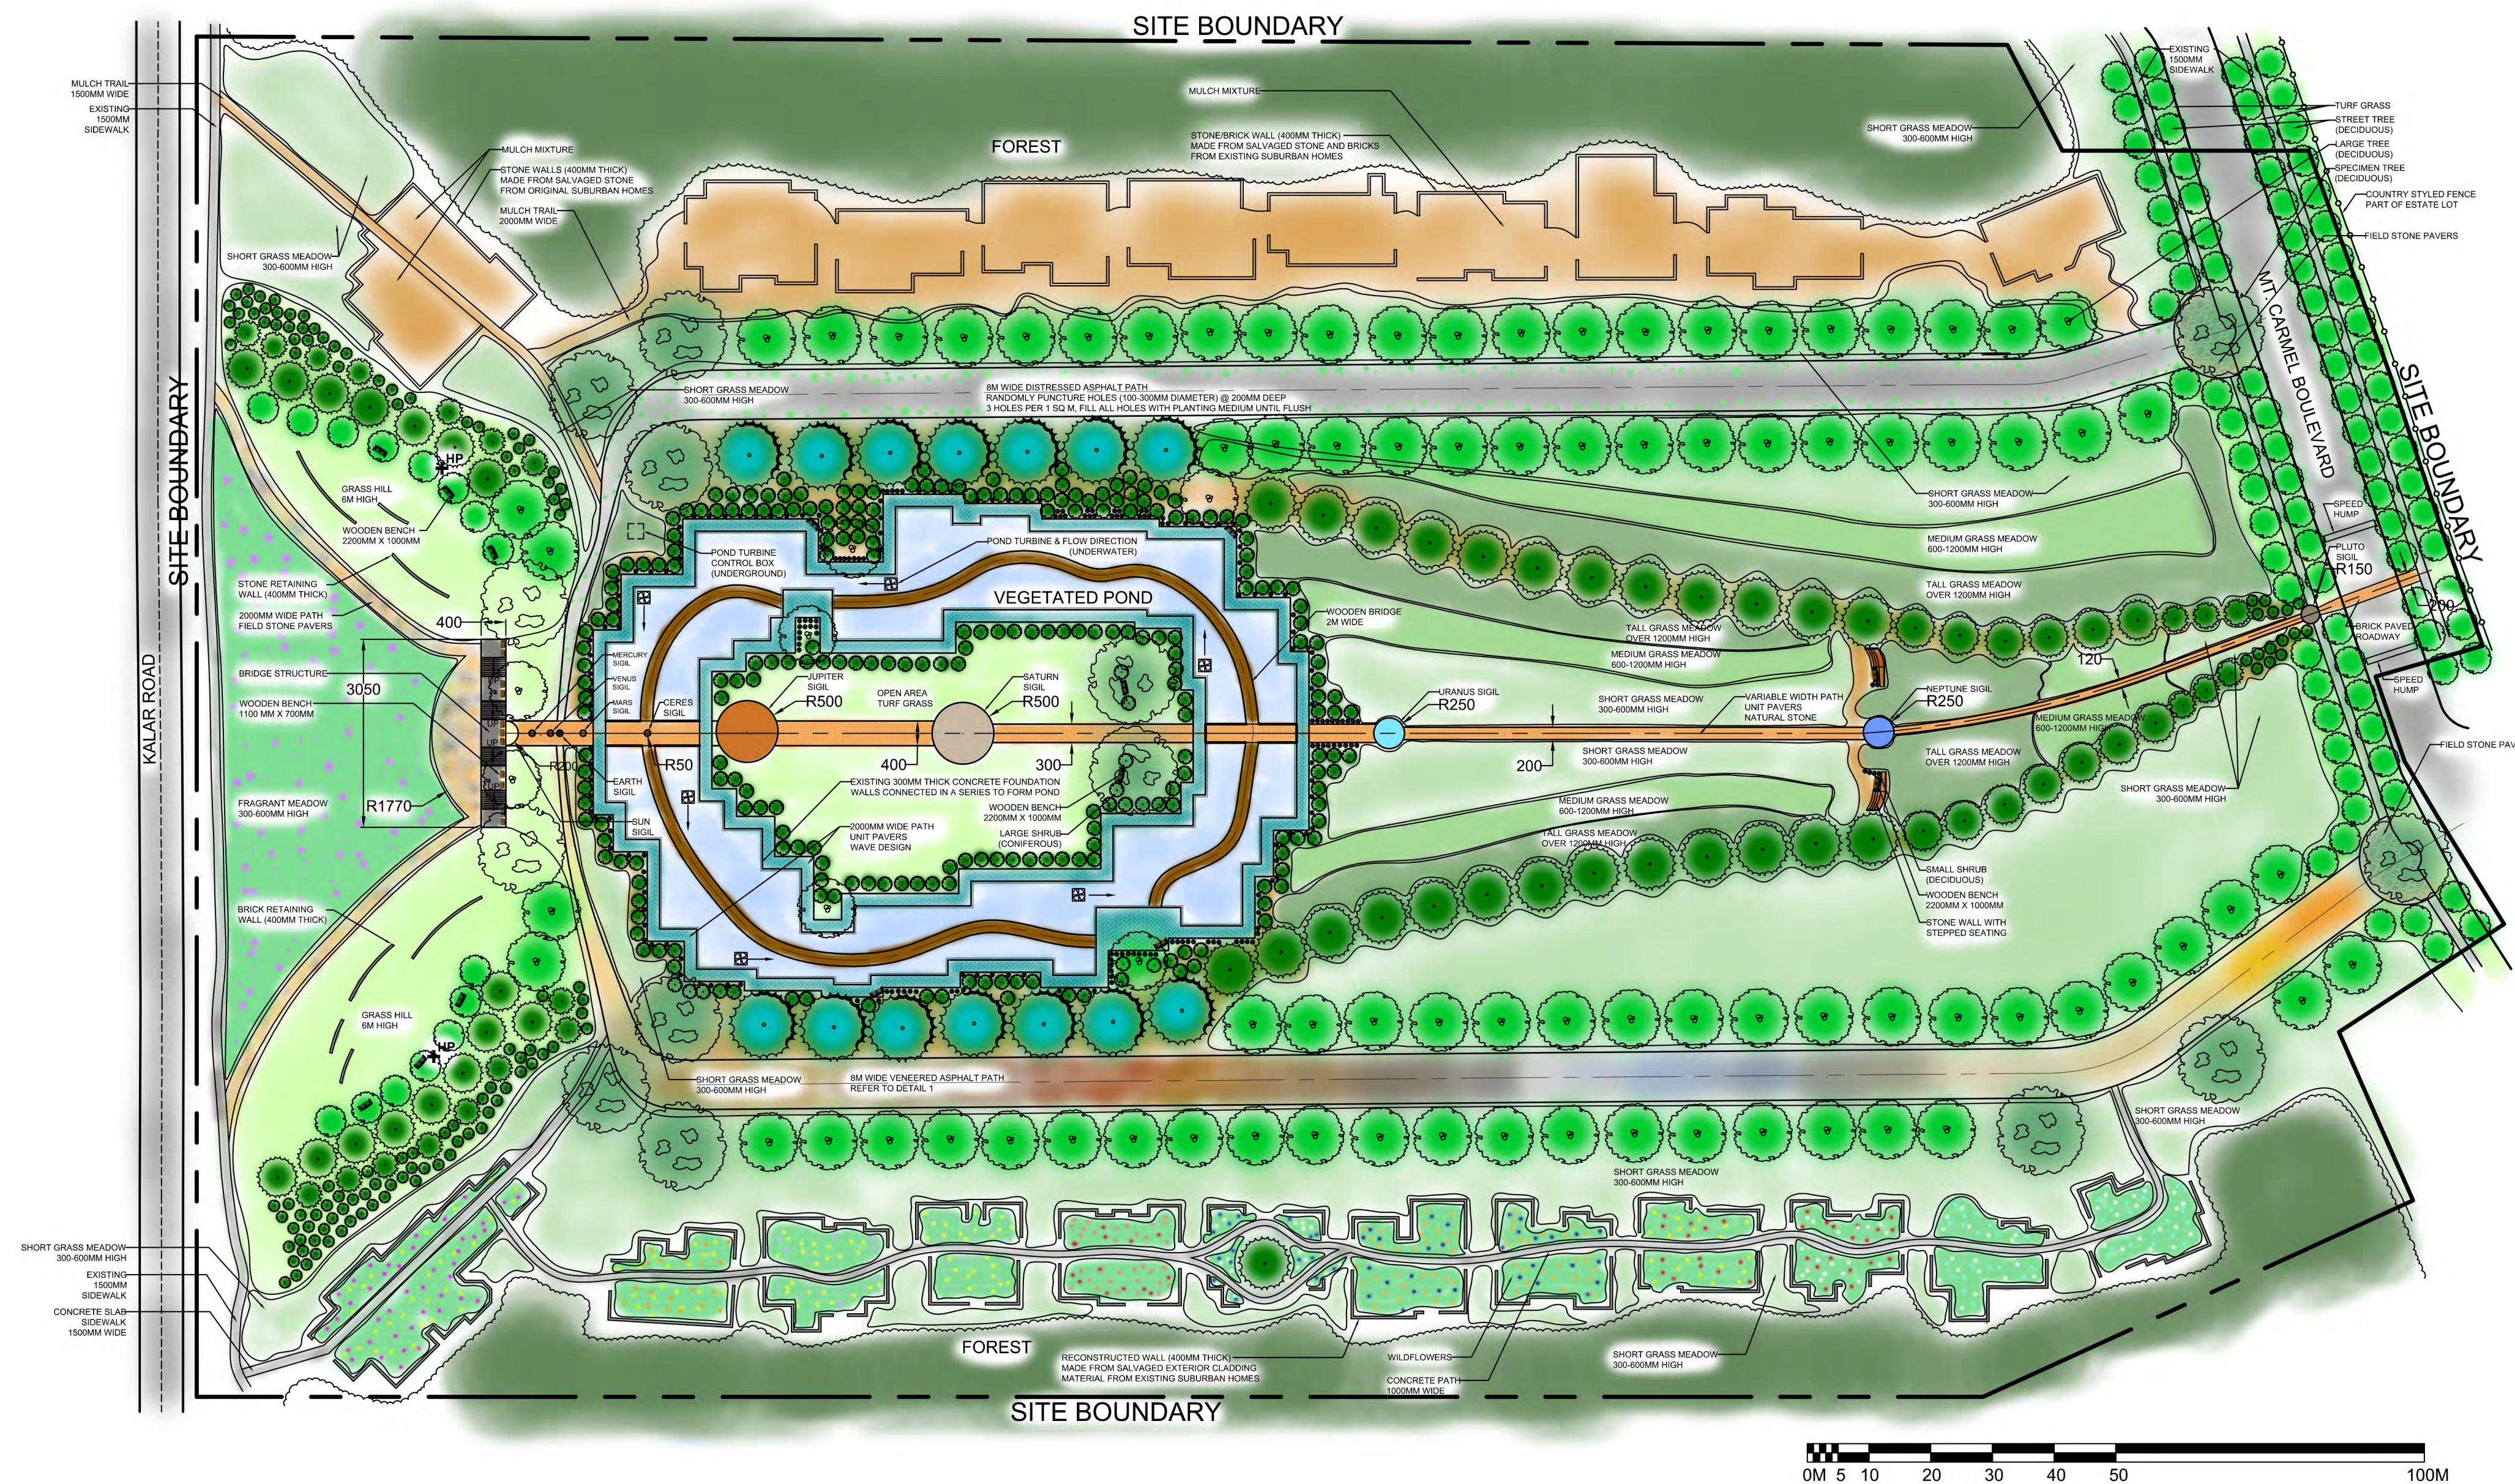

General Notes

1. All measurements are in centimeters (CM) unless otherwise stated
2. Many materials will need to be salvaged for construction to commence, take great care in harvesting as much materials as possible.
3. Salvaging will consist of brick, stone, concrete, and exterior cladding.
4. Salvage from the interior of homes will be stockpiled for future home construction

Legend

-
- SMALL SHRUB (DECIDUOUS)
- STREET TREE (DECIDUOUS)
- LARGE TREE (DECIDUOUS)
- SPECIMEN TREE (DECIDUOUS)
- CONIFEROUS TREES
- → UNDERWATER TURBINE (INDICATING FLOW DIRECTION)


DATE	REVISIONS	INITIALS

|| RESONANCE DESIGNS

SOLAR SANCTUM RECONSTRUCTION PLAN

8099-8267 MOUNT OLIVE CRESCENT, L2H 2Y5
NIAGARA FALLS, ONTARIO, CANADA

LAYOUT PLAN

3/24/2014	CHECKED BY
PROJ. NO 1-2014	DRAWN BY BRIAN FONG
1:750 (at ARCH D)	DRAWING NO.
 NORTH	L-1