



RIGHT HAND WALL ELEVATION

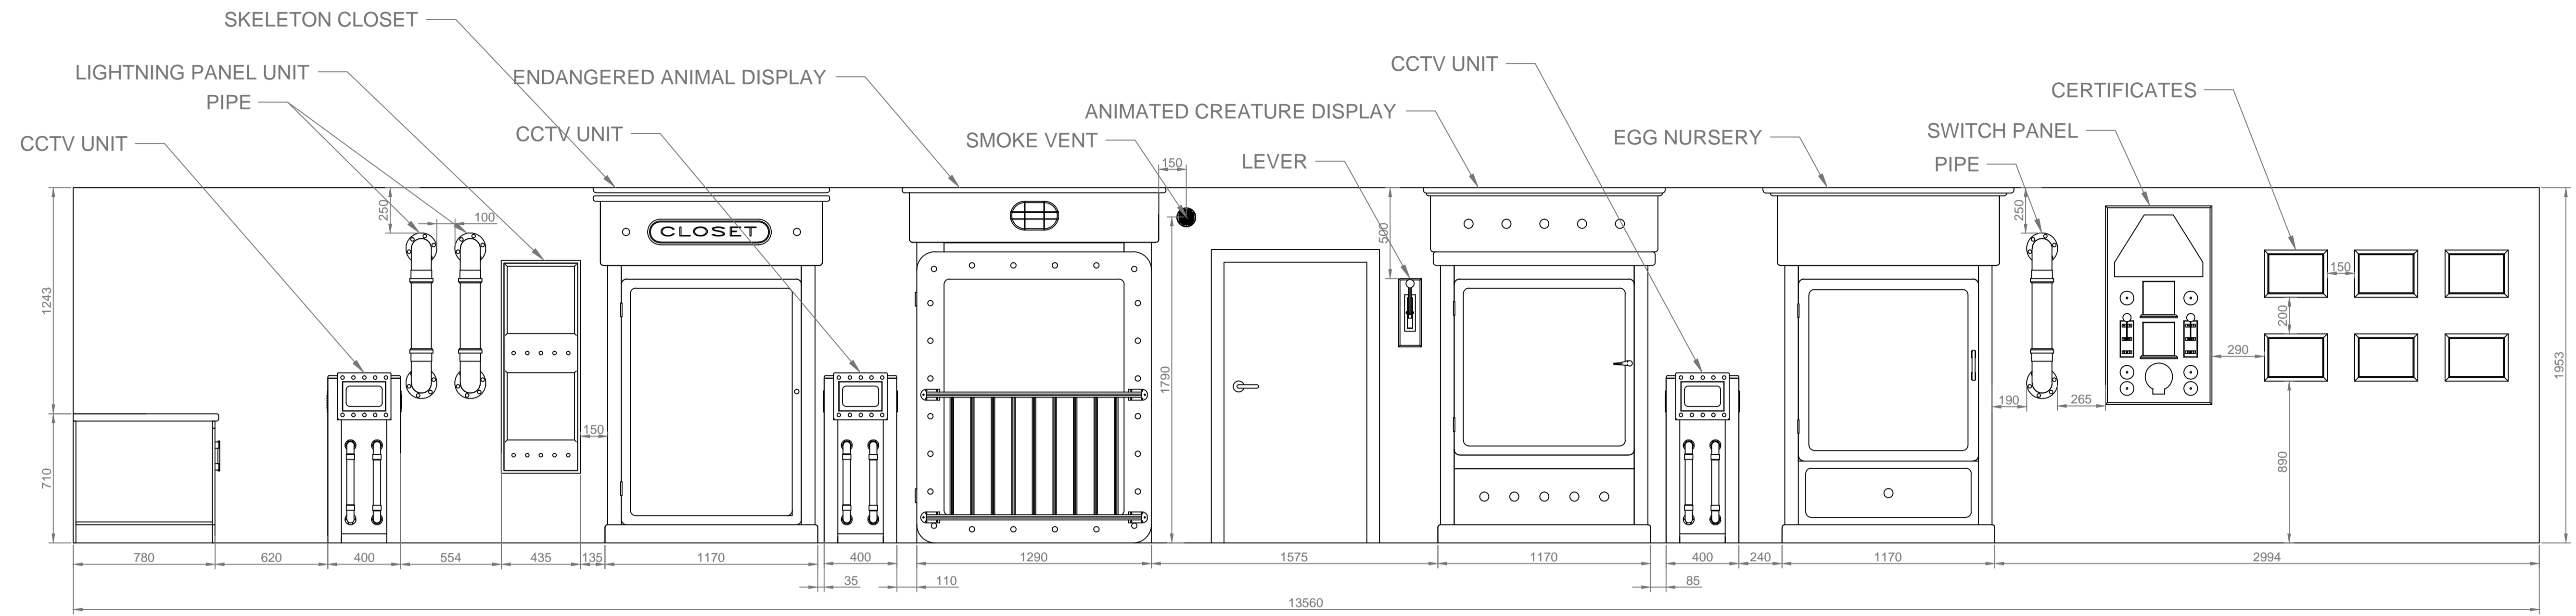

BACK WALL ELEVATION

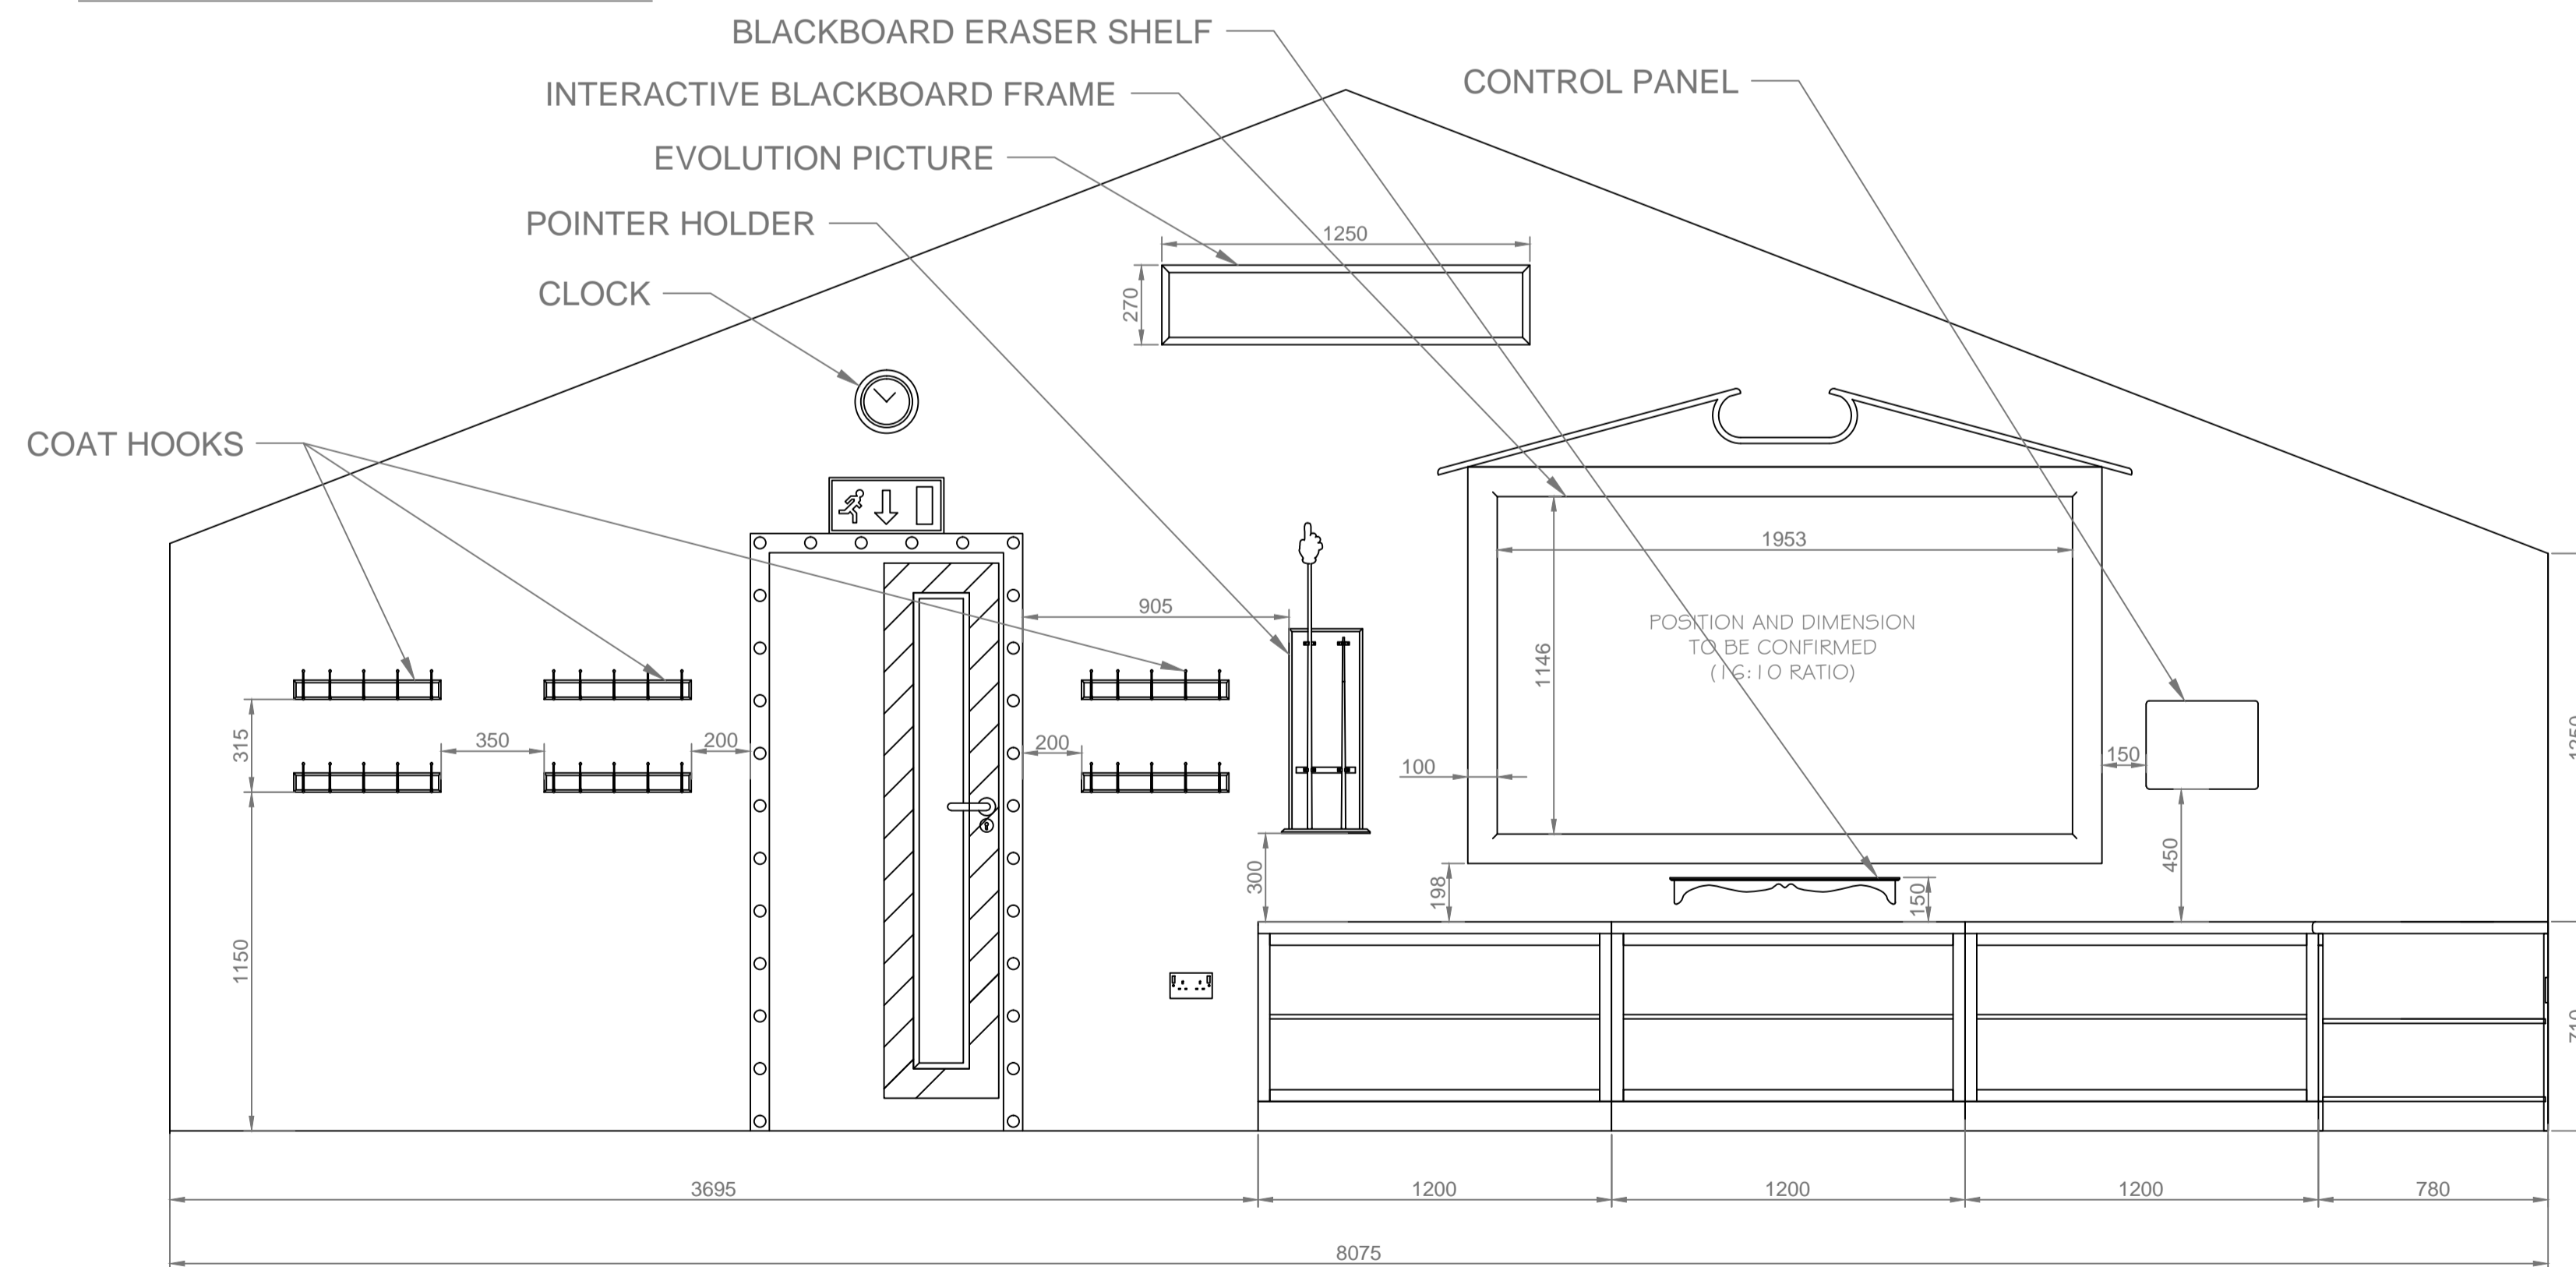

Bath Mills, Albert Street,
Lockwood, Huddersfield,
HD1 3PV England
www.kddecoratives.com

tel: +44 1484 513168
mob: +44 7715 178460
fax: +44 1484 420871
email: jkd@kddecoratives.com

PROJECT
PROFESSOR BLASTS LEARNING LAB
02PE-002

TITLE
RIGHT AND BACK WALL ELEVATIONS

SCALE
1 : 20 @ A1

DATE
21/02/14

REV
A