



LEFT HAND WALL ELEVATION

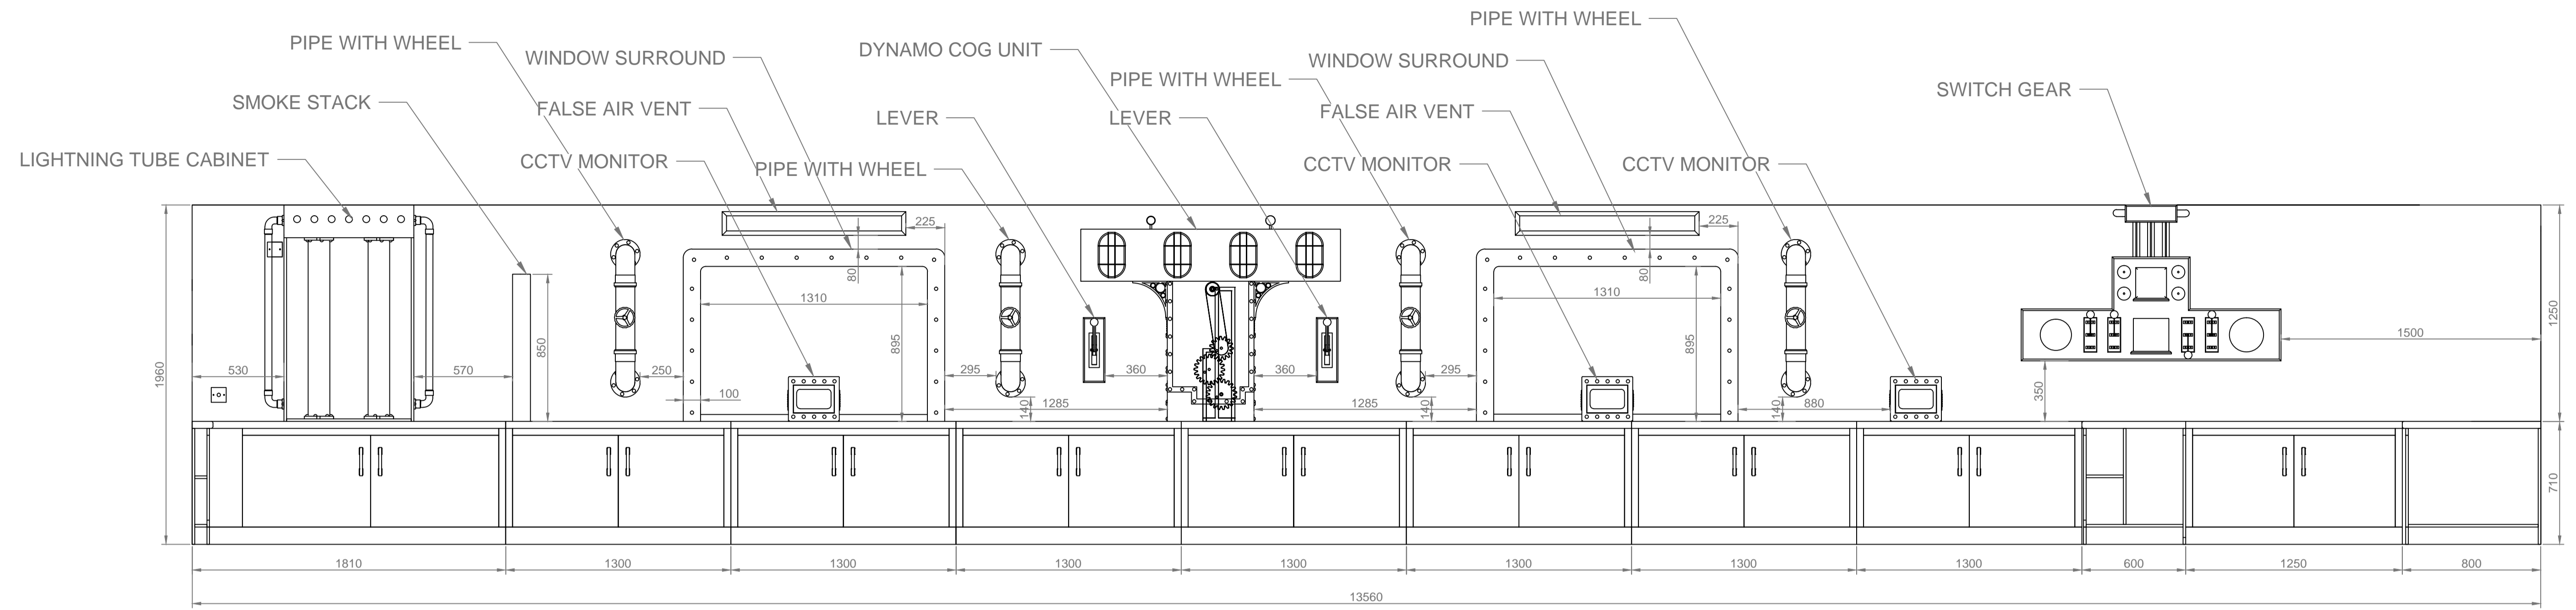

FRONT WALL ELEVATION

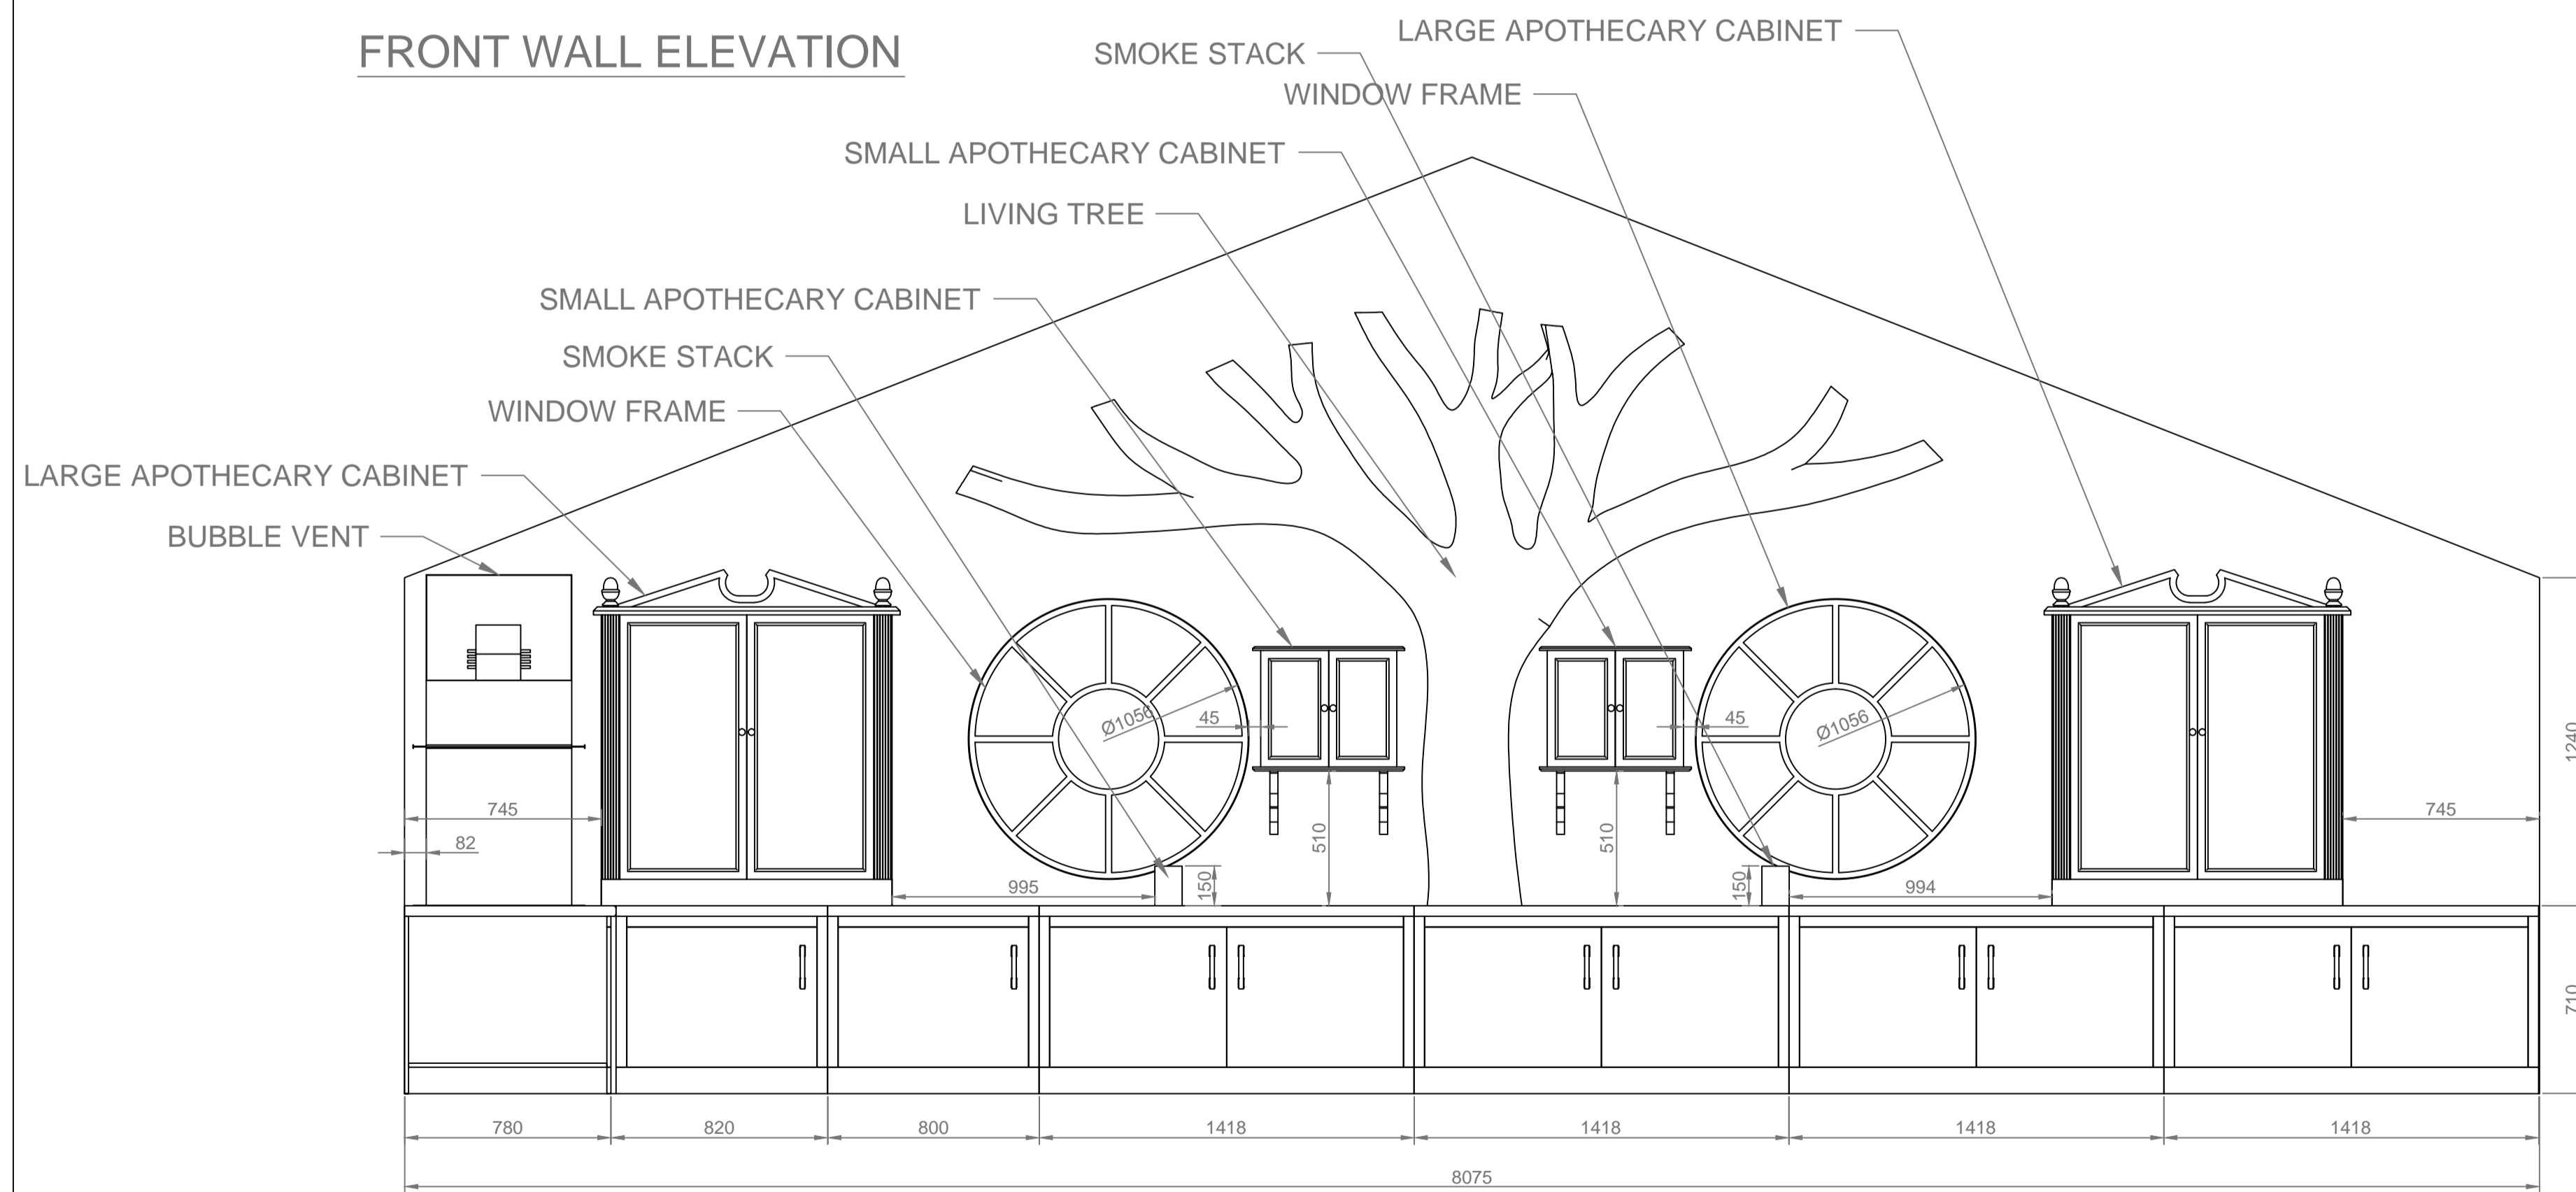

Bath Mills, Albert Street, Lockwood, Huddersfield, HD1 3PF England
 Tel: +44 1484 513198
 Mob: +44 7711 178460
 Fax: +44 1484 430871
 Email: j@kddecoratives.com

PROJECT: PROFESSOR BLASTS LEARNING LAB
 02PE-001

TITLE: LEFT AND FRONT WALL ELEVATIONS

SCALE: 1 : 20 @ A1

DATE: 21/03/14 REV: A