



CANDY CHANDELIER CONCEPT VISUAL

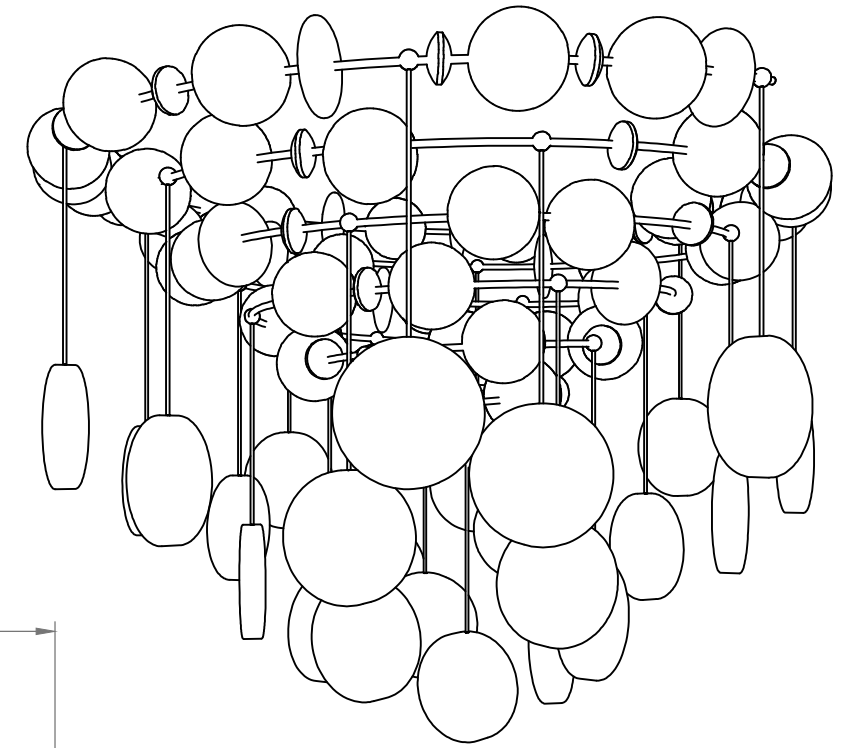


SWEET INVENTORY

SPHERES	42
LOLLIES	24
LARGE DISKS	19
SMALL DISKS	17

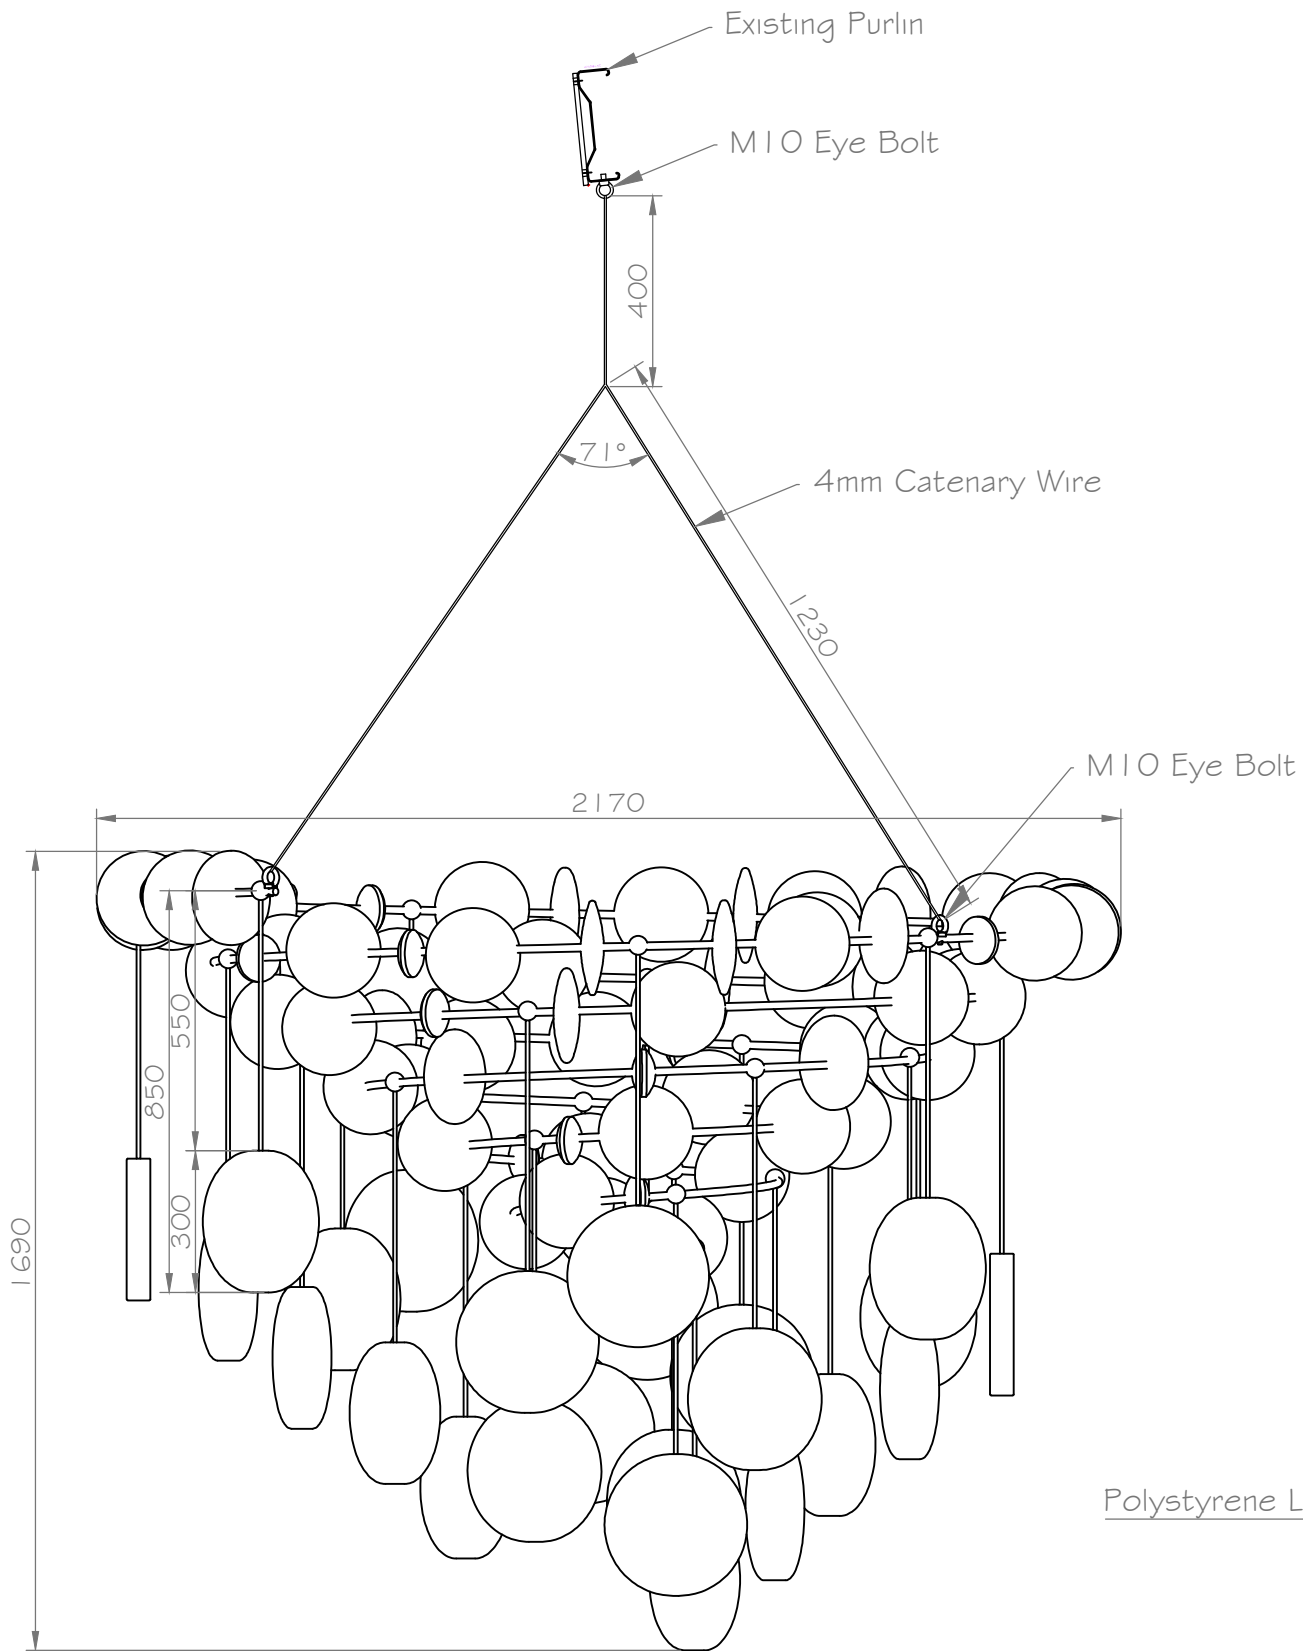

CANDY CHANDELIER SIDE ELEVATION
SCALE 1 : 16

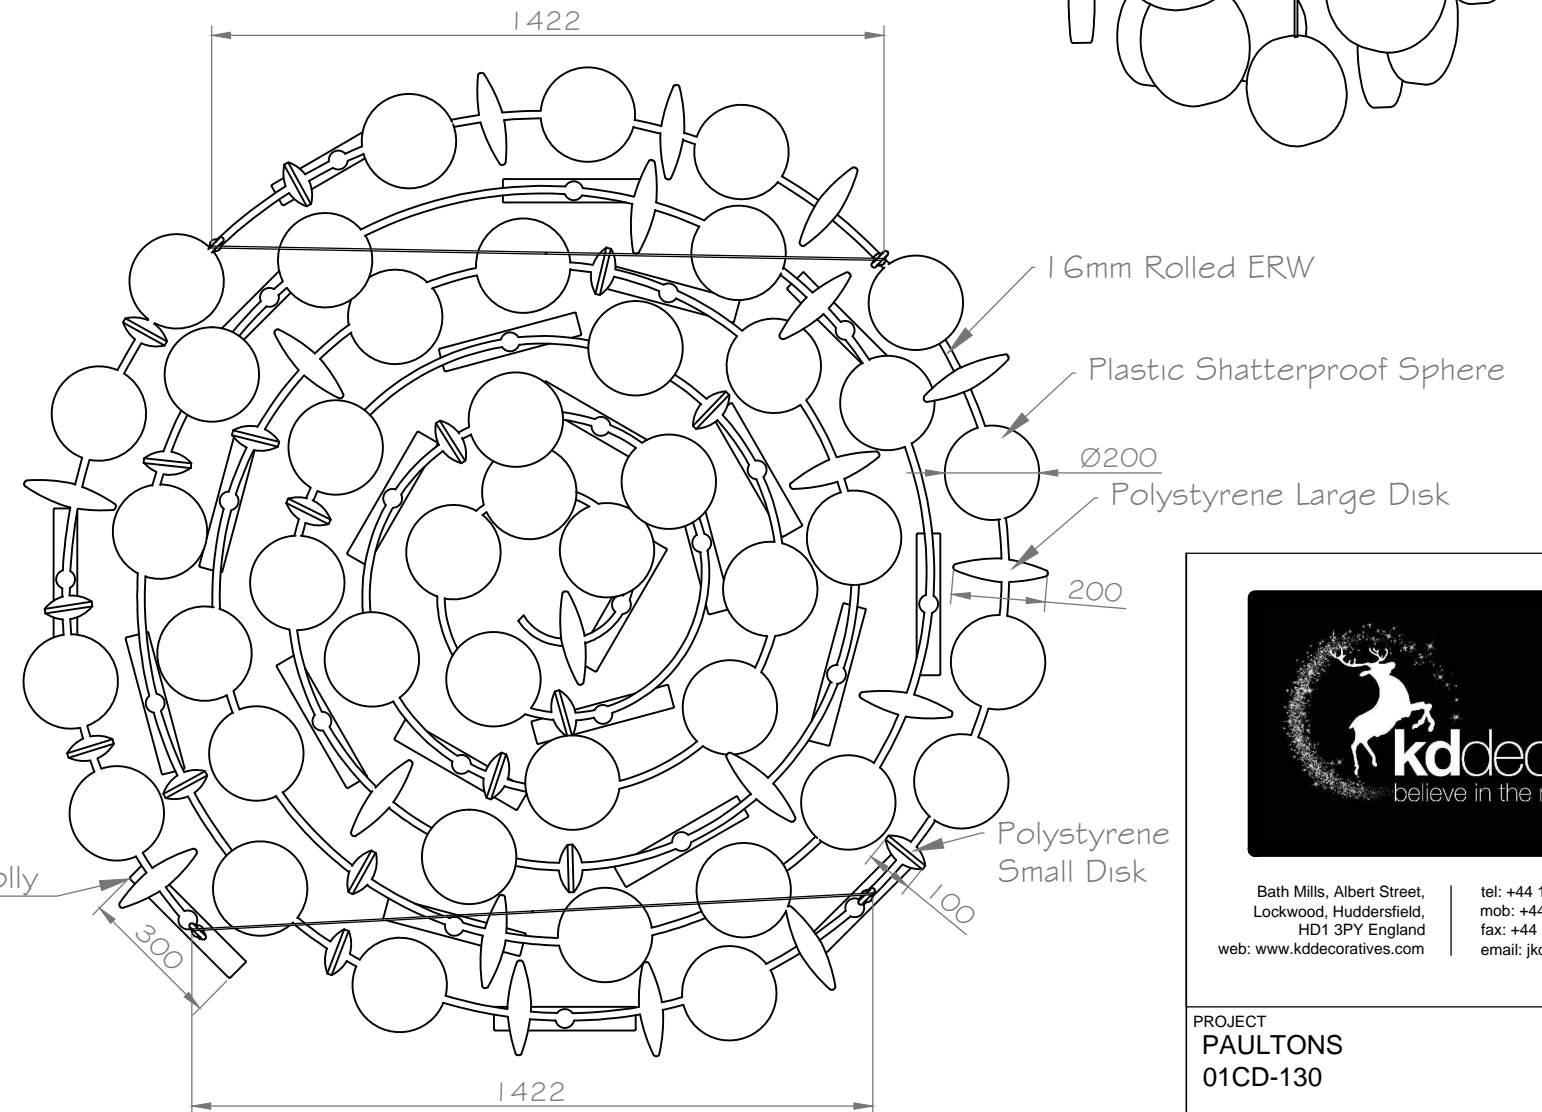

CANDY CHANDELIER PLAN VIEW
SCALE 1 : 16



Bath Mills, Albert Street,
Lockwood, Huddersfield,
HD1 3PY England
web: www.kddecoratives.com

tel: +44 1484-513188
mob: +44 7711-178460
fax: +44 1484-420871
email: jkd@kddecoratives.com

PROJECT
PAULTONS
01CD-130

TITLE
CANDY CHANDELIER
CONSTRUCTION DRAWING

SCALE
1 : 16

DATE
27/02/13

REV
A