
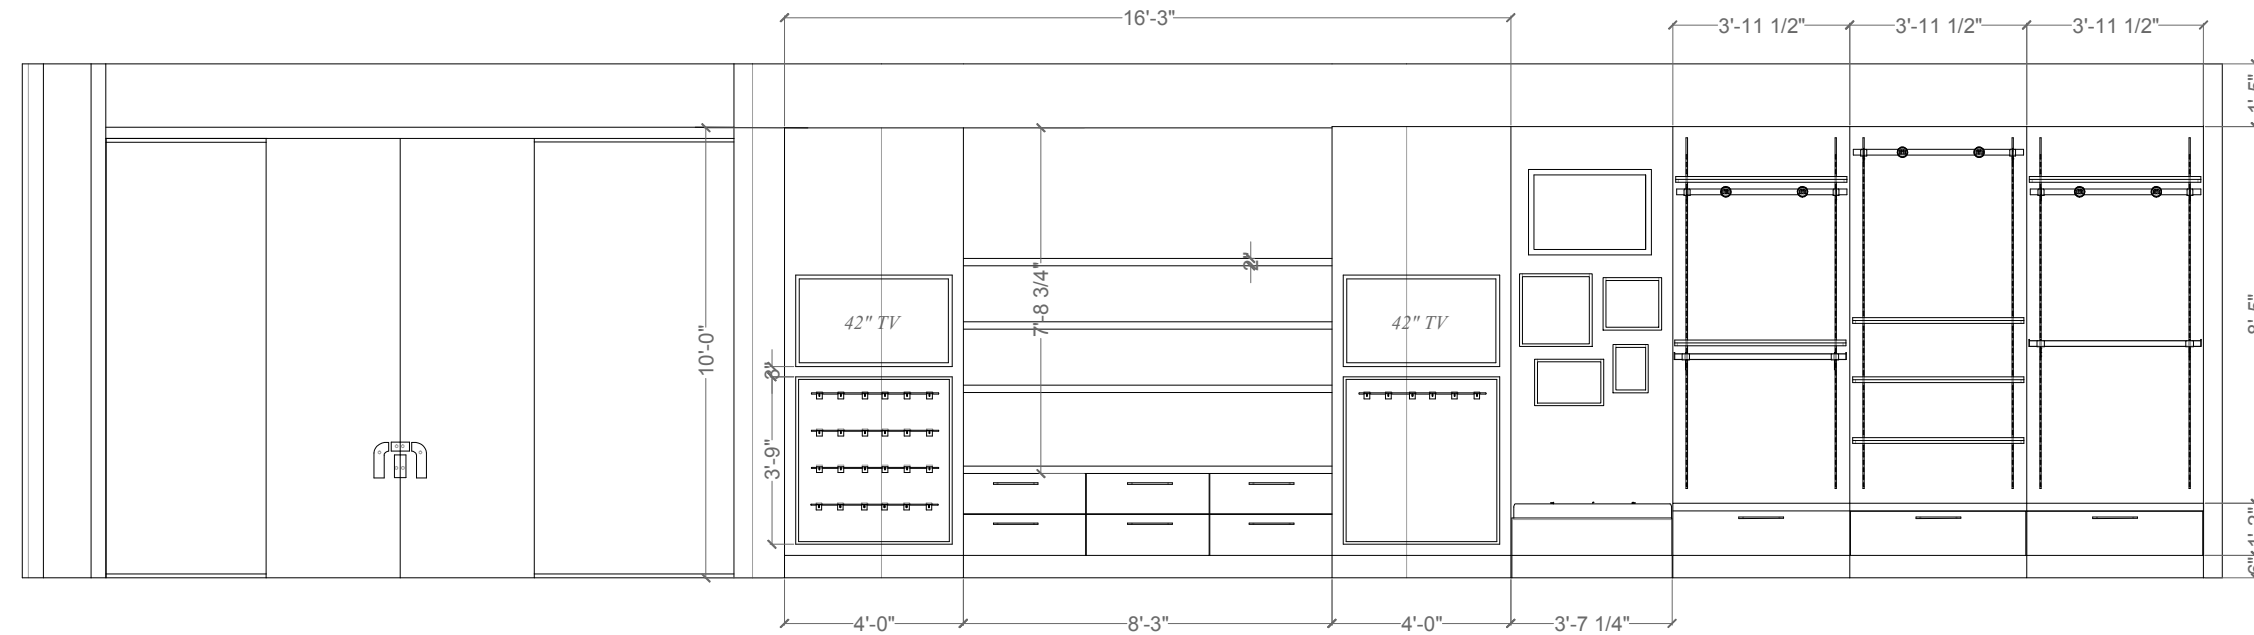


Accessory Wall

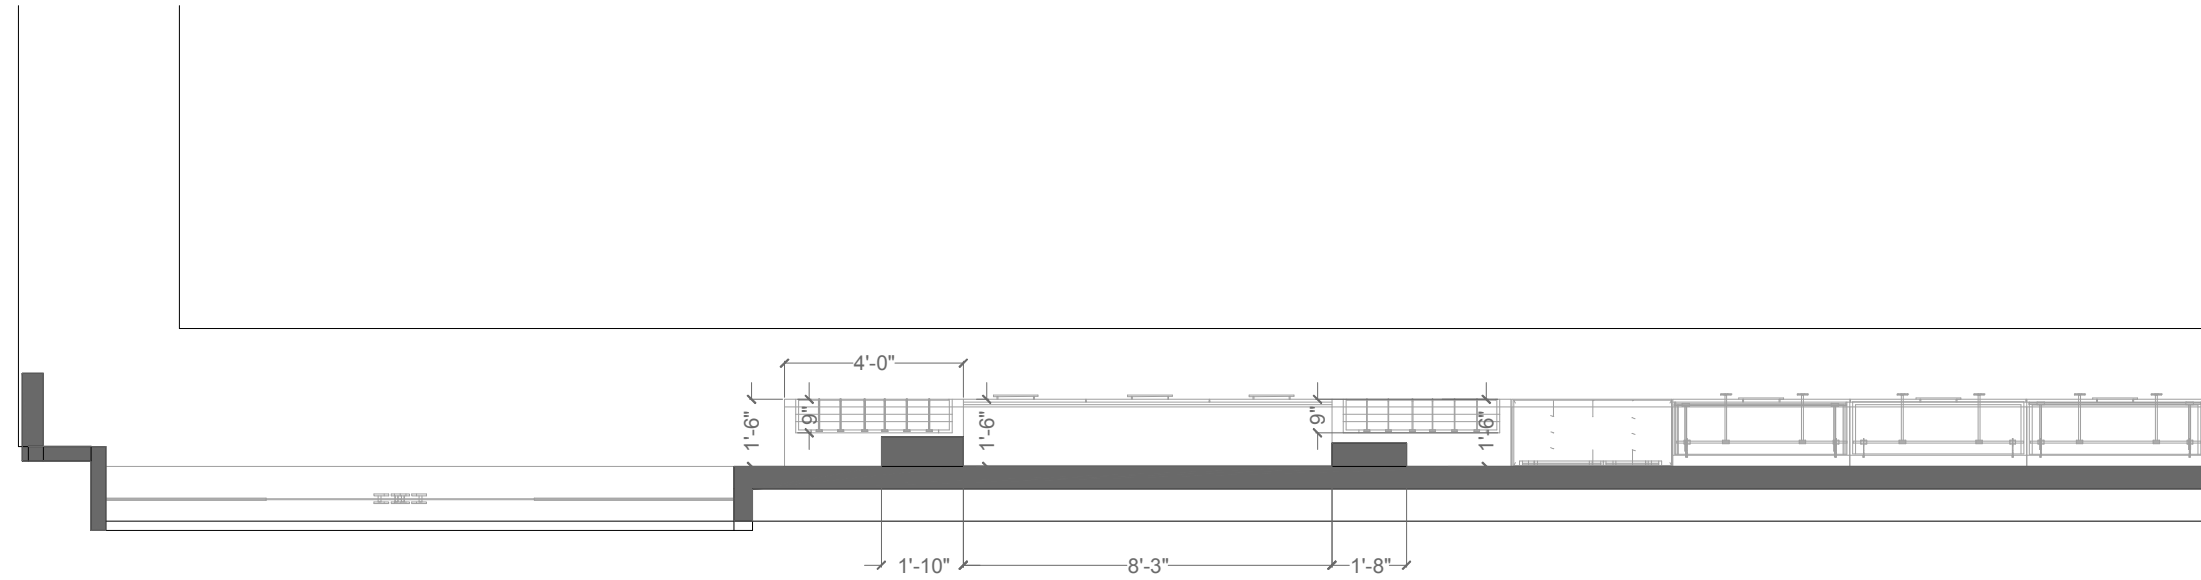

\* Verify dims in field