


PARKIR MOBIL	69
PARKIR MOTOR	213
PARKIR SERVIS	0

RUANG KARYAWAN	55.11 M2
GUDANG	35.47 M2
RUANG STP	63.20 M2
TANKI AIR BERSIH	38.10 M2
POMPA AIR BERSIH	5.27 M2
TANKI AIR KEBAKARAN	32.83 M2
POMPA AIR KEBAKARAN	20.54 M2
RUANG SECURITY	44.20 M2
TANGGA KEBAKARAN	33.79 M2
INTAKE FAN ROOM	28.87 M2
EXHAUST FAN ROOM	26.10 M2
LUAS CORE	202.51 M2

SUB-TOTAL	585.99 M2
-----------	-----------

LUAS PARKIR	2835.00 M2
PROYEKSI RAMP	0.00 M2

TOTAL	4197.32 M2
-------	------------

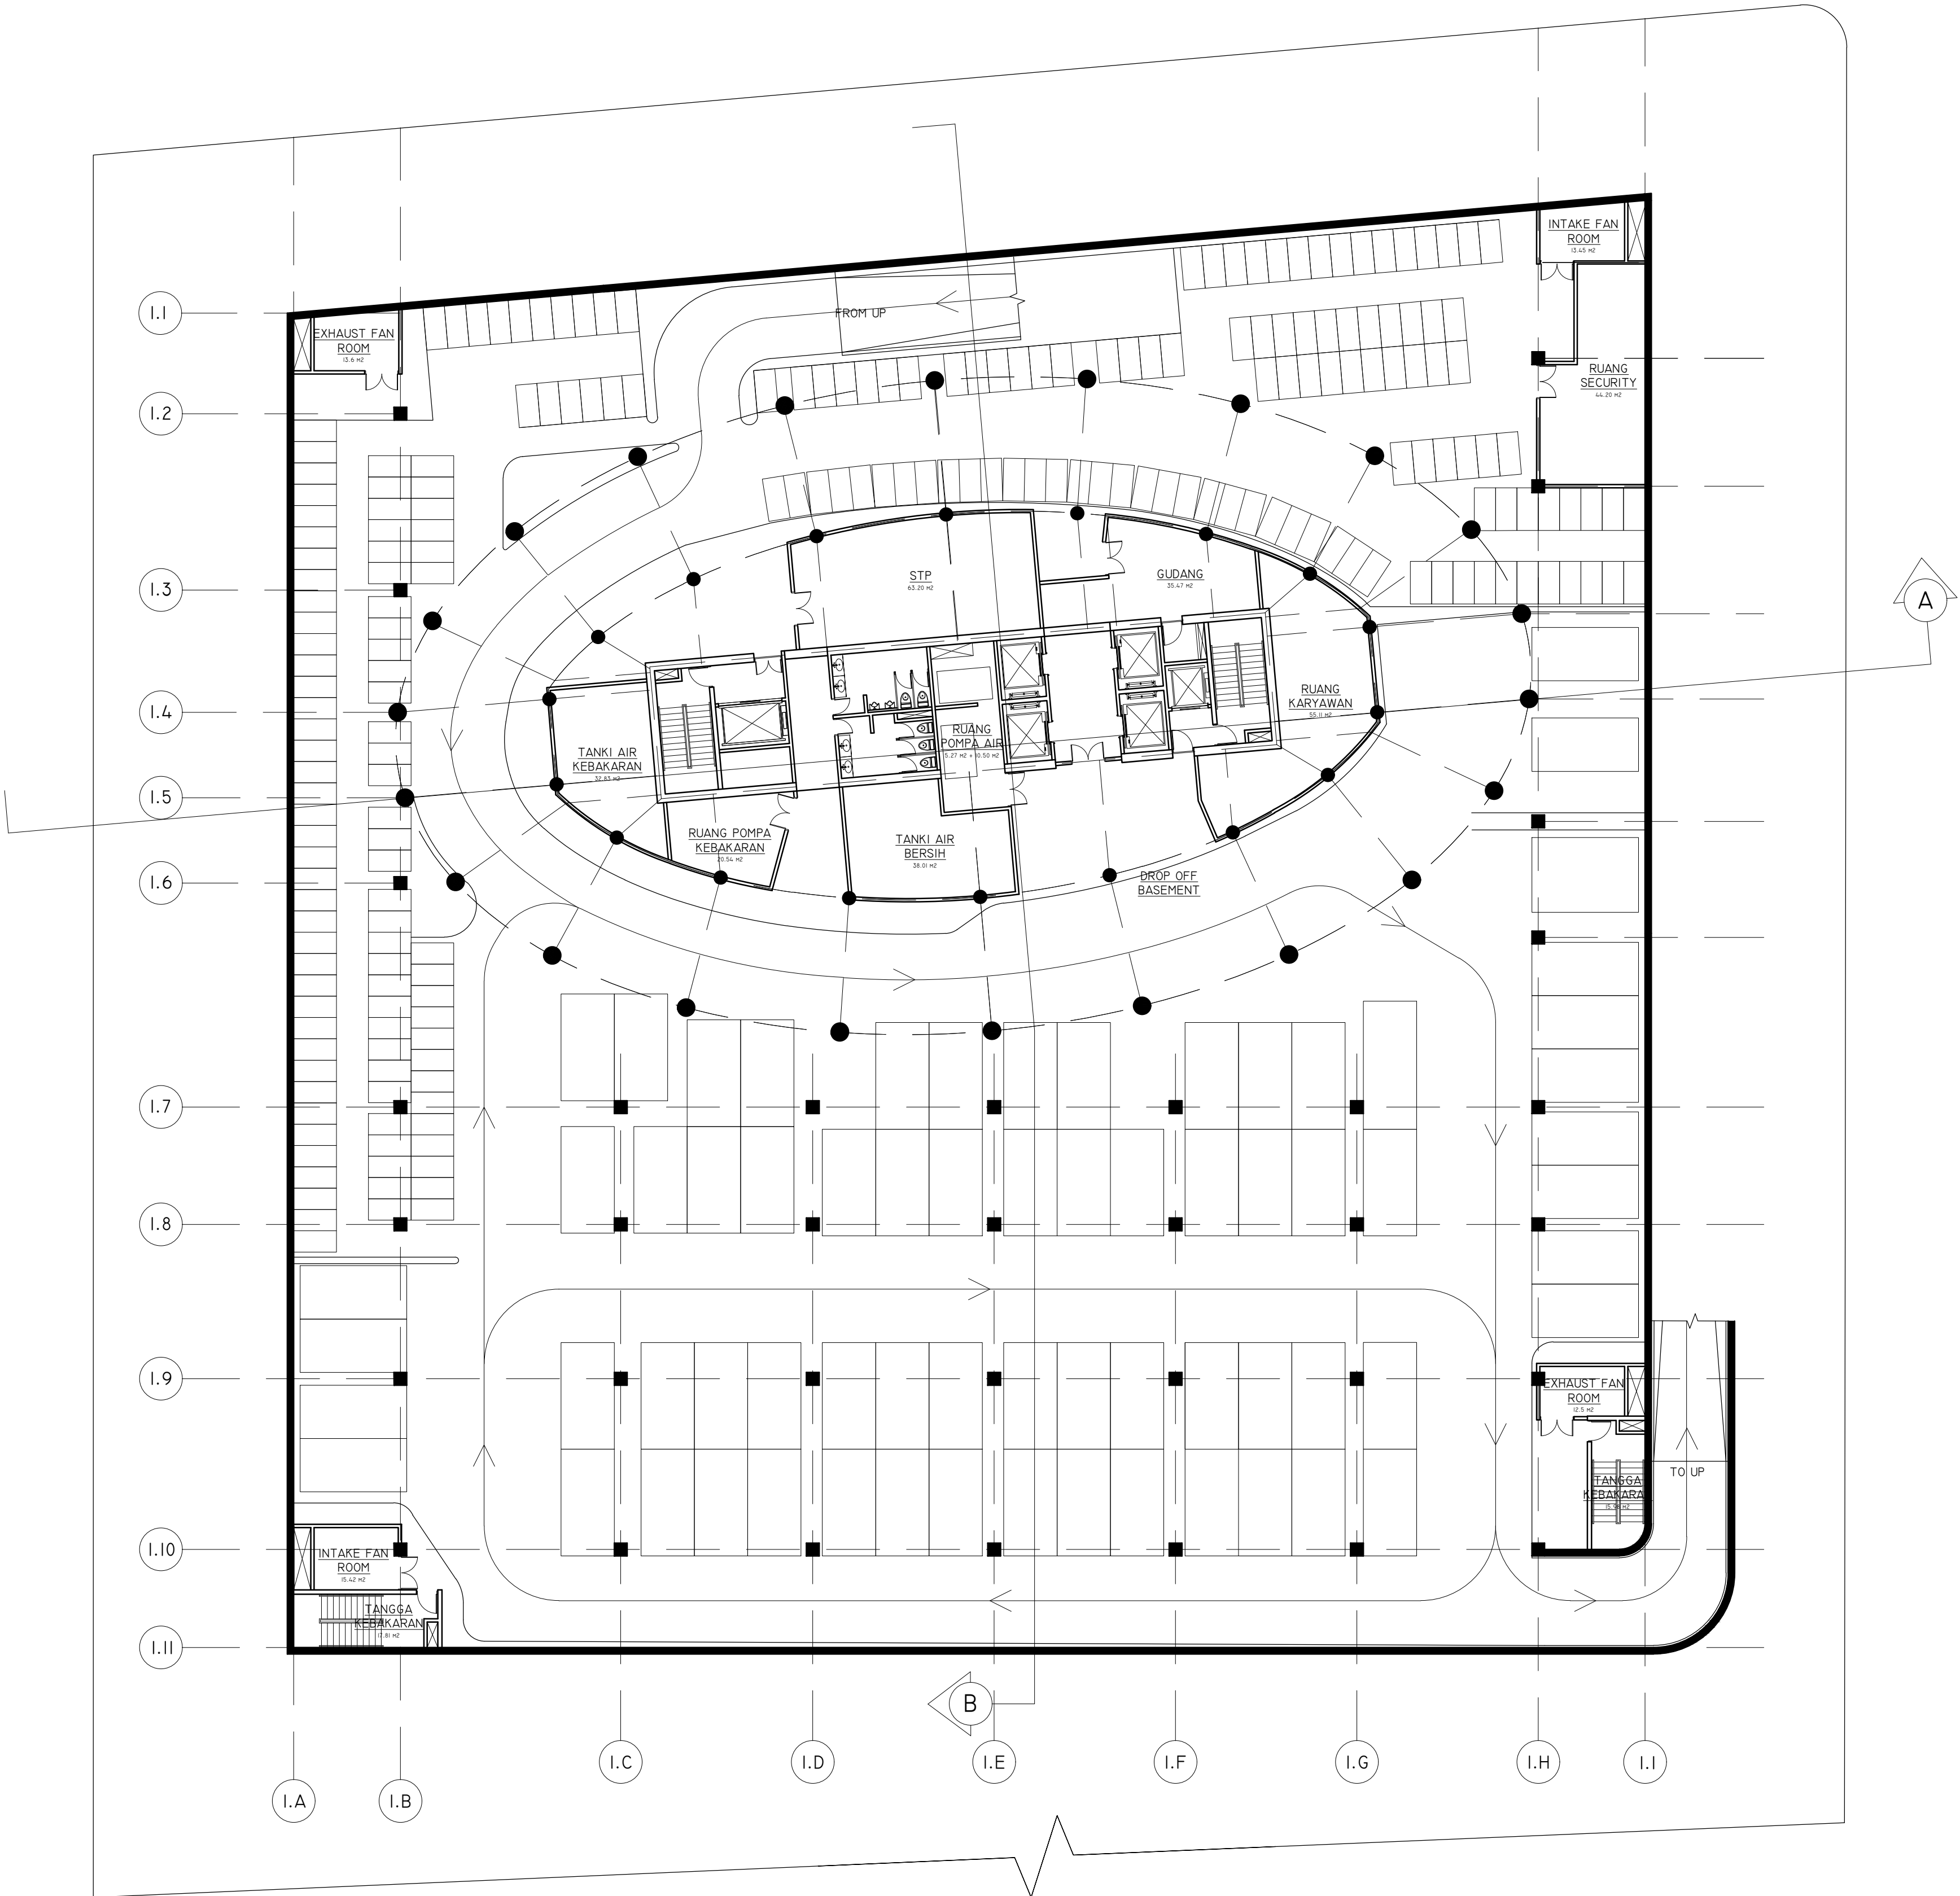

DENAH BASEMENT LANTAI 3
SKALA 1 : 200