
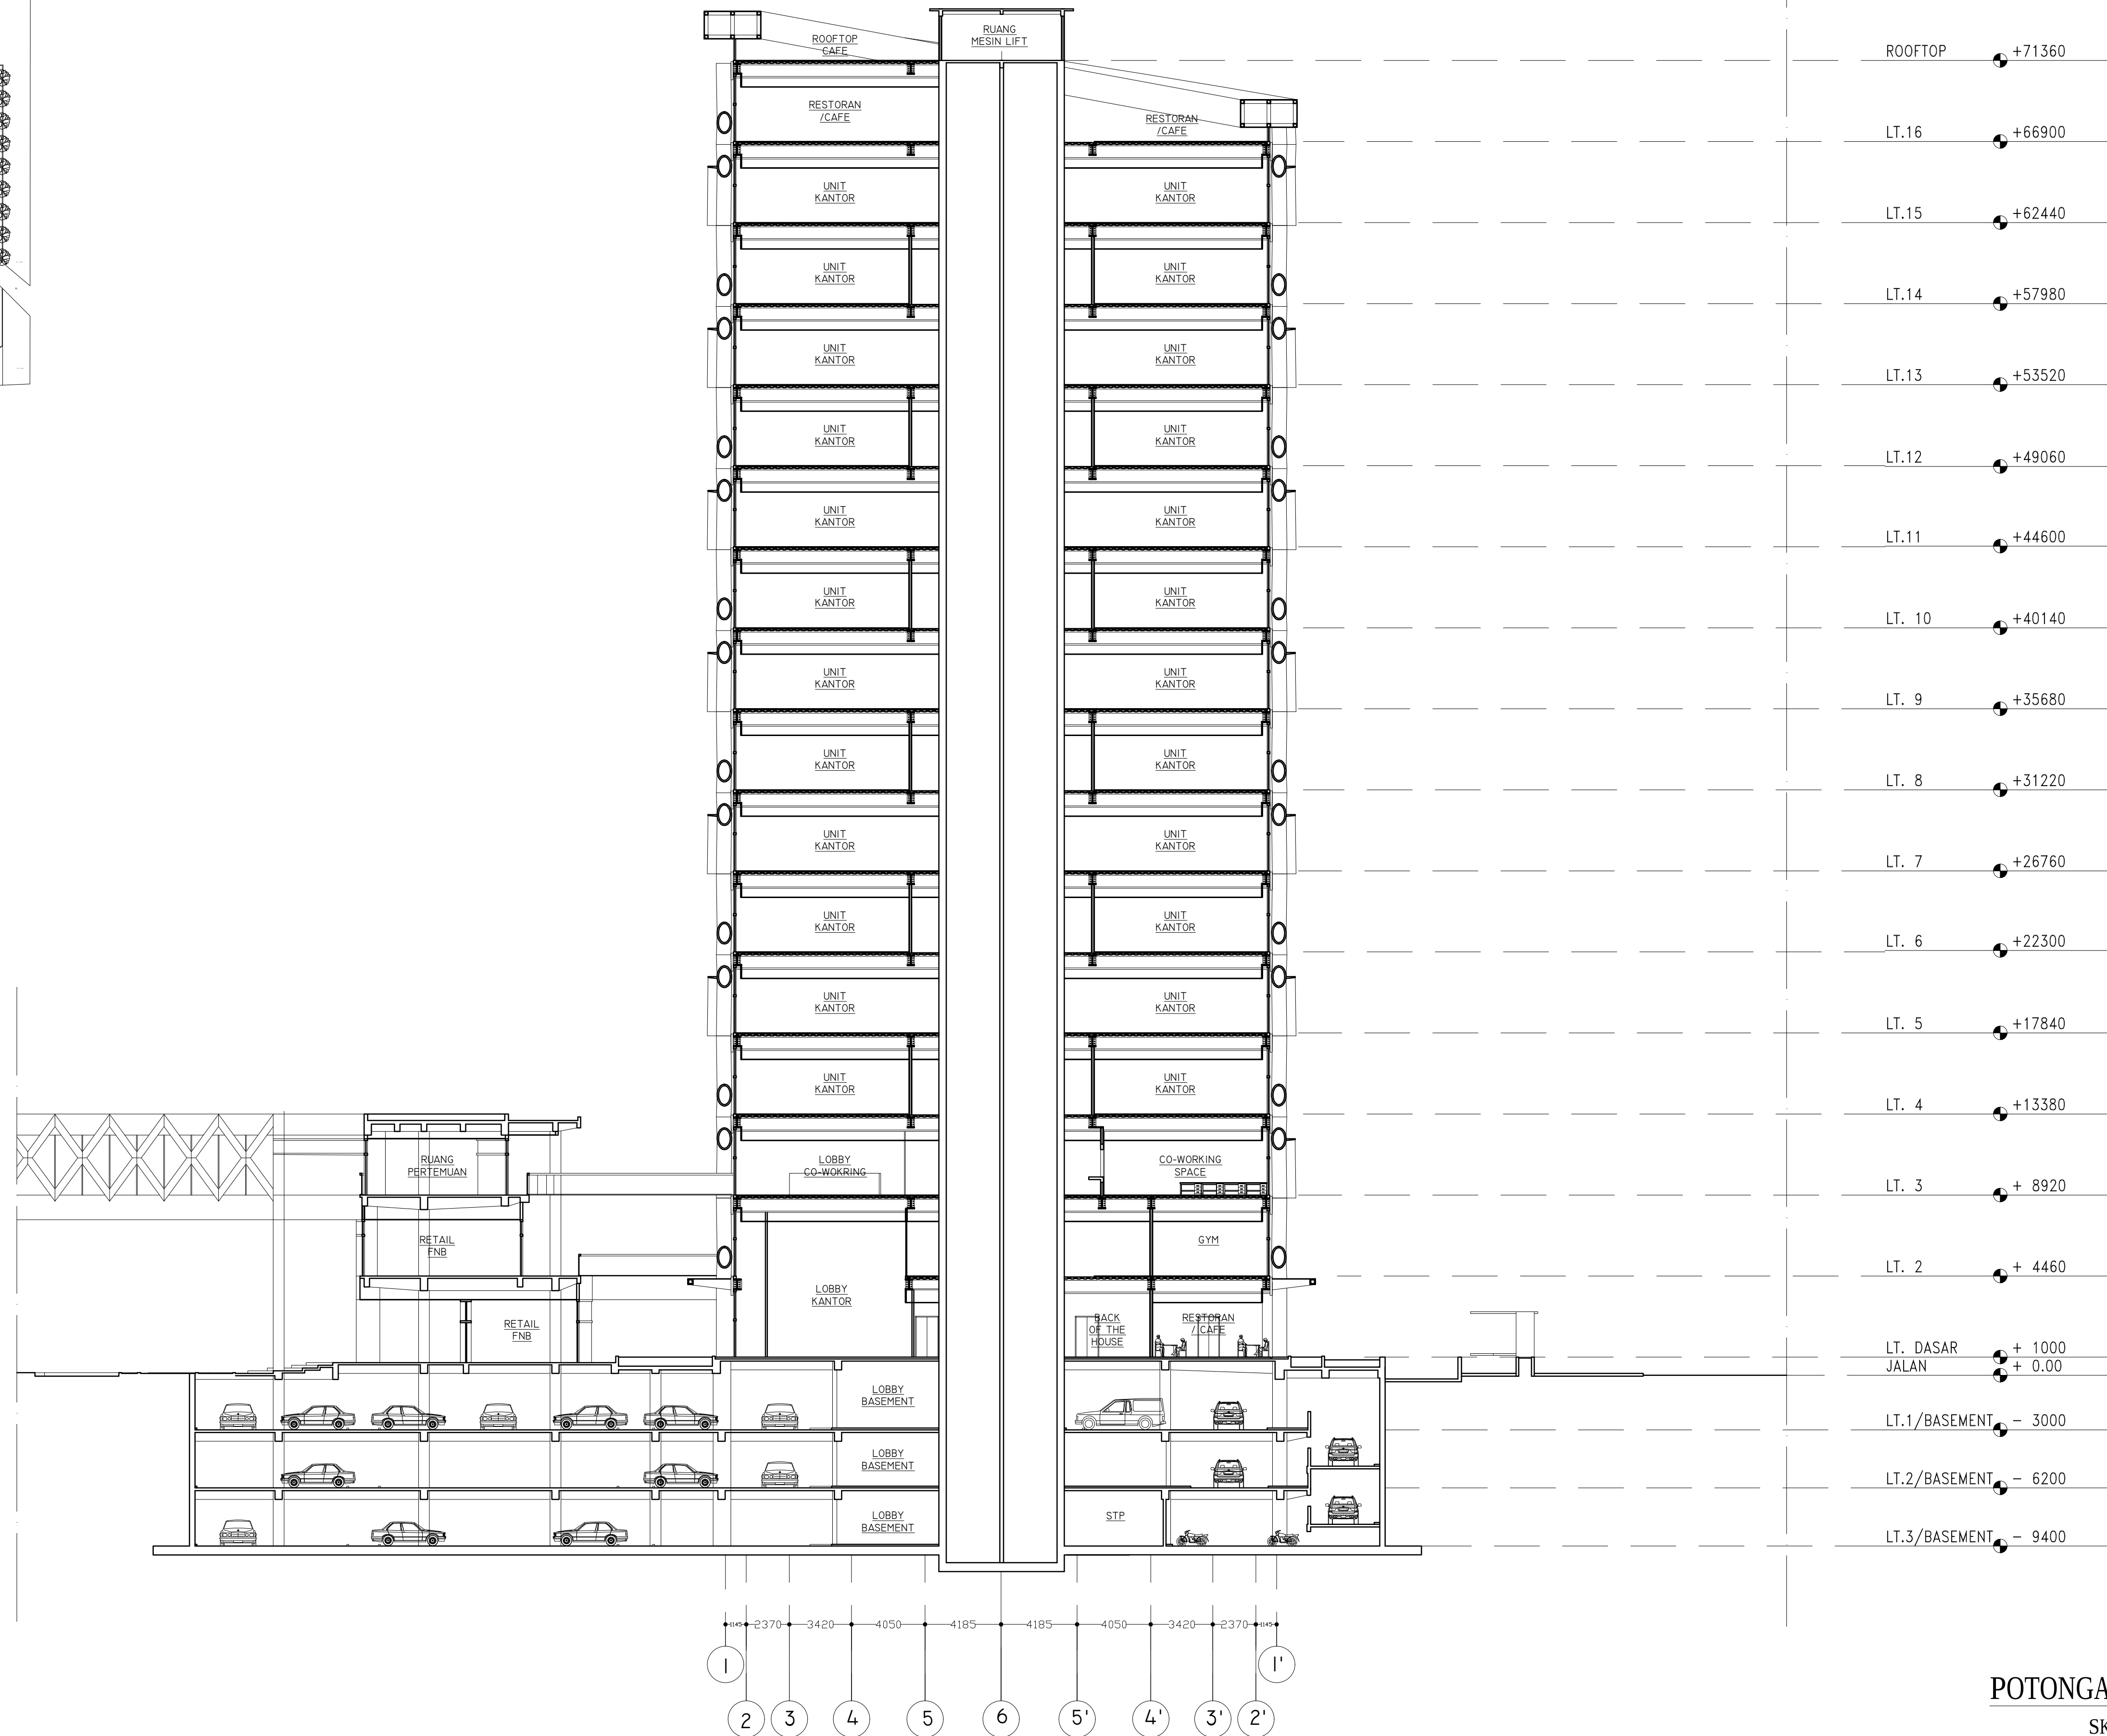


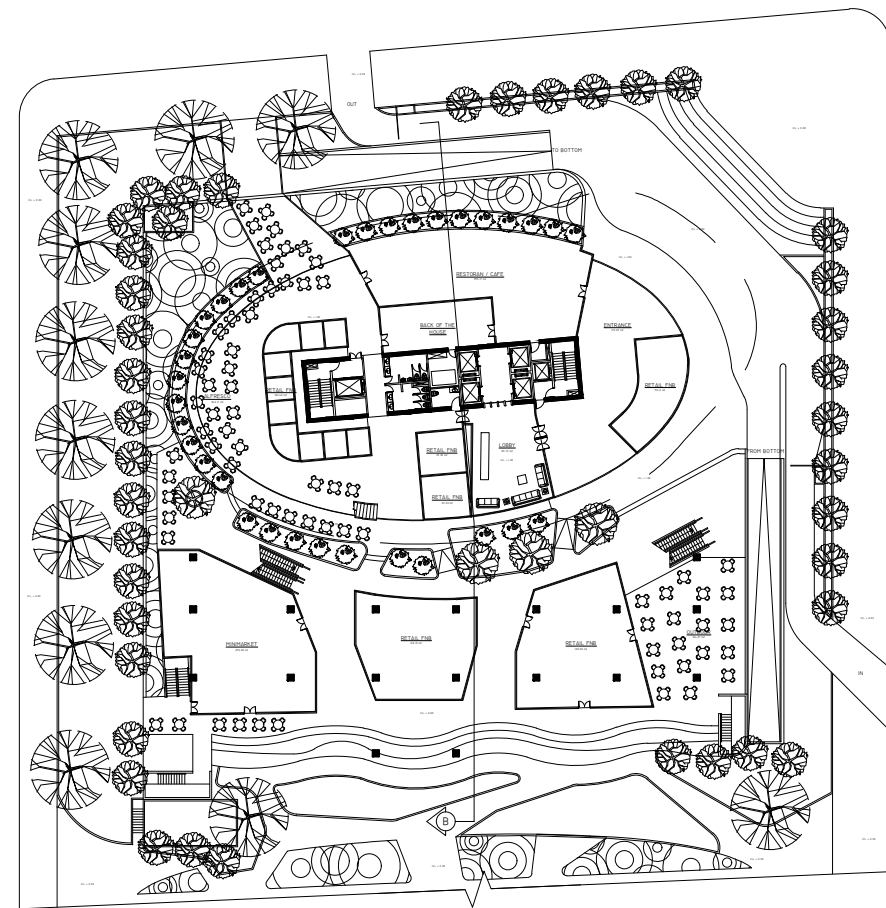

POTONGAN B - B'
SKALA 1 : 200