




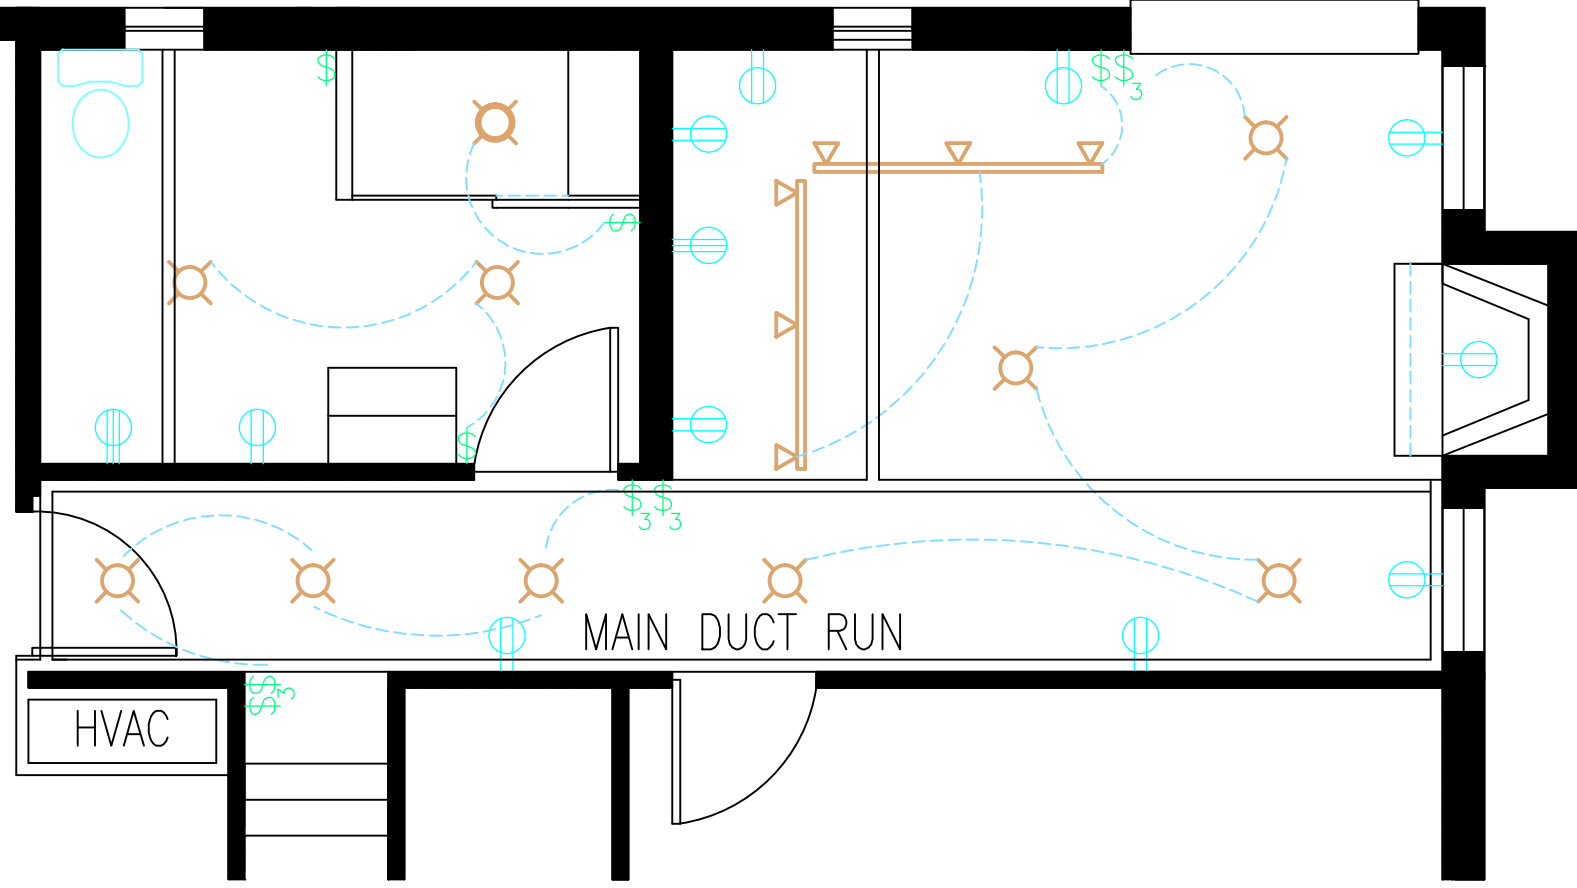


LEGEND	
	RECESSED CAN LIGHT
	WATERPROOF SHOWER LIGHT
	DUPLEX OUTLET
	240 VOLT OUTLET
	SWITCH
	3-WAY SWITCH
	6' TRACK LIGHT



GRANDMA EDITA'S KITCHEN & BATH | 1 OF 1

MECHANICAL PLAN

CARA TANNER | 1/4" = 1'0"

10/4/2012

