


DENAH LANTAI. 1

SCALE 1:100

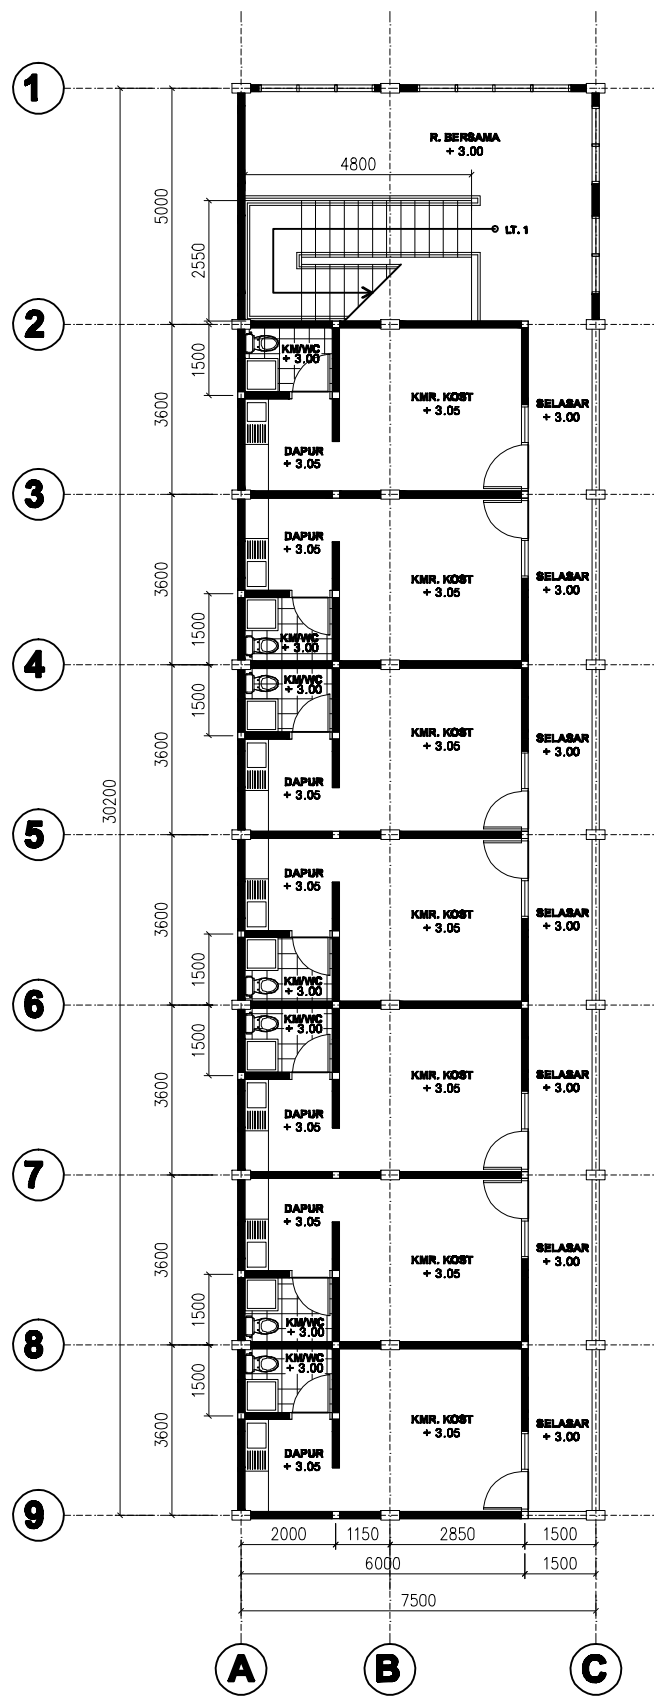

DENAH LANTAI. 1

SCALE 1:100