



KEY PLAN

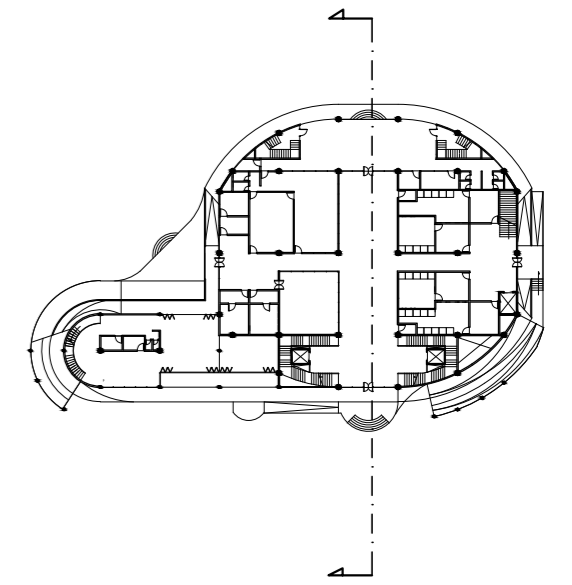

LEGENDA

	TANAH ASLI
	TANAH URUG
	BATU BELAH

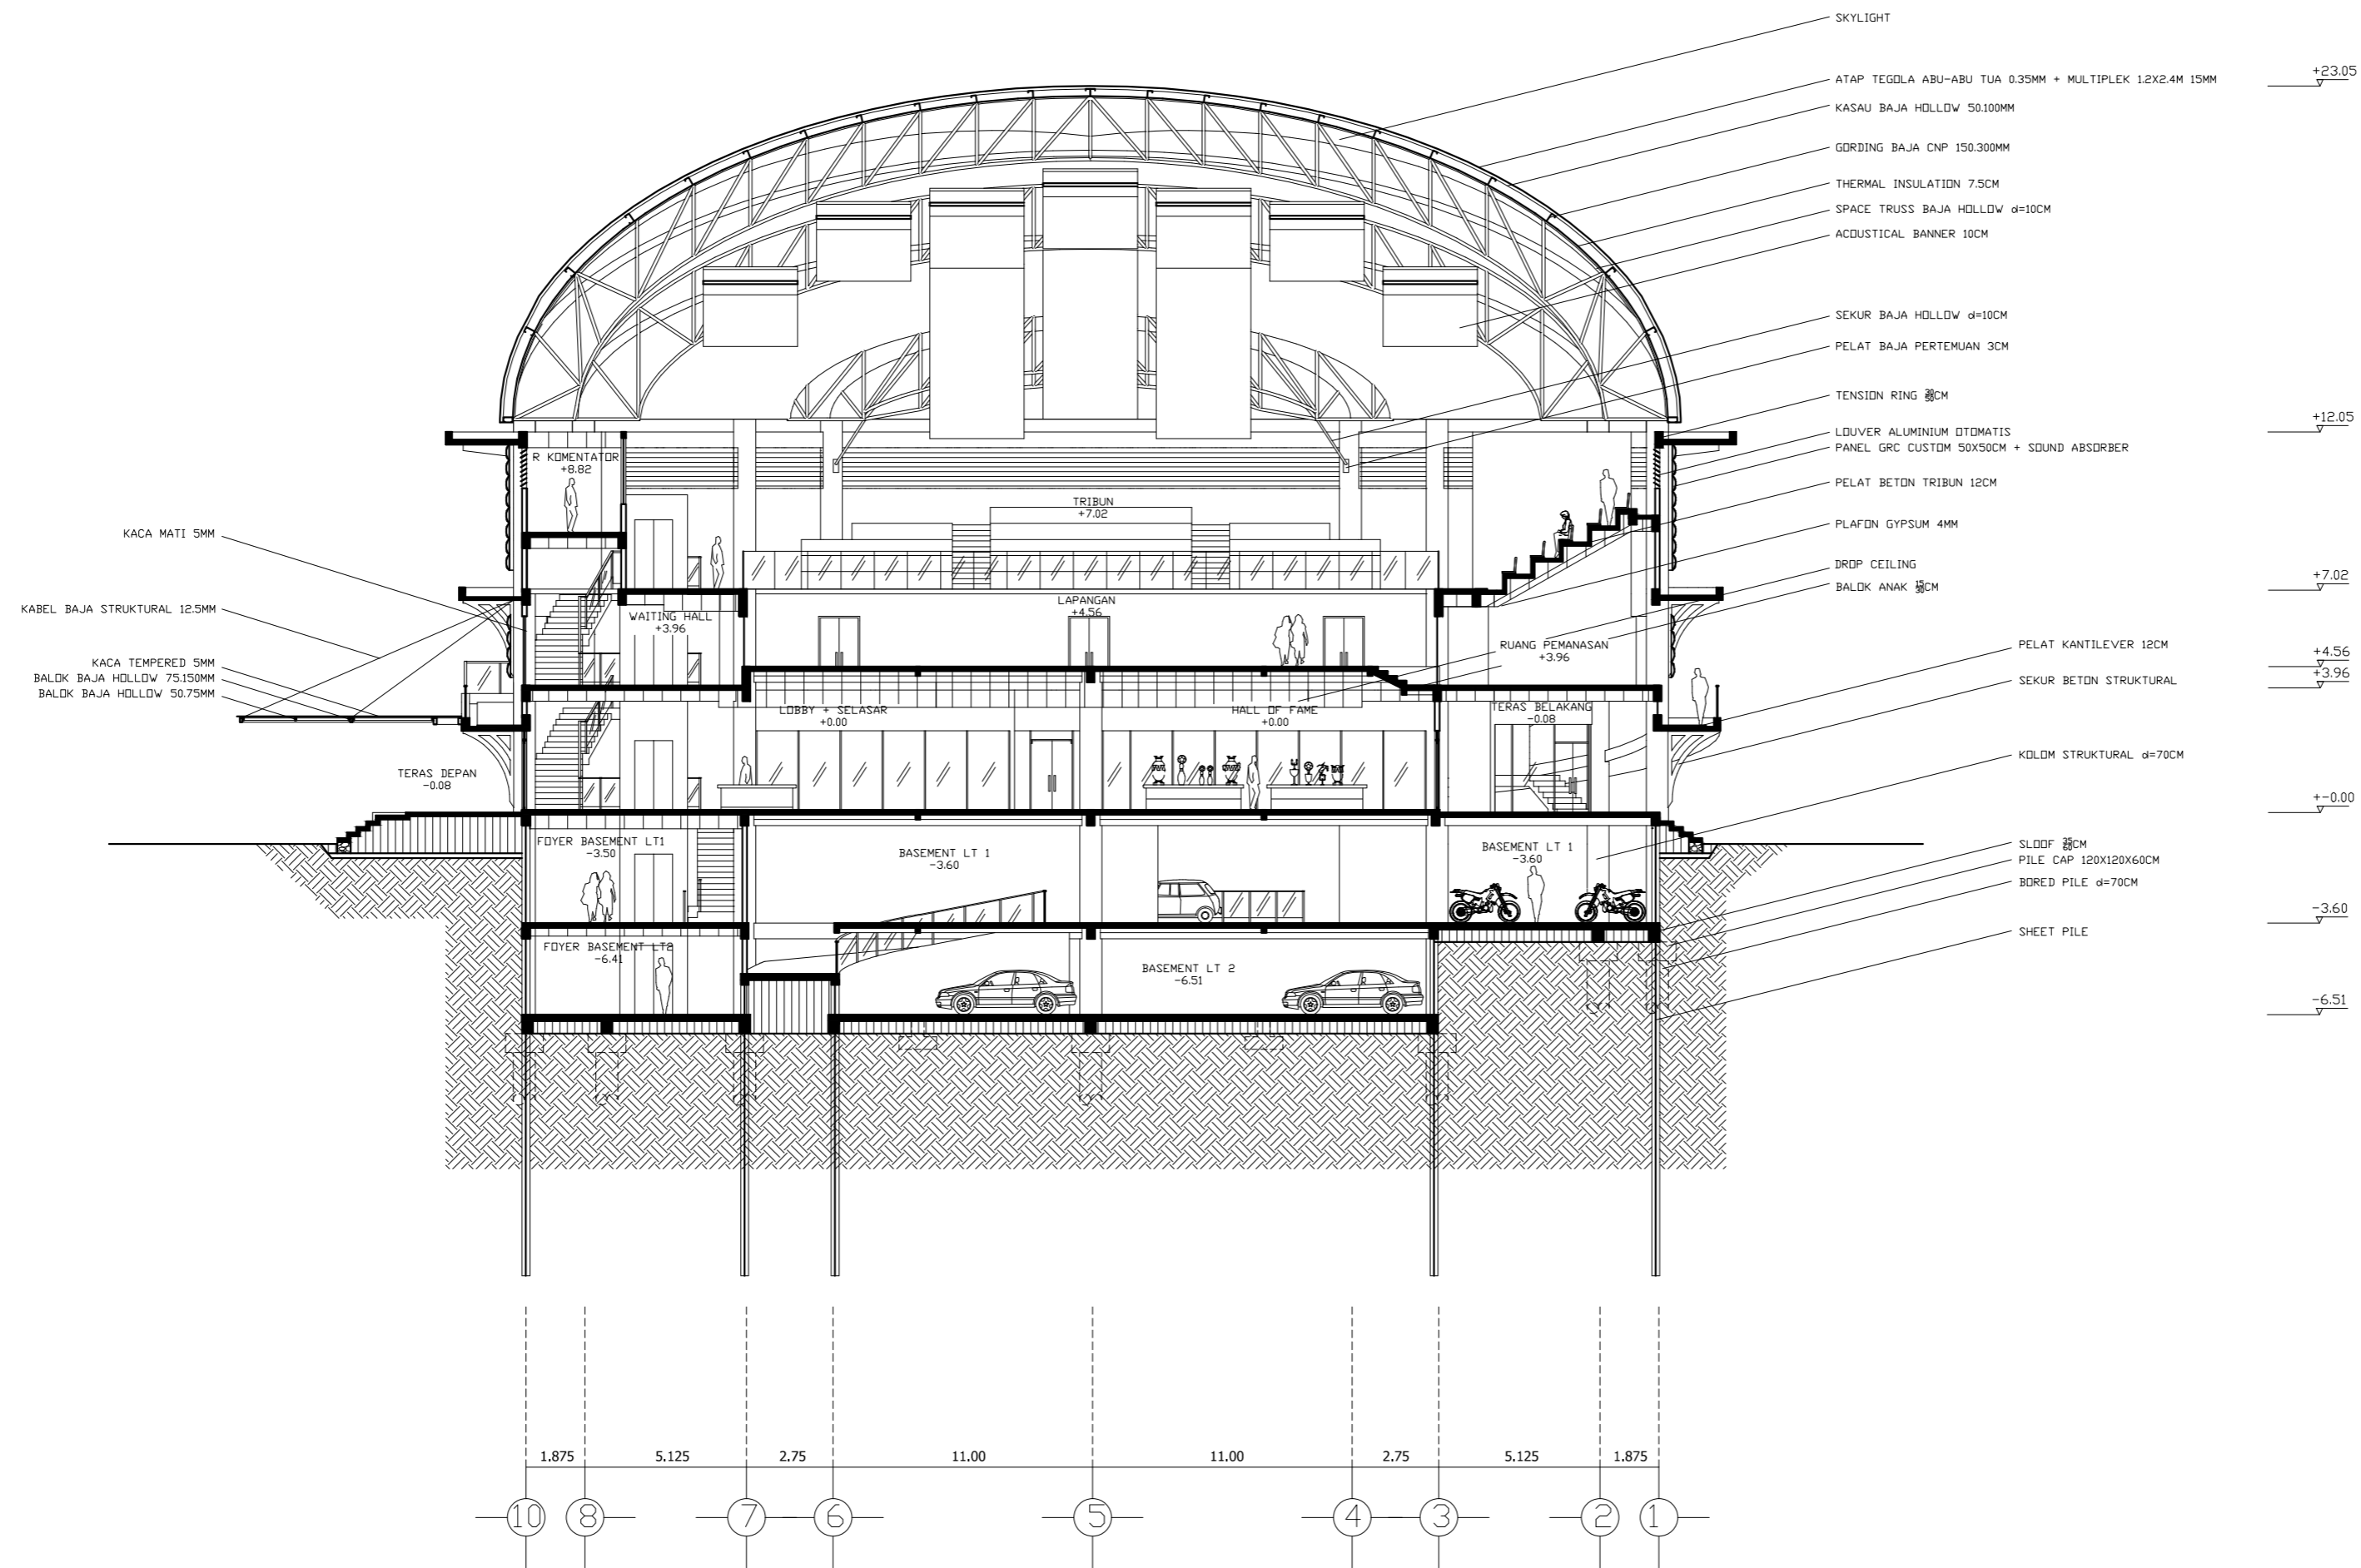

POTONGAN II-II'
SKALA 1 : 200